


FINAL SURVEY	DATE
SURVEYED	BY
NOTE BOOK	
TEMPLATE	
AREAS CHECKED	
NO.	

ORIGINAL SURVEY	DATE
SURVEYED	BY
NOTE BOOK	
TEMPLATE	
AREAS CHECKED	
NO.	

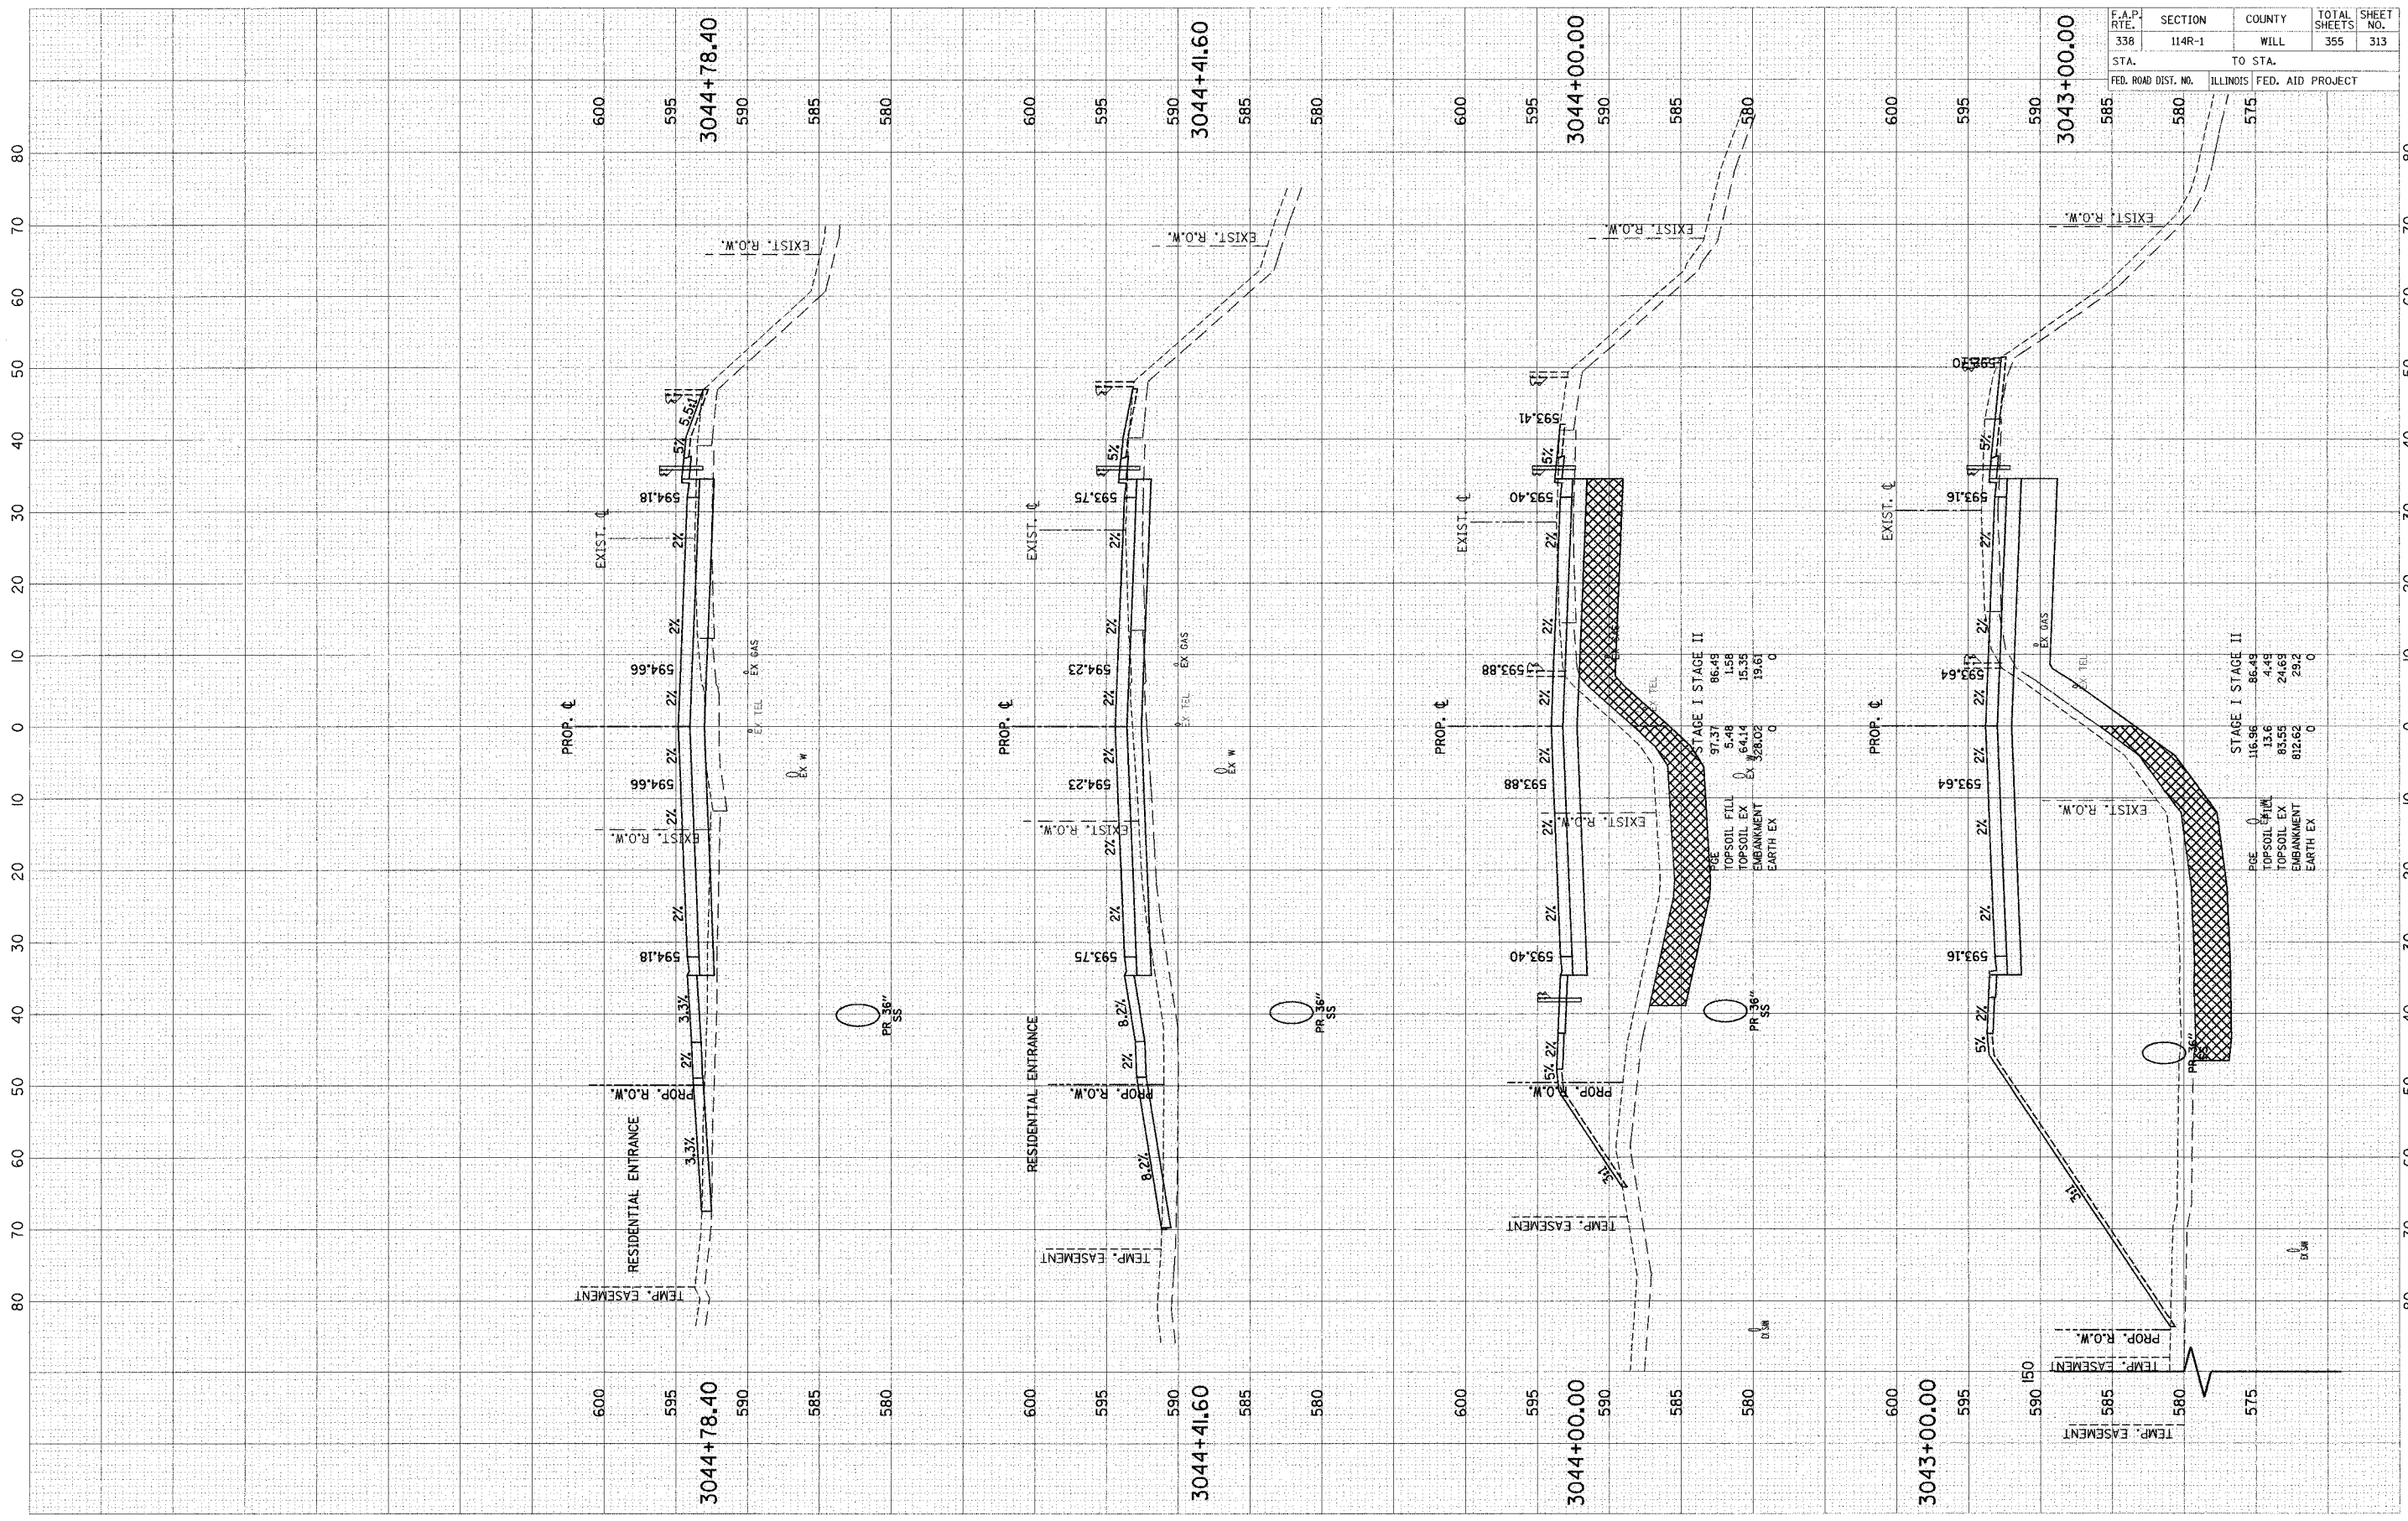

F.A.P. RTE.	SECTION	COUNTY	TOTAL SHEETS	SHEET NO.
338	114R-1	WILL	355	313
STA.	TO STA.			
FED. ROAD DIST. NO.	ILLINOIS	FED. AID PROJECT		

STAGE I STAGE II

PGE	97.37	86.49	0	0
TOPSOIL FILL	5.48	1.58	0	0
TOPSOIL EX	0	64.14	15.35	0
EMBANKMENT	0	328.02	19.61	0
EARTH EX	0	0	0	0

STAGE I STAGE II

PGE	116.96	86.49	0	0
TOPSOIL FILL	13.6	4.49	0	0
TOPSOIL EX	85.55	24.69	0	0
EMBANKMENT	812.62	29.2	0	0
EARTH EX	0	0	0	0

SCALE: H = 10' HORIZ.  
V = 5' VERT.