


ORIGINAL SURVEY	BY	DATE
NOTED		
NOTE BOOK		
AREAS CHECKED		

FINAL SURVEY	BY	DATE
NOTED		
NOTE BOOK		
AREAS CHECKED		

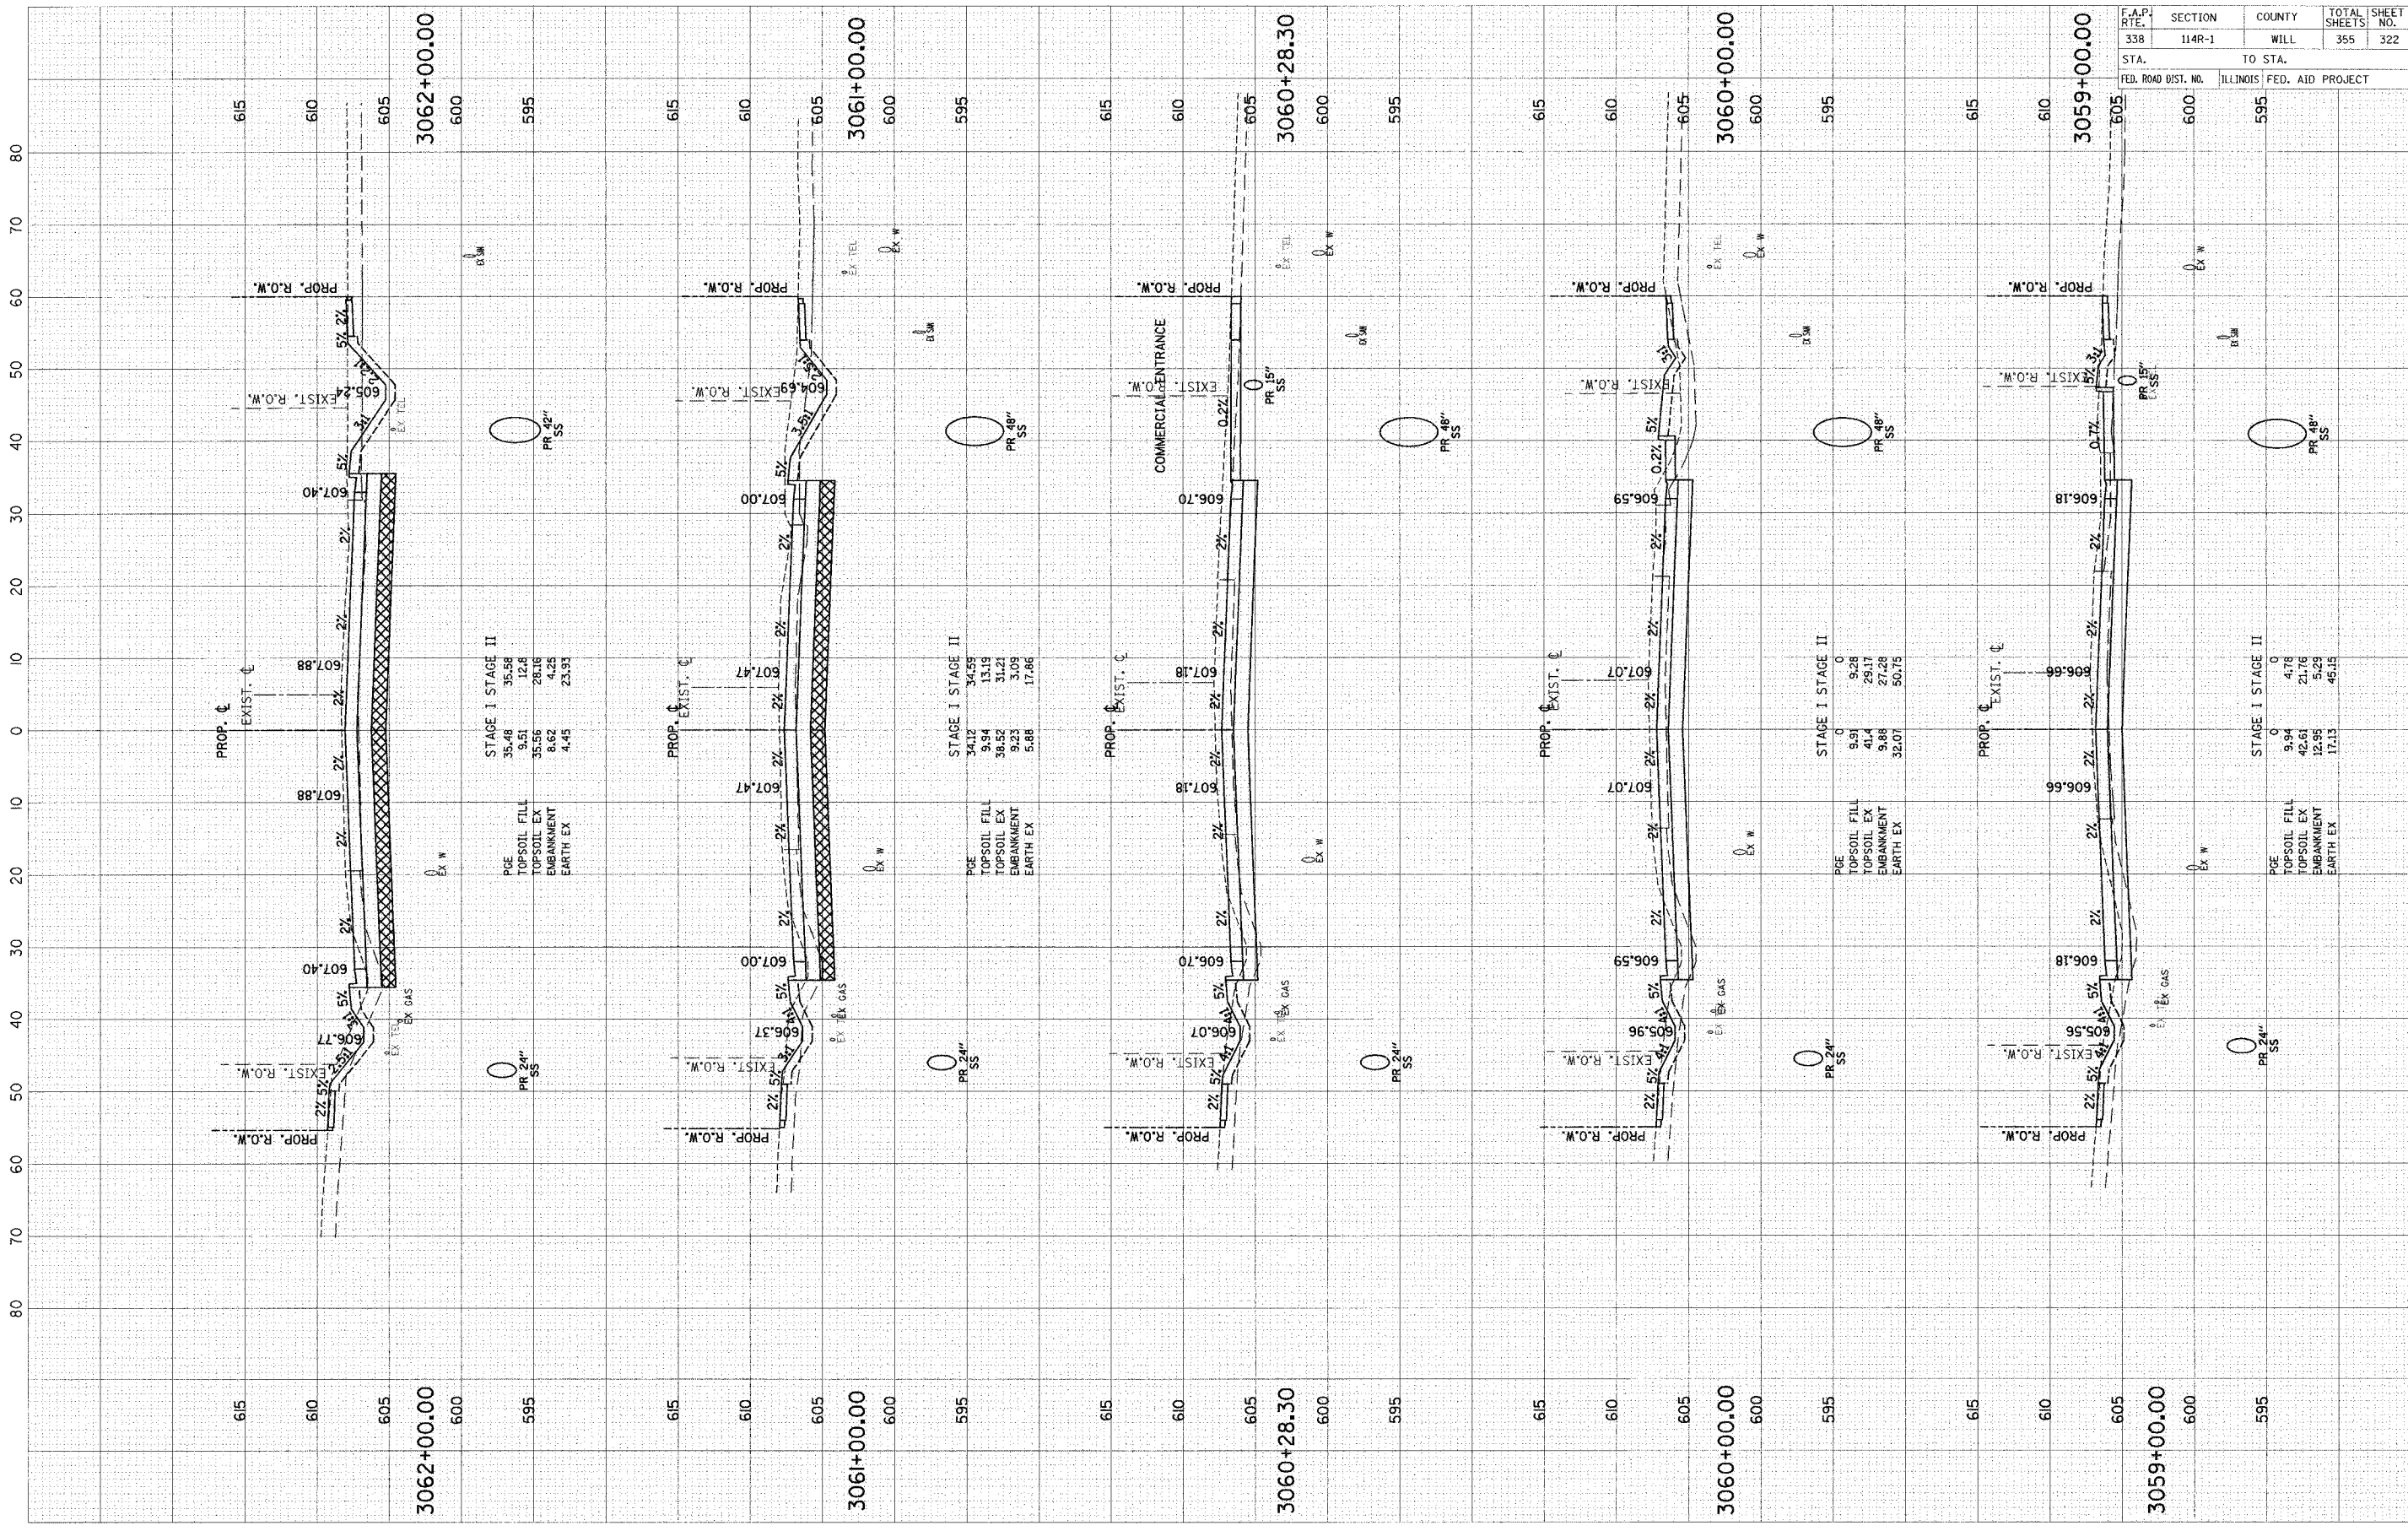

F.A.P. RTE.	SECTION	COUNTY	TOTAL SHEETS	SHEET NO.
338	114R-1	WILL	355	322
STA.	TO STA.			
FED. ROAD DIST. NO.	ILLINOIS FED. AID PROJECT			

SCALE: 1" = 10' HORIZ.
1" = 5' VERT.