


FINISHED SURVEY  
 PLOTTED  
 NOTE BOOK  
 NO.

ORIGINAL SURVEY  
 PLOTTED  
 NOTE BOOK  
 NO.

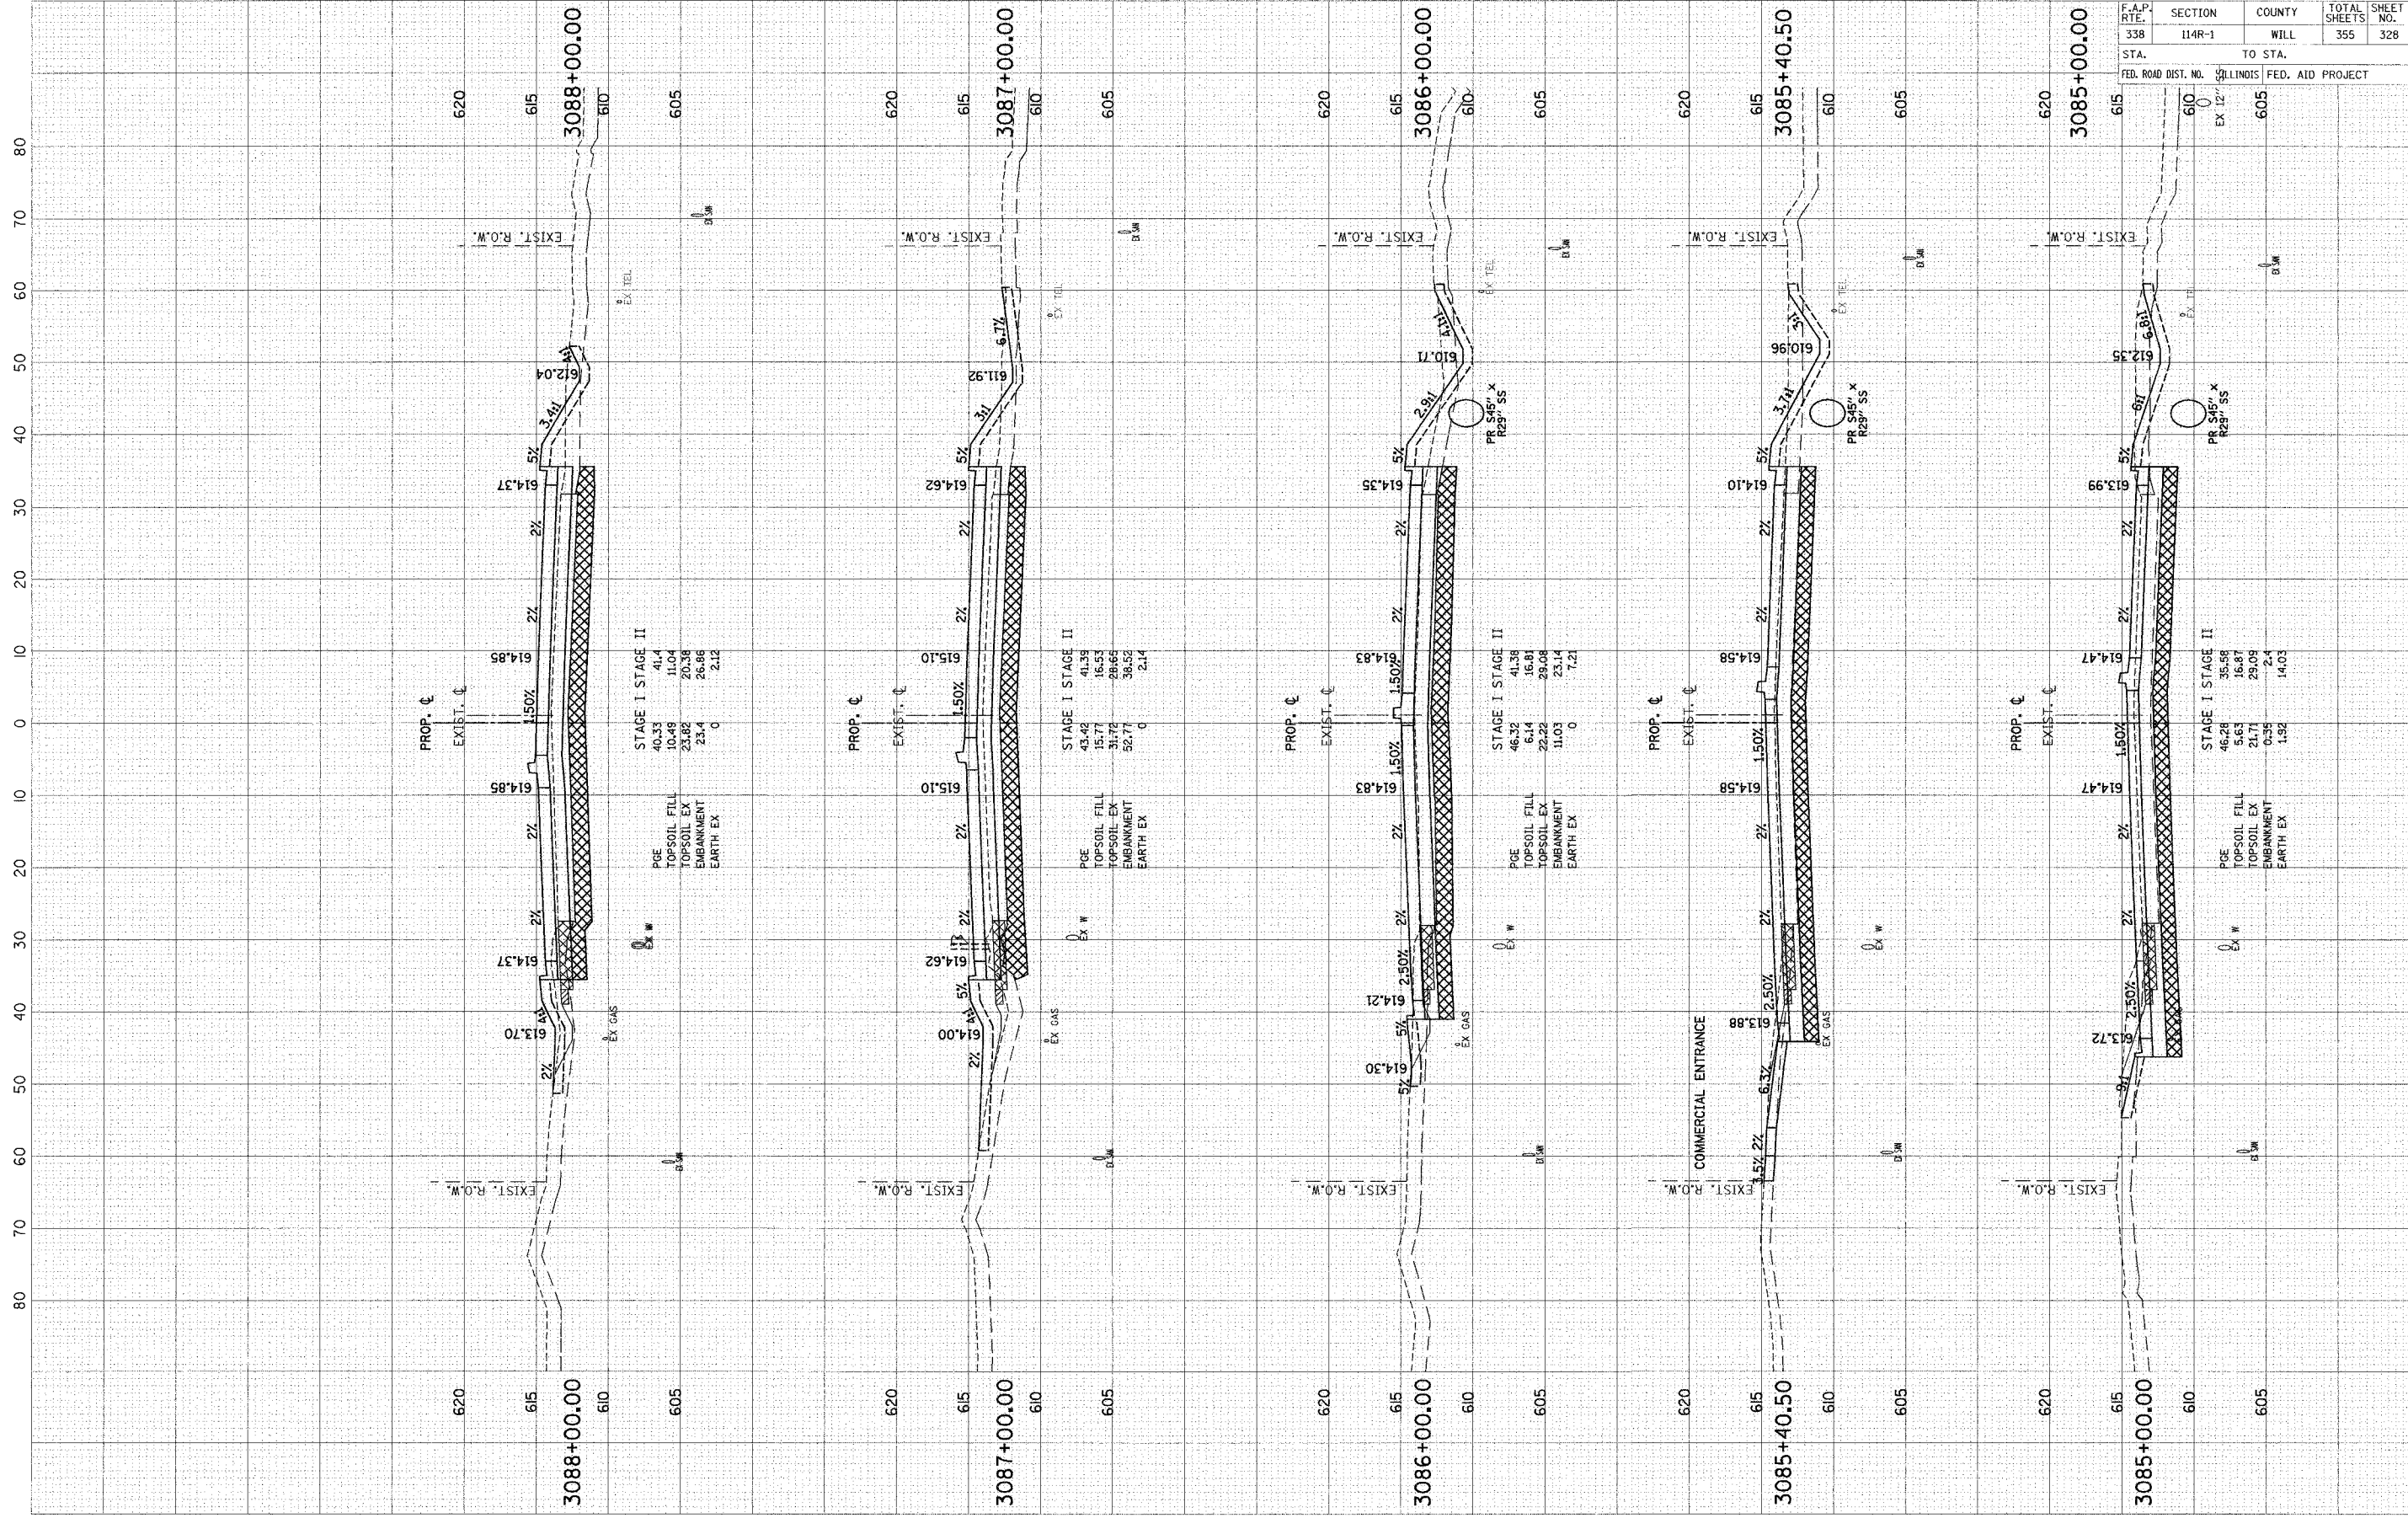

F.A.P. RATE:	SECTION	COUNTY	TOTAL SHEETS	SHEET NO.
338	114R-1	WILL	355	328
STA.	TO STA.		ILLINOIS FED. AID PROJECT	
FED. ROAD DIST. NO.				

SCALE: H = 10' HORIZ.  
 V = 5' VERT.