


ORIGINAL SURVEY	DATE
SPLITTED	BY
NOTE BOOK	DATE
TEMPLATE	
AREAS CHECKED	
NO.	

FINAL SURVEY	DATE
SPLITTED	BY
NOTE BOOK	DATE
TEMPLATE	
AREAS CHECKED	
NO.	

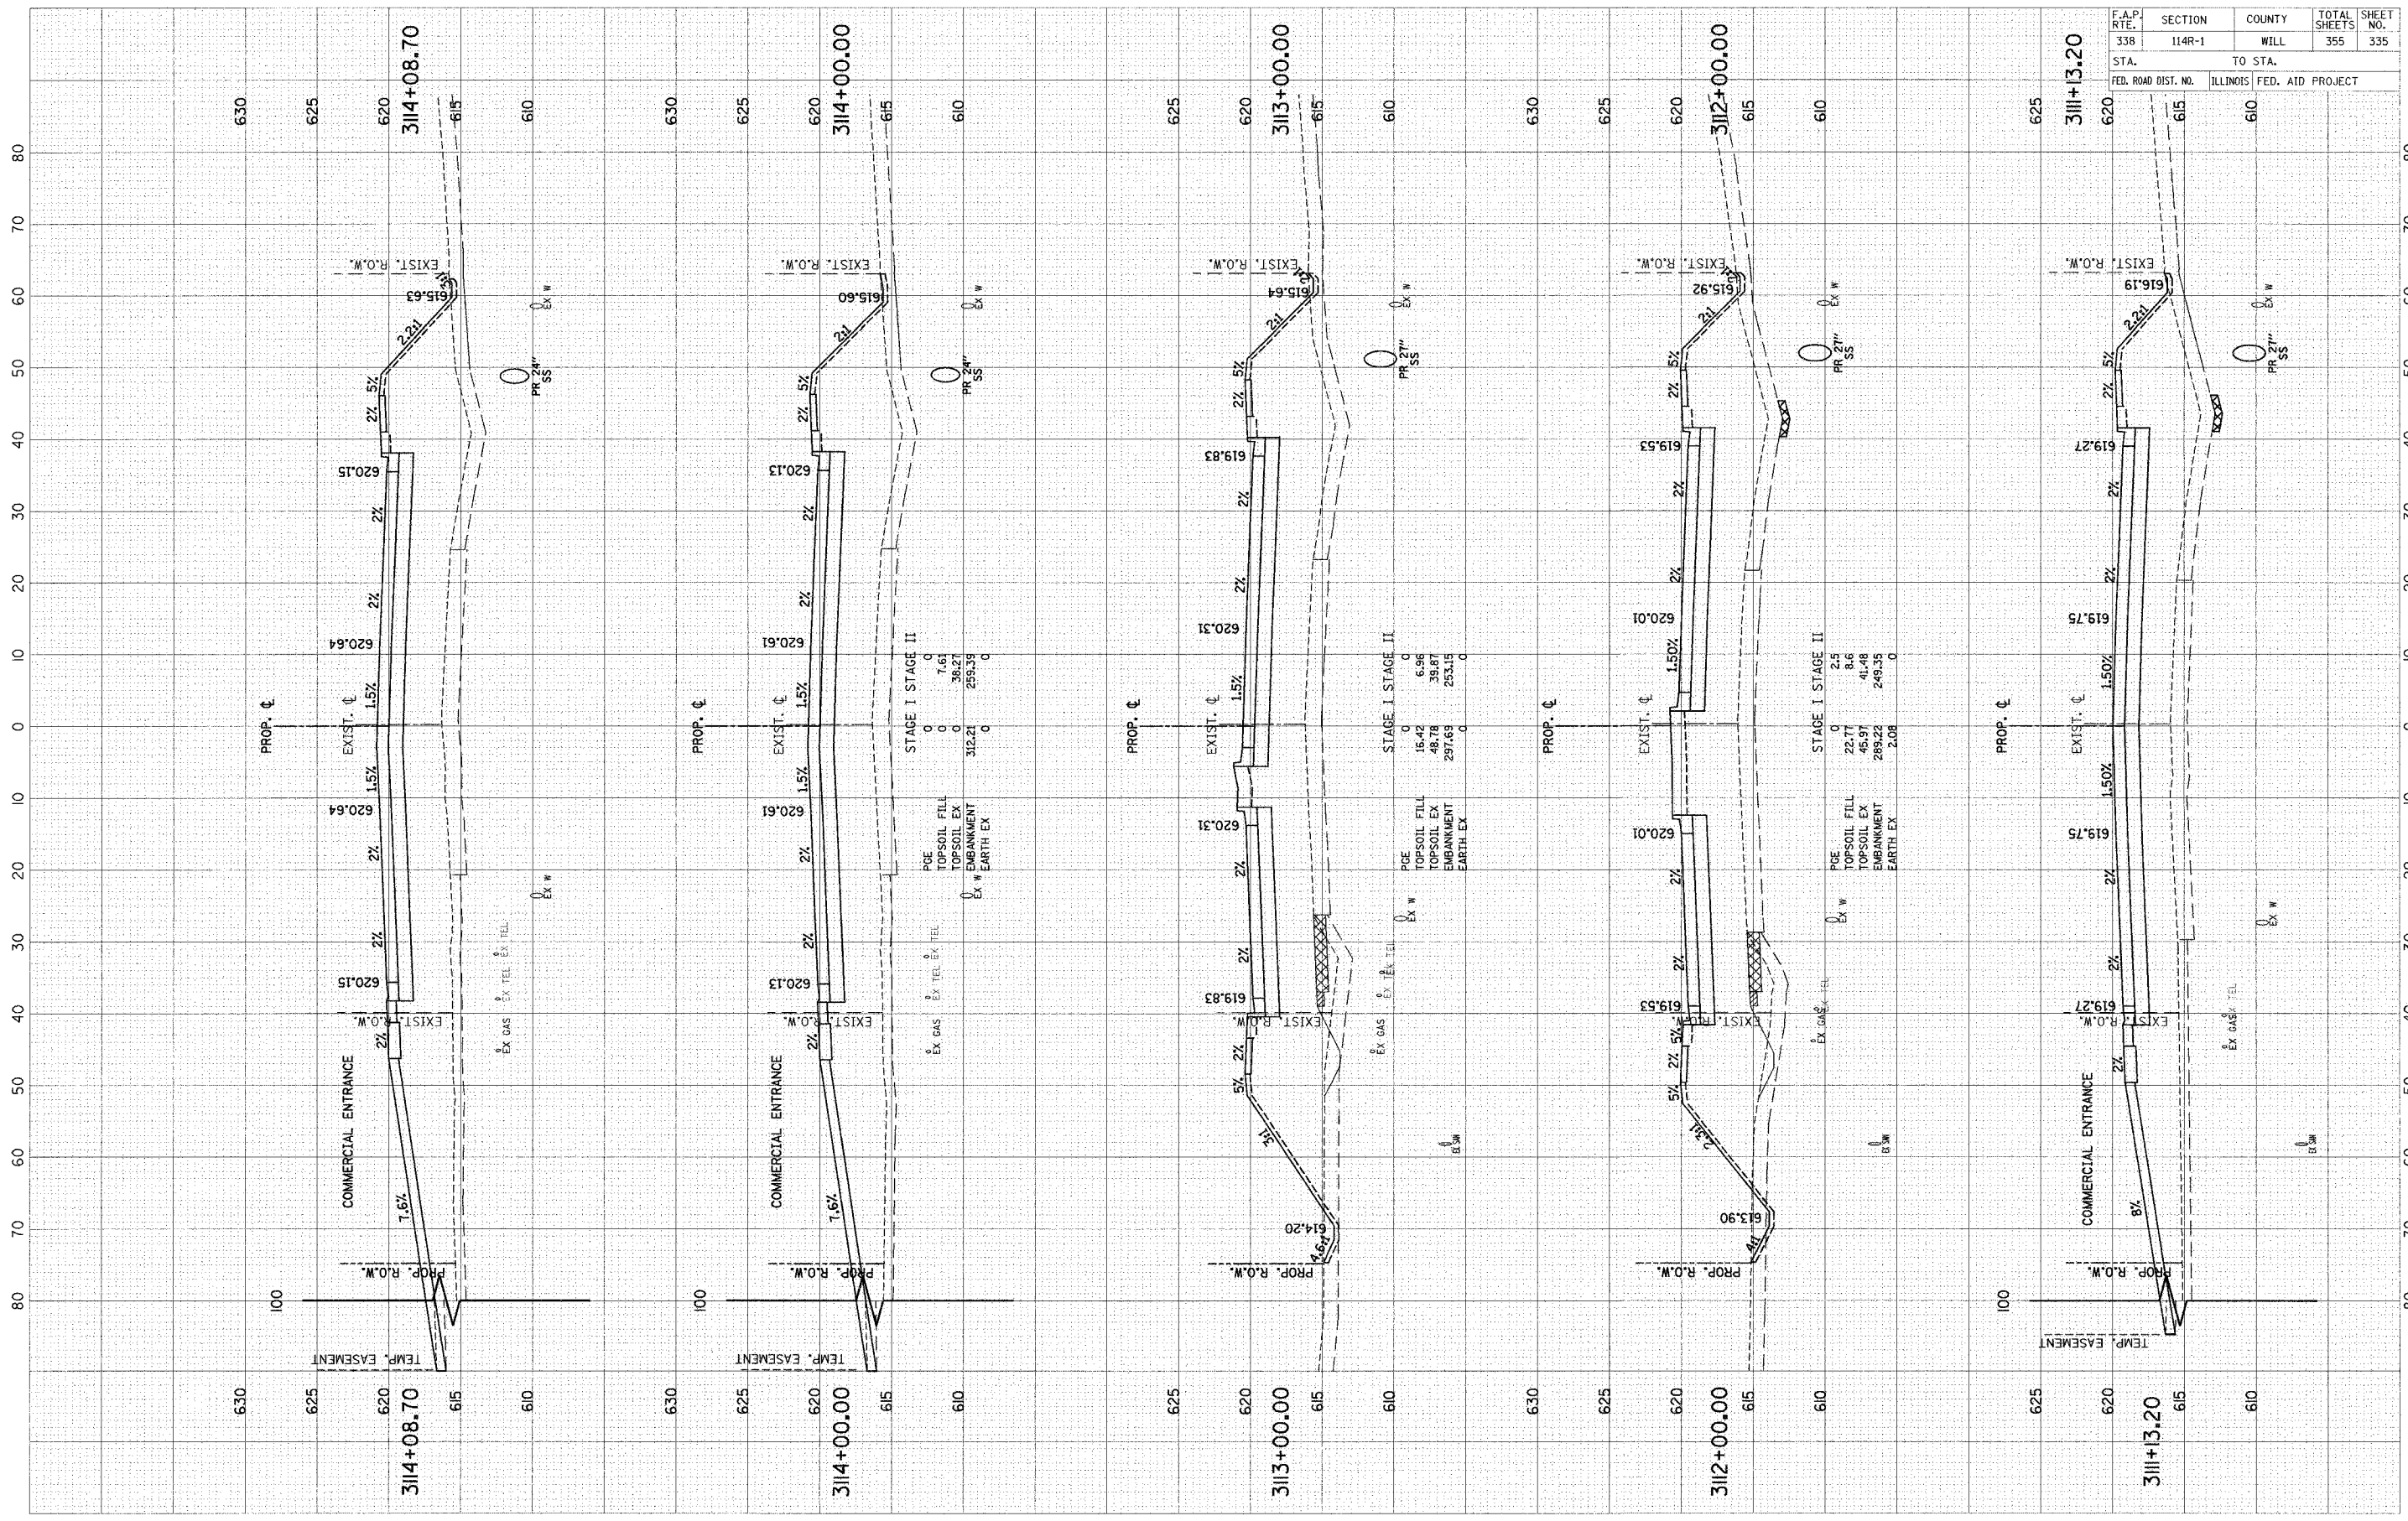

F.A.P. RT.	SECTION	COUNTY	TOTAL SHEETS	SHEET NO.
338	114R-1	WILL	355	335
STA.	TO STA.			
FED. ROAD DIST. NO.	ILLINOIS	FED. AID PROJECT		

SCALE: 1" = 10' HORIZ.  
1" = 5' VERT.