


DESIGN	DATE
SURVEY	BY
NO. 7 BOOK	TABLE
AREAS	NOTED
AREAS	NOTED

FINAL	DATE
SURVEY	BY
NO. 7 BOOK	TABLE
AREAS	NOTED
AREAS	NOTED

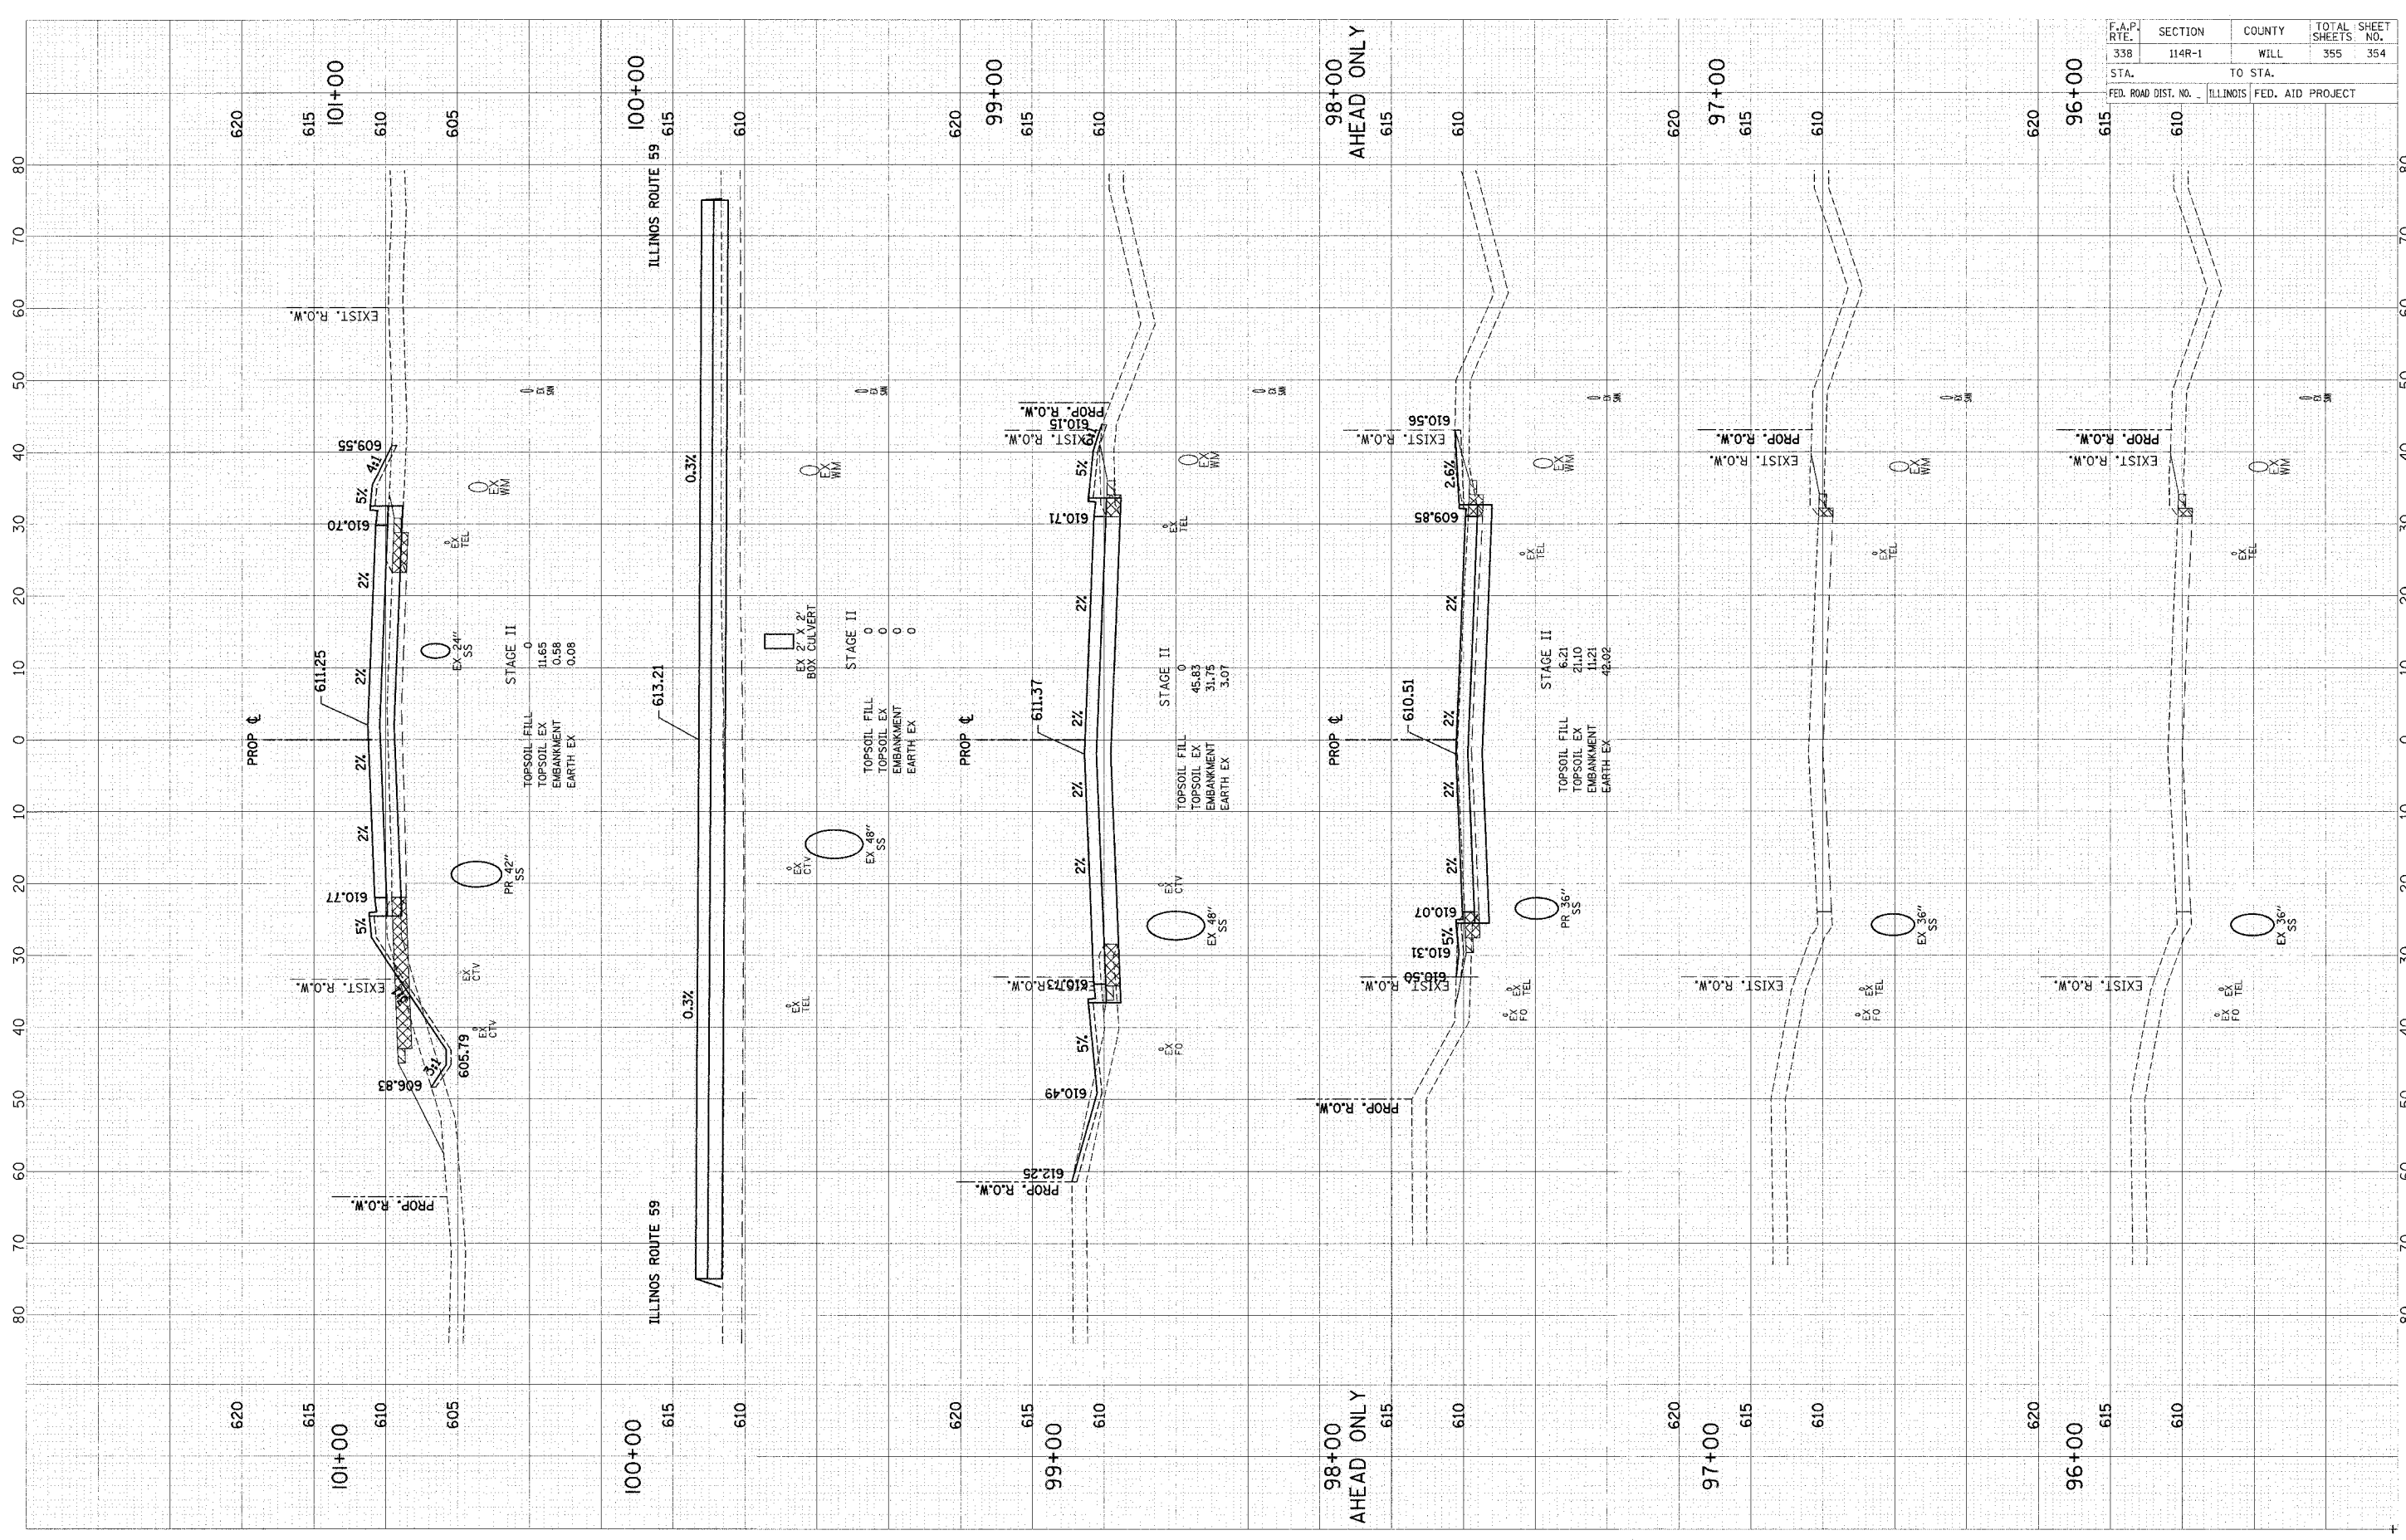

F.A.P. RTE.	SECTION	COUNTY	TOTAL SHEETS	SHEET NO.
338	114R-1	WILL	355	354
STA.	TO STA.			
FED. ROAD DIST. NO.	ILLINOIS	FED. AID PROJECT		

SCALE: 1" = 10' HORIZ.
1" = 5' VERT.

THEODORE STREET