


FAP NO.	SECTION	COUNTY	TOTAL SHEETS	SHEET NO.
338	(113 & 114) R-5	WILL	525	109
STA. 3218+00	TO STA. 3224+00			
FED. ROAD DIST. NO.	ILLINOIS	FAP 338 (IL RTE. 59)		

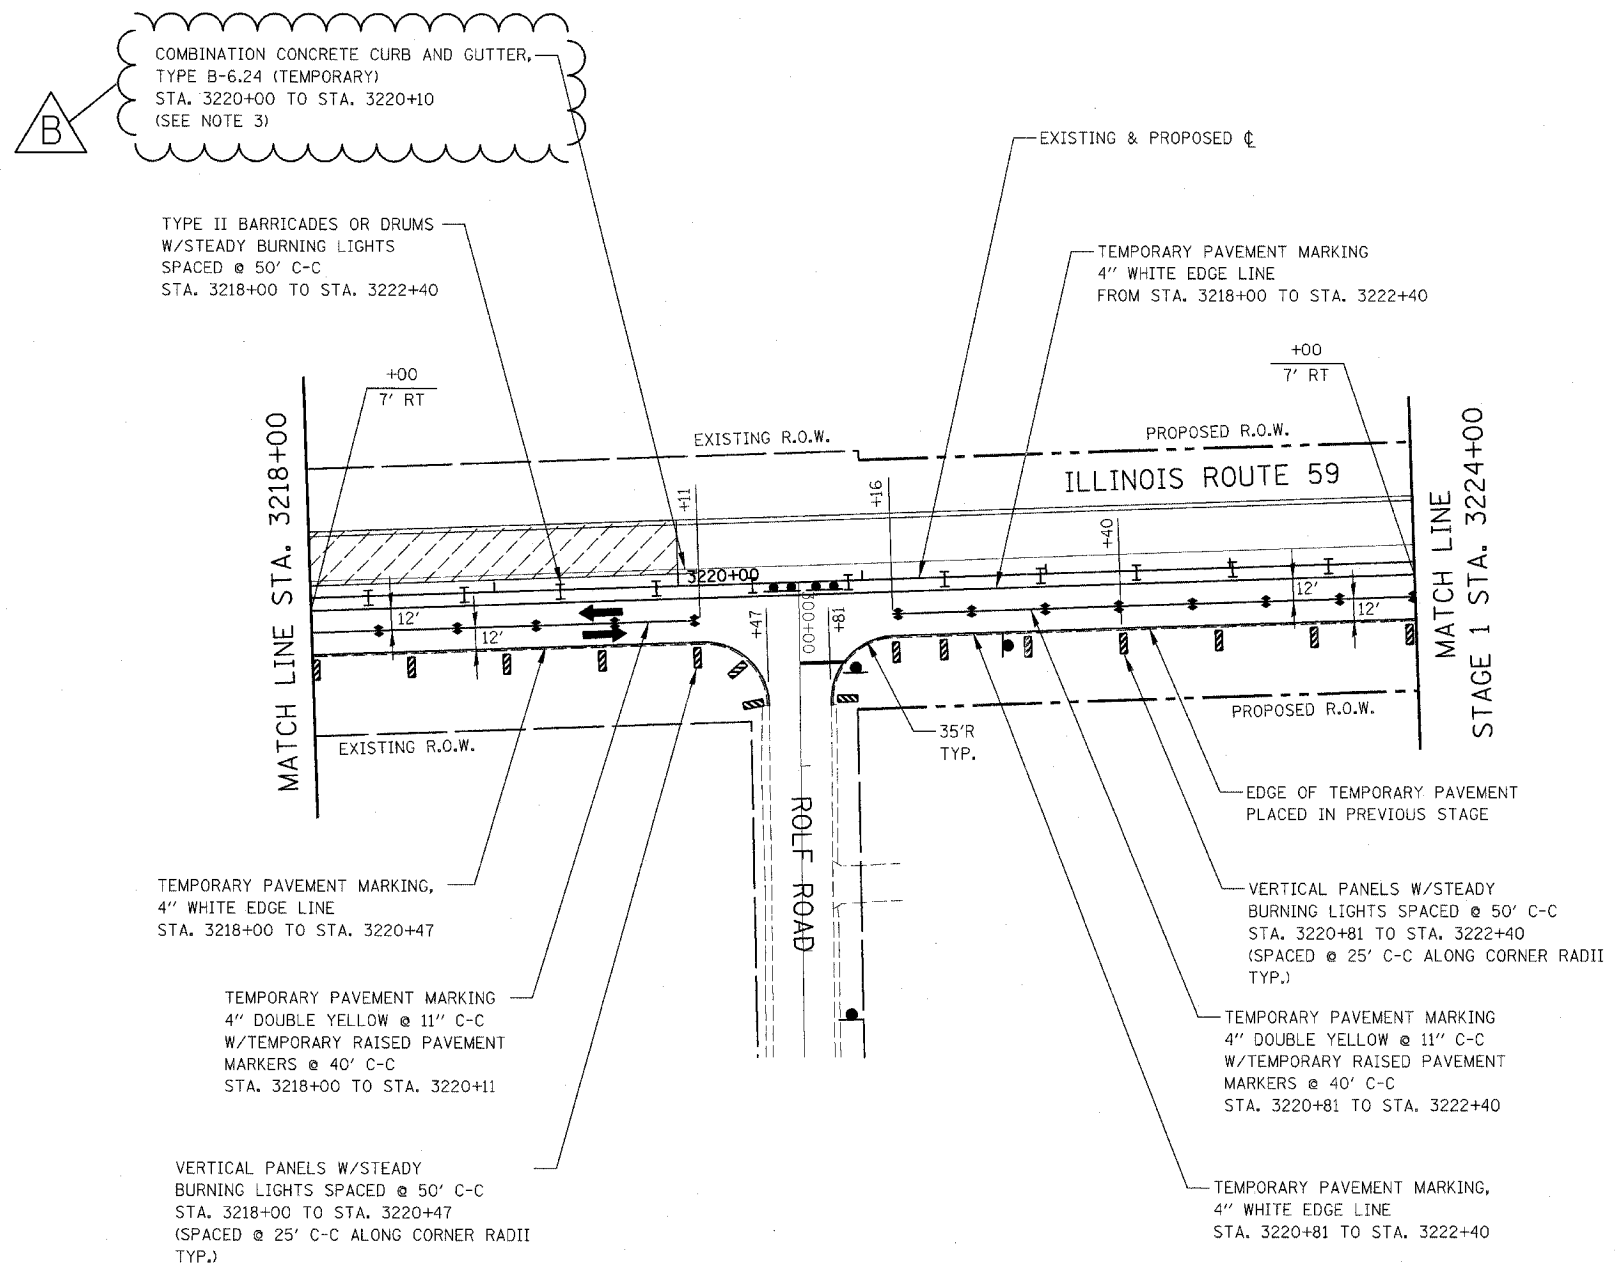

B
COMBINATION CONCRETE CURB AND GUTTER,
TYPE B-6.24 (TEMPORARY)
STA. 3220+00 TO STA. 3220+10
(SEE NOTE 3)

TYPE II BARRICADES OR DRUMS
W/STEADY BURNING LIGHTS
SPACED @ 50' C-C
STA. 3218+00 TO STA. 3222+40

TEMPORARY PAVEMENT MARKING
4" WHITE EDGE LINE
FROM STA. 3218+00 TO STA. 3222+40

TEMPORARY PAVEMENT MARKING,
4" WHITE EDGE LINE
STA. 3218+00 TO STA. 3220+47

TEMPORARY PAVEMENT MARKING
4" DOUBLE YELLOW @ 11" C-C
W/TEMPORARY RAISED PAVEMENT
MARKERS @ 40' C-C
STA. 3218+00 TO STA. 3220+11

VERTICAL PANELS W/STEADY
BURNING LIGHTS SPACED @ 50' C-C
STA. 3218+00 TO STA. 3220+47
(SPACED @ 25' C-C ALONG CORNER RADII
TYP.)

EDGE OF TEMPORARY PAVEMENT
PLACED IN PREVIOUS STAGE

VERTICAL PANELS W/STEADY
BURNING LIGHTS SPACED @ 50' C-C
STA. 3220+81 TO STA. 3222+40
(SPACED @ 25' C-C ALONG CORNER RADII
TYP.)

TEMPORARY PAVEMENT MARKING
4" DOUBLE YELLOW @ 11" C-C
W/TEMPORARY RAISED PAVEMENT
MARKERS @ 40' C-C
STA. 3220+81 TO STA. 3222+40

TEMPORARY PAVEMENT MARKING,
4" WHITE EDGE LINE
STA. 3220+81 TO STA. 3222+40

NOTES

- PAVEMENT MARKING, VERTICAL PANELS, TYPE II BARRICADES OR DRUMS, AND SIGNAGE NOT INDICATED REMAIN FROM PREVIOUS STAGE.
- SEE MAINTENANCE OF TRAFFIC GENERAL NOTES 35 & 36.
- SEE TEMPORARY CURB AND GUTTER DETAIL ON MAINTENANCE OF TRAFFIC DETAILS SHEET.

B

REVISIONS	
NAME	DATE
ADDENDUM B	05-27-08

ILLINOIS DEPARTMENT OF TRANSPORTATION
DISTRICT NO. 1 SCHAUMBURG
STAGING PLANS
ILLINOIS ROUTE 59
STAGE 1A

SCALE AS SHOWN
DATE MARCH 18, 2008
DRAWN BY REW
CHECKED BY JCM



Rev. 05-01-08 JCM