
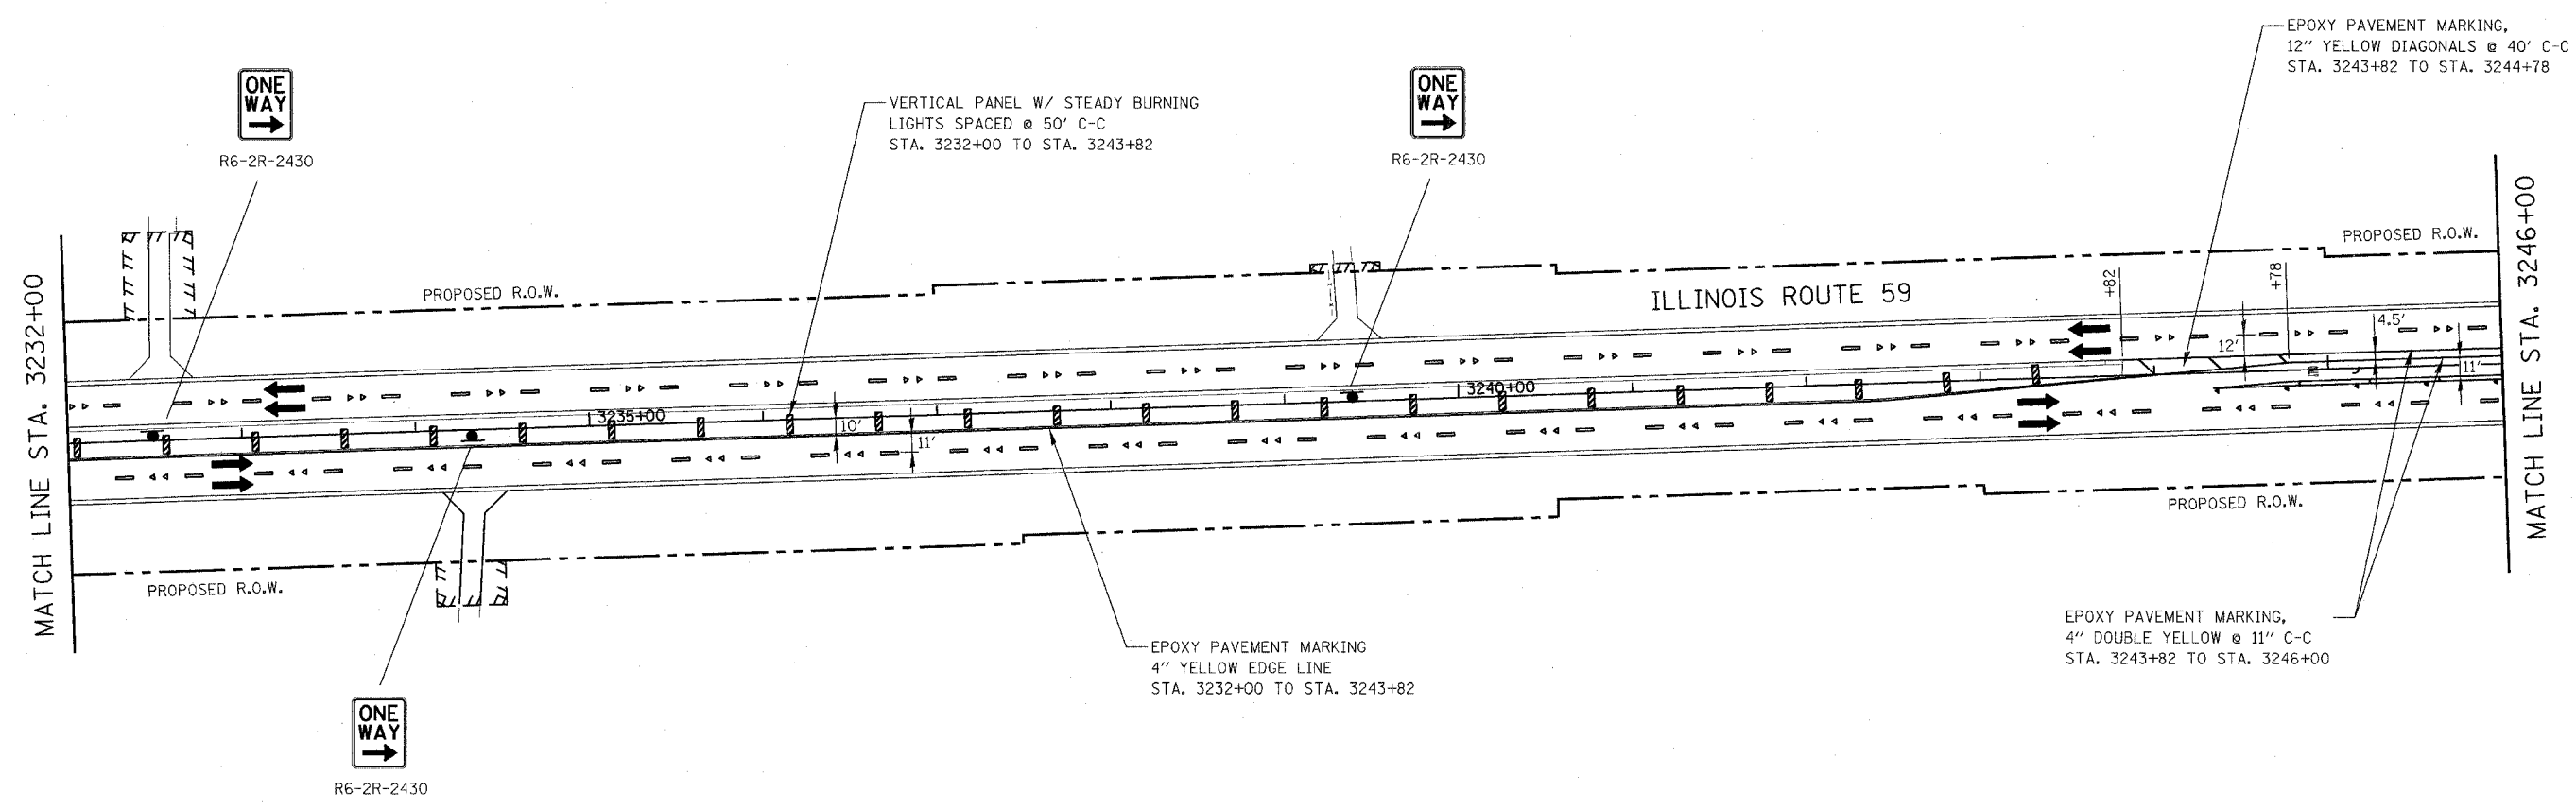


CONTRACT NO. 62417

FAP NO.	SECTION	COUNTY	TOTAL SHEETS
338	(113 & 114) R-5	WILL	525 141
STA. 3232+00	TO STA. 3246+00		
FED. ROAD DIST. NO.	ILLINOIS	FAP 338 (ILL. RTE. 59)	

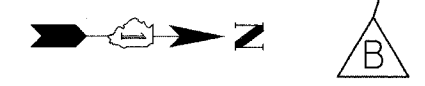

**NOTES**

1. PERMANENT SIGNING SHALL BE PLACED IN THIS STAGE. ANY SIGNING IN CONFLICT WITH MAINTENANCE OF TRAFFIC SIGNING SHALL BE COVERED.
2. SIGNAGE NOT INDICATED REMAINS FROM PREVIOUS STAGE.
3. PAVEMENT MARKING SHOWN ON THIS PLAN NOT NOTED ARE PERMANENT MARKINGS. SEE PAVEMENT MARKING AND SIGNING PLANS FOR PERMANENT PAVEMENT MARKING INFORMATION.

REVISIONS	
NAME	DATE
ADDENDUM B	05-27-08

ILLINOIS DEPARTMENT OF TRANSPORTATION  
 DISTRICT NO. 1 SCHAUMBURG  
**STAGING PLANS**  
**ILLINOIS ROUTE 59**  
**WINTER SHUTDOWN**  
 SCALE AS SHOWN      DRAWN BY REW  
 DATE MARCH 18, 2008      CHECKED BY JCM

