


FAP NO.	SECTION	COUNTY	TOTAL SHEETS	SHEET NO.
338	(113 & 114) R-5	WILL	525	22
STA.	TO STA.			
FYD. ROAD DIST. NO.	ILLINOIS	FAP 338 (IL RTE. 59)		

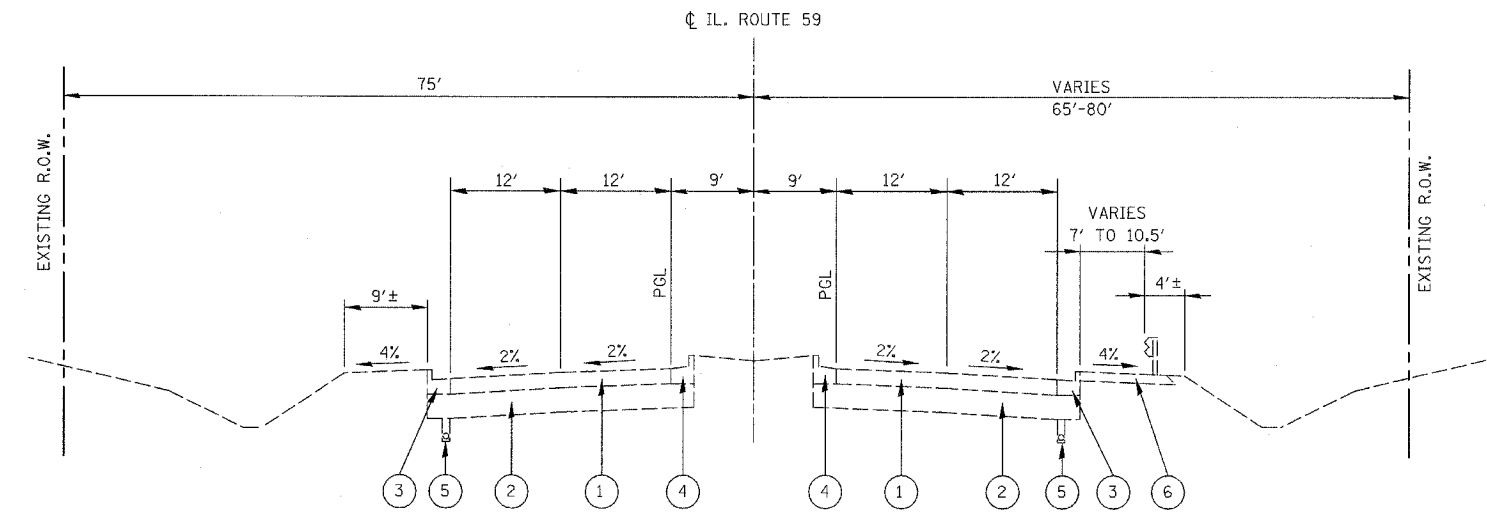

EXISTING TYPICAL CROSS SECTION
STA. 3206+26 TO STA. 3208+34


EXISTING TYPICAL CROSS SECTION
IL59 BRIDGE DECK AND APPROACH PAVEMENT OVER DUPAGE RIVER
STA. 3208+34 TO STA. 3211+36
(NOT SHOWN)

LEGEND EXISTING

- ① PORTLAND CEMENT CONCRETE PAVEMENT, 9¾ INCH (JOINTED)
- ② AGGREGATE SUBGRADE, 12 INCH
- ③ COMBINATION CONCRETE CURB AND GUTTER, TYPE B-6.24
- ④ COMBINATION CONCRETE CURB AND GUTTER, TYPE B-6.24 (REVERSE PITCH)
- ⑤ PIPE UNDERDRAIN, FABRIC LINED TRENCH, 4 INCH
- ⑥ HMA SHOULDERS, 6 INCH

NOTES:

1. PROJECT OMMISION FROM STA. 3206+26 TO STA. 3213+60. THIS SECTION (INCLUDING THE IL 59 BRIDGE OVER THE DUPAGE RIVER) CONSTRUCTED UNDER CONTRACT 60C19.
2. FOR EXISTING TYPICAL SECTIONS OF SIDE ROADS, SEE INTERSECTION JOINT DETAILS, ELEVATIONS, AND TYPICAL SECTION SHEETS.

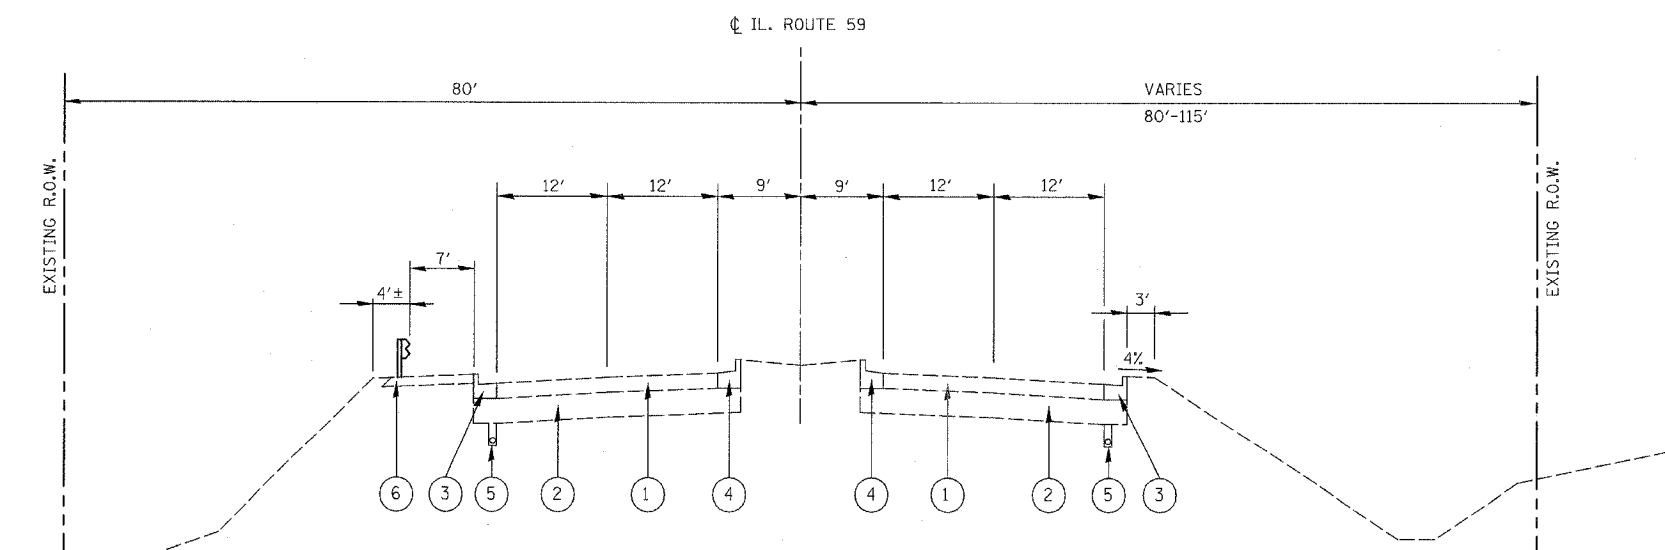

EXISTING TYPICAL CROSS SECTION
STA. 3211+36 TO STA. 3213+60

ILLINOIS DEPARTMENT OF TRANSPORTATION
DISTRICT NO. 1 SCHAUMBURG
TYPICAL EXISTING SECTIONS
ILLINOIS ROUTE 59
STA. 3206+26 TO 3213+60

SCALE NONE
DATE MARCH 18, 2008

DRAWN BY SCB
CHECKED BY JCM