



FAP NO.	SECTION	COUNTY	TOTAL SHEETS	SHEET NO.
338	(113 & 114) R-5	WILL	625	66
STA.	TO STA.			
FED. ROAD DIST. NO.	ILLINOIS	FAP 338 (IL RTE. 59)		

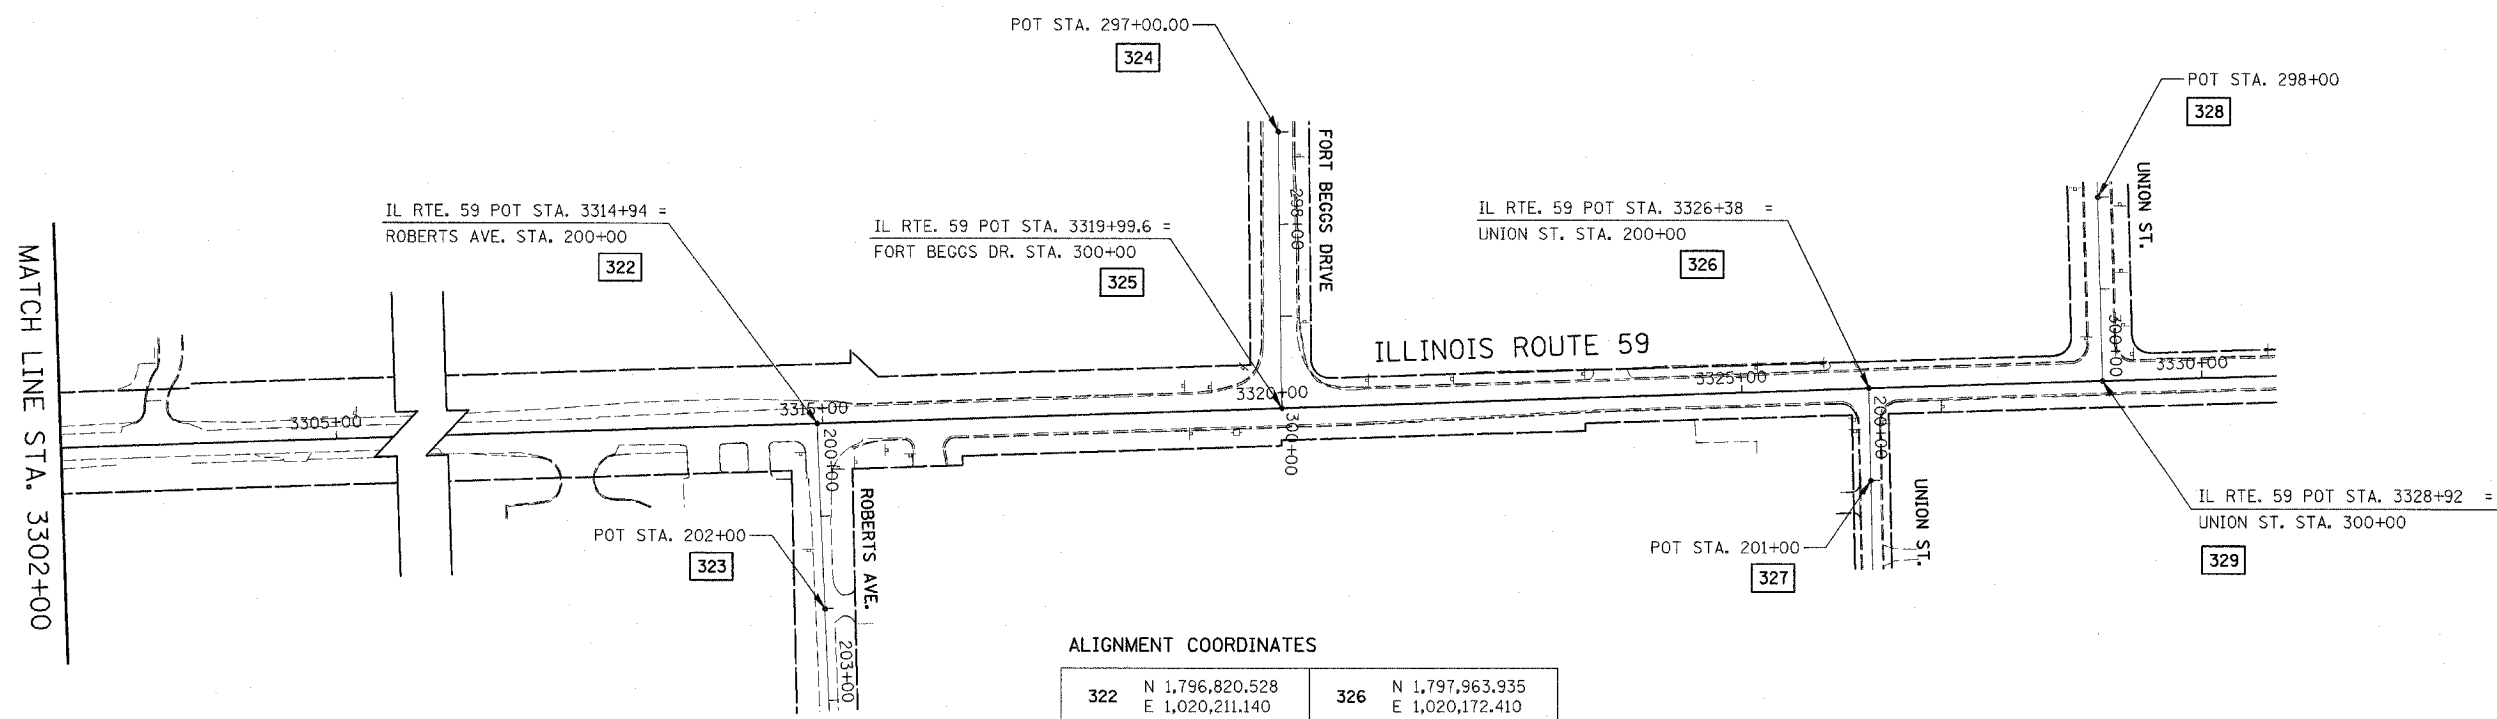

ALIGNMENT COORDINATES

322	N 1,796,820.528 E 1,020,211.140	326	N 1,797,963.935 E 1,020,172.410
323	N 1,796,829.270 E 1,020,410.949	327	N 1,797,966.312 E 1,020,272.382
324	N 1,797,321.601 E 1,019,894.053	328	N 1,798,212.173 E 1,019,964.125
325	N 1,797,325.855 E 1,020,194.023	329	N 1,798,217.763 E 1,020,164.047

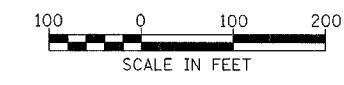

Rev. 05-01-08 JCM

ILLINOIS DEPARTMENT OF TRANSPORTATION
DISTRICT NO. 1 SCHAUMBURG

ILLINOIS ROUTE 59
SIDE ROADS ALIGNMENT

SCALE 1" = 100'
DATE MARCH 18, 2008
DRAWN BY RTA
CHECKED BY JCM