


CONTRACT NO. 62417		FAP NO.	SECTION	COUNTY	TOTAL SHEETS	SHEET NO.
338	(113 & 114) R-5	WILL	525	79		
STA.	3190+00	TO STA.	3204+00			
FED. ROAD DIST. NO.	ILLINOIS	FAP 338 (IL RTE. 59)				

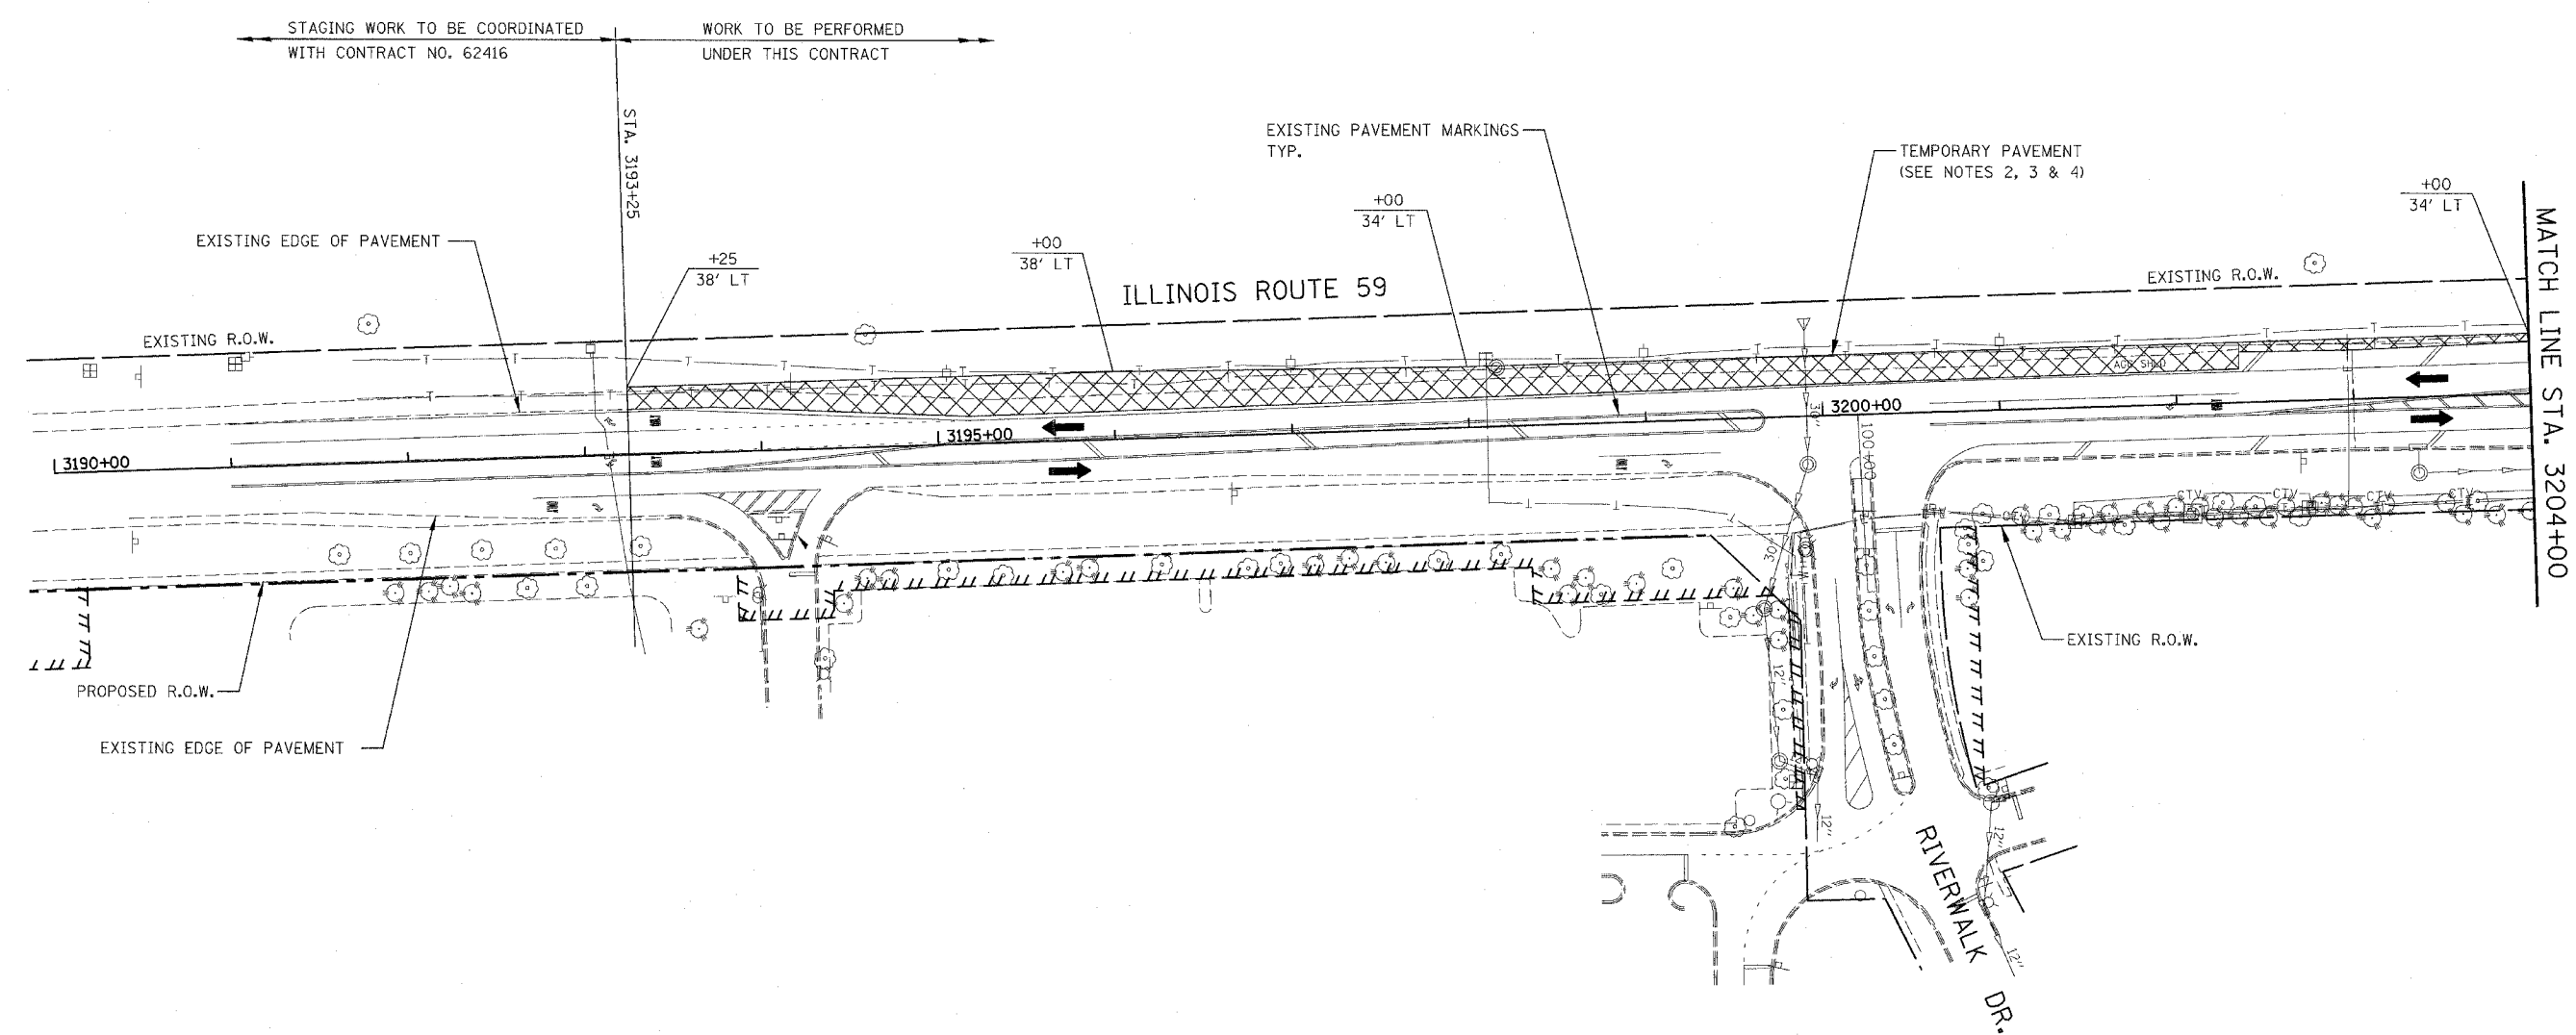

FOR TEMPORARY PAVEMENT CONSTRUCTION
 USE HIGHWAY STANDARDS NO. 701326 & 701701


 FOR STORM SEWER AND WATER MAIN CONSTRUCTION
 USE HIGHWAY STANDARDS NO. 701001, 701006 & 701011

LEGEND

- TEMPORARY PAVEMENT CONSTRUCTED THIS STAGE
- DIRECTION OF TRAFFIC

NOTES

1. EXISTING LANE CONFIGURATIONS ARE TO REMAIN IN OPERATION DURING THIS STAGE OF CONSTRUCTION.
2. SEE TEMPORARY PAVEMENT DETAIL ON MAINTENANCE OF TRAFFIC DETAILS SHEET.
3. SEE CROSS SECTIONS FOR GRADING DETAILS.
4. SEE MAINTENANCE OF TRAFFIC GENERAL NOTE 25.

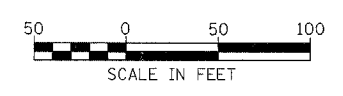

ILLINOIS DEPARTMENT OF TRANSPORTATION
 DISTRICT NO. 1 SCHAUMBURG
STAGING PLANS
ILLINOIS ROUTE 59
PRE-STAGE 1

SCALE AS SHOWN	DRAWN BY REW
DATE MARCH 18, 2008	CHECKED BY JCM