


CONTRACT NO. 62417

FAP NO.	SECTION	COUNTY	TOTAL SHEETS	SHEET NO.
338 (113 & 114) R-5	WILL.		525	82
STA. 3232+00		TO STA. 3246+00		
FED. ROAD DIST. NO.	ILLINOIS	FAP 338 (IL RTE. 59)		

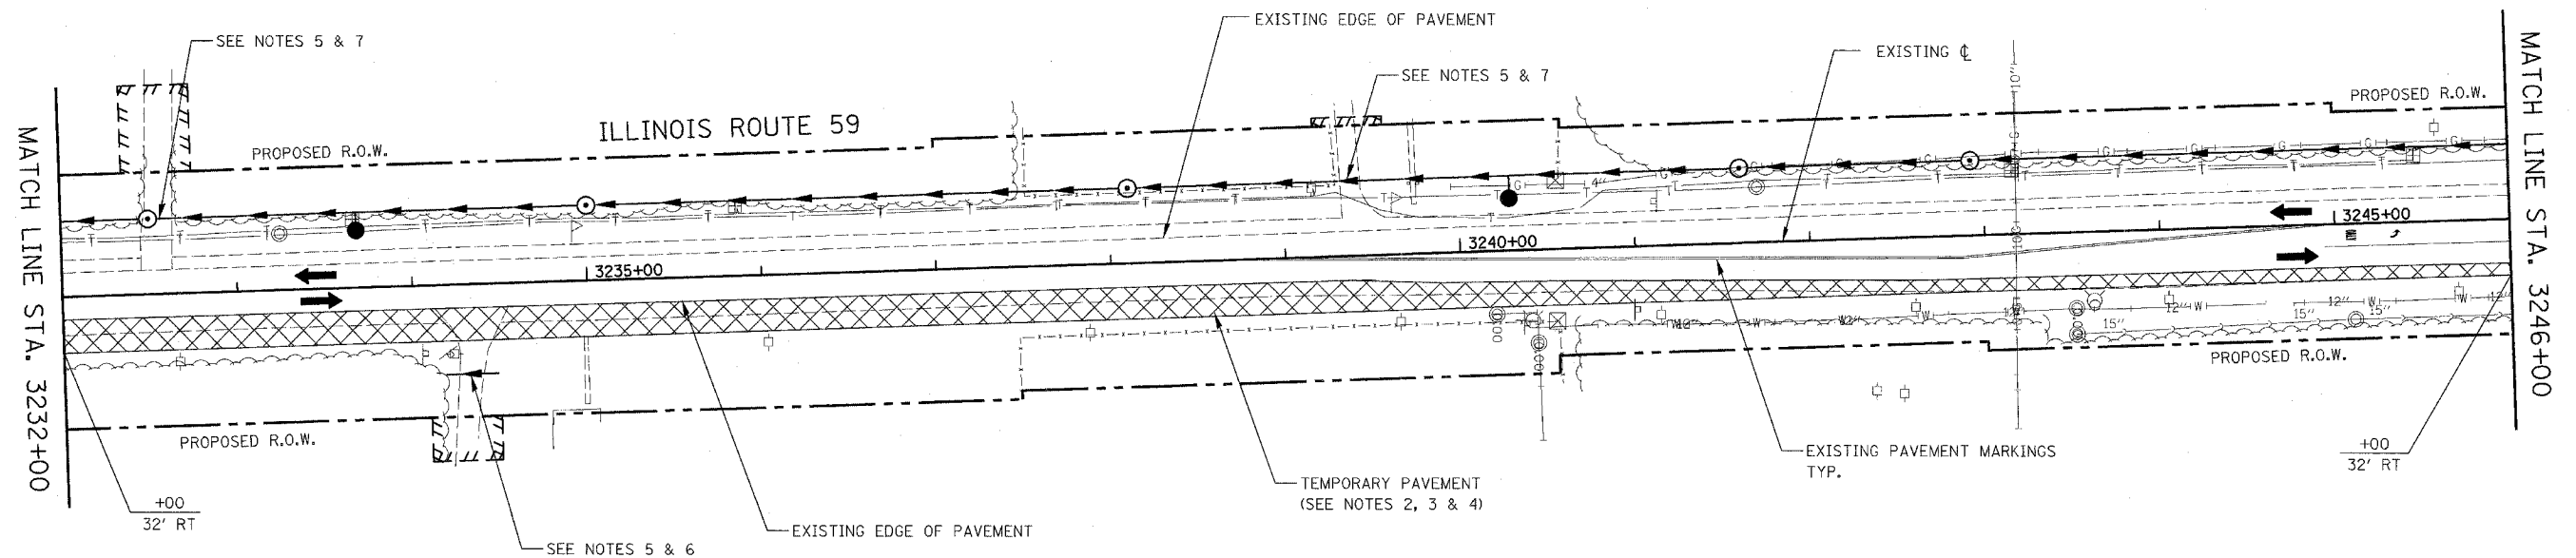


FOR TEMPORARY PAVEMENT CONSTRUCTION
 USE HIGHWAY STANDARDS NO. 701326 & 701701

 FOR STORM SEWER AND WATER MAIN CONSTRUCTION
 USE HIGHWAY STANDARDS NO. 701001, 701006 & 701011

NOTES

1. EXISTING LANE CONFIGURATIONS ARE TO REMAIN IN OPERATION DURING THIS STAGE OF CONSTRUCTION.
2. SEE TEMPORARY PAVEMENT DETAIL ON MAINTENANCE OF TRAFFIC DETAILS SHEET.
3. SEE CROSS SECTIONS FOR GRADING DETAILS.
4. SEE MAINTENANCE OF TRAFFIC GENERAL NOTE 25.
5. SEE MAINTENANCE OF TRAFFIC GENERAL NOTE 26.
6. WHEN DIRECTED BY THE ENGINEER, 2" OF HMA SURFACE COURSE SHALL BE PLACED OVER TEMPORARY AGGREGATE. THIS WORK SHALL BE PAID FOR AT THE CONTRACT UNIT PRICE FOR HMA SURFACE COURSE, MIX "C", N50.
7. SEE MAINTENANCE OF TRAFFIC GENERAL NOTE 27.

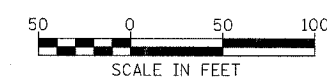

ILLINOIS DEPARTMENT OF TRANSPORTATION
 DISTRICT NO. 1 SCHAUMBURG

 STAGING PLANS
 ILLINOIS ROUTE 59
 PRE-STAGE 1

SCALE AS SHOWN
 DATE MARCH 18, 2008
 DRAWN BY REW
 CHECKED BY JCM