


FAP DIST.	SECTION	COUNTY	TOWNSHIP	SHEET NO.
338	(113 & 114) R-5	WILL	525	87
STA. 3302+00		TO STA. 3316+00		
FED. ROAD DIST. NO.	ILLINOIS	FAP 338 (IL RTE. 59)		

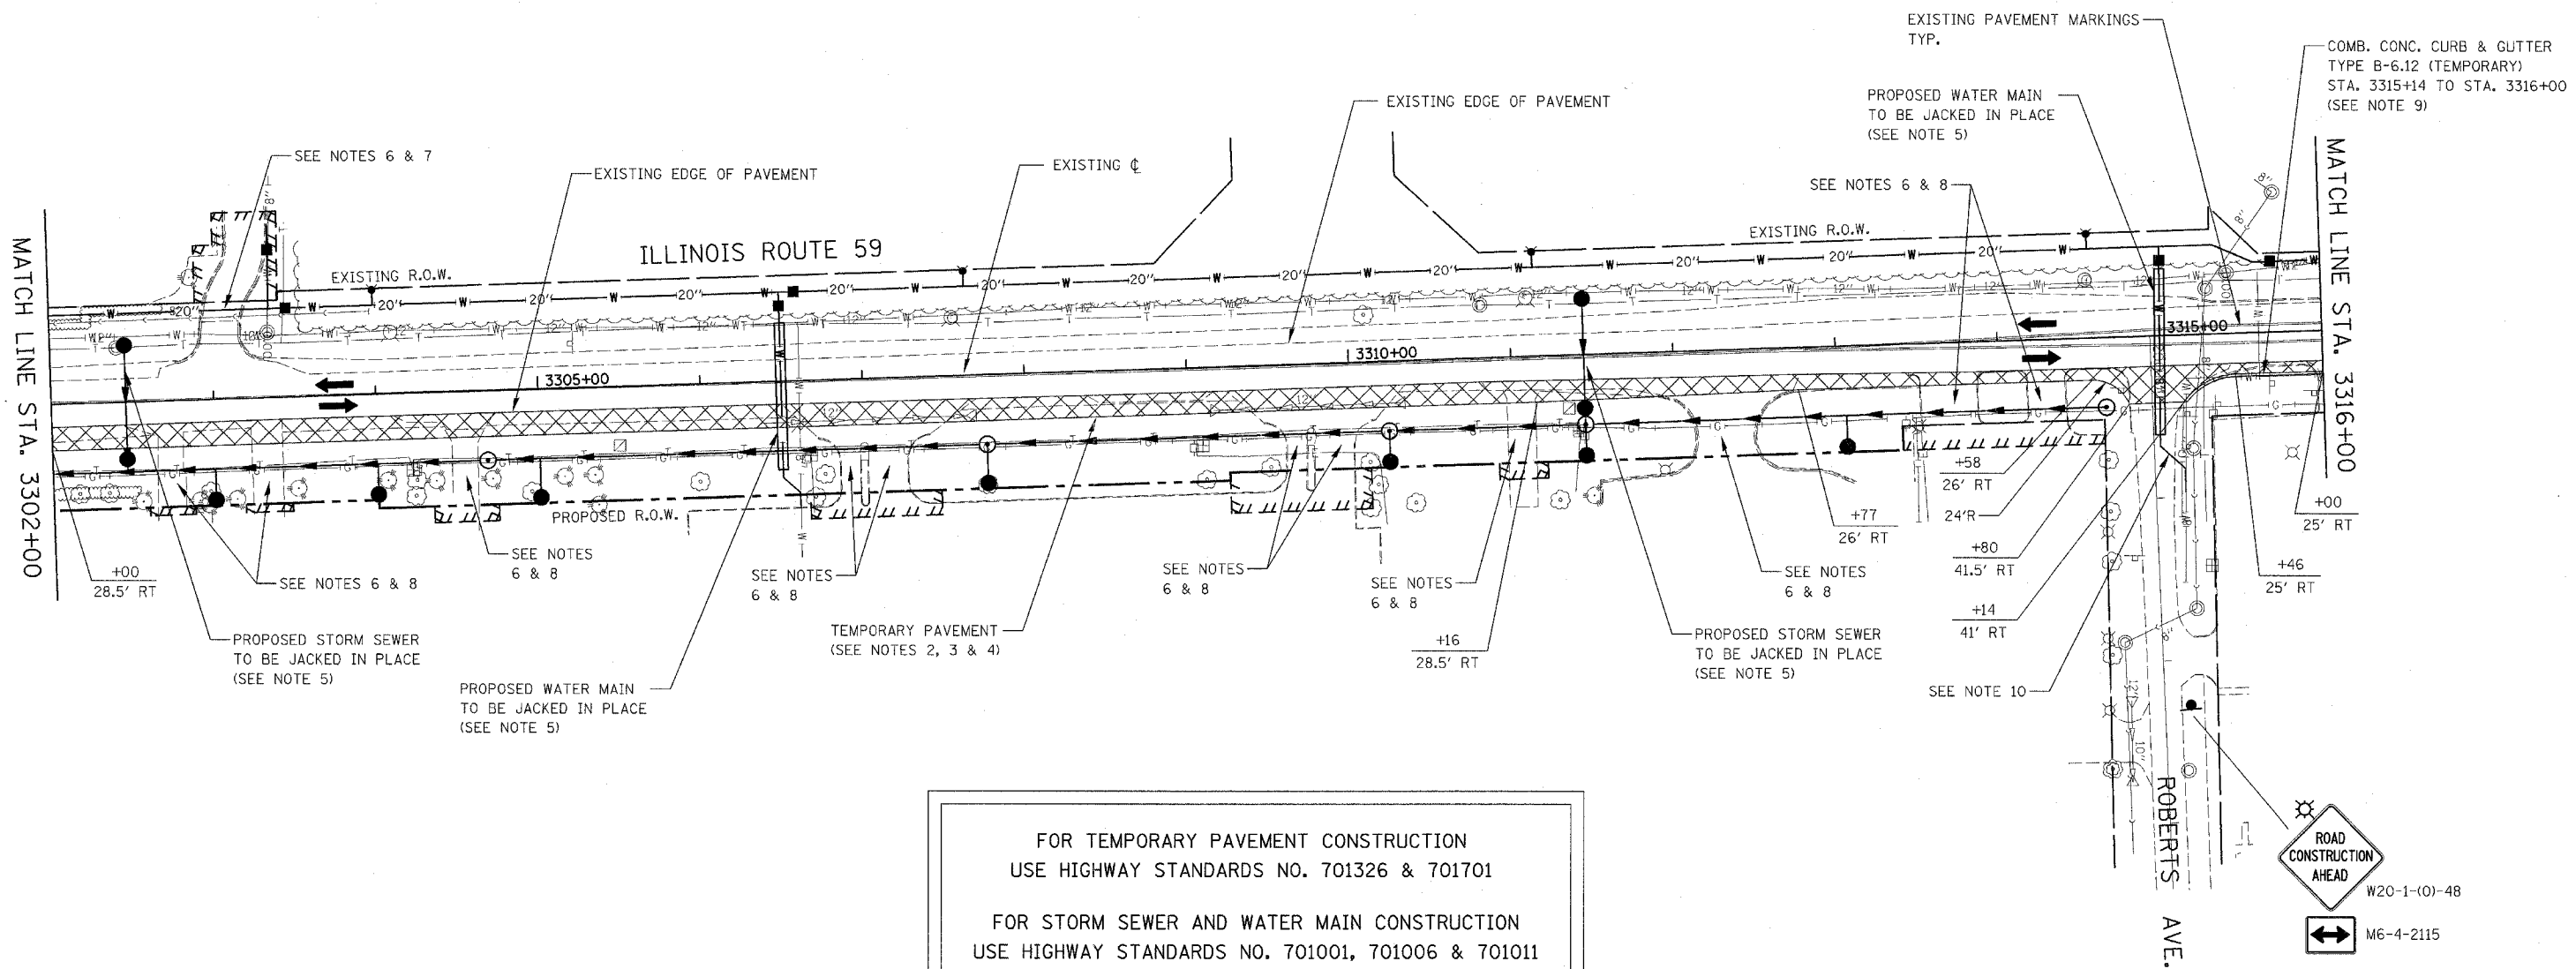


FOR TEMPORARY PAVEMENT CONSTRUCTION
USE HIGHWAY STANDARDS NO. 701326 & 701701

FOR STORM SEWER AND WATER MAIN CONSTRUCTION
USE HIGHWAY STANDARDS NO. 701001, 701006 & 701011

NOTES

1. EXISTING LANE CONFIGURATIONS ARE TO REMAIN IN OPERATION DURING THIS STAGE OF CONSTRUCTION.
2. SEE TEMPORARY PAVEMENT DETAIL ON MAINTENANCE OF TRAFFIC DETAILS SHEET.
3. SEE CROSS SECTIONS FOR GRADING DETAILS.
4. SEE MAINTENANCE OF TRAFFIC GENERAL NOTE 25.
5. SEE MAINTENANCE OF TRAFFIC GENERAL NOTE 28.
6. SEE MAINTENANCE OF TRAFFIC GENERAL NOTE 26.
7. SEE MAINTENANCE OF TRAFFIC GENERAL NOTE 27.
8. WHEN DIRECTED BY THE ENGINEER, 2" OF HMA SURFACE COURSE SHALL BE PLACED OVER TEMPORARY AGGREGATE. THIS WORK SHALL BE PAID FOR AT THE CONTRACT UNIT PRICE FOR HMA SURFACE COURSE, MIX "C", N50.
9. THE CURB HEIGHT OF THE TEMPORARY CURB AND GUTTER SHALL TRANSITION FROM 0" TO 6" AT THE TRAFFIC APPROACH END. SEE TEMPORARY CURB AND GUTTER DETAIL ON MAINTENANCE OF TRAFFIC DETAILS SHEET.
10. SEE MAINTENANCE OF TRAFFIC GENERAL NOTES 29 & 30.

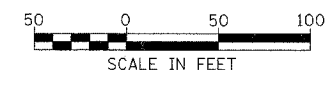

ILLINOIS DEPARTMENT OF TRANSPORTATION
DISTRICT NO. 1 SCHAUMBURG

STAGING PLANS
ILLINOIS ROUTE 59
PRE-STAGE 1

SCALE AS SHOWN
DATE MARCH 18, 2008

DRAWN BY REW
CHECKED BY JCM