


CONTRACT NO. 62417

FAP NO.	SECTION	COUNTY	TOTAL SHEETS	SHEET NO.
338	(113 & 114) R-5	WILL	525	100
STA. 3274+00		TO STA. 3288+00		
FED. ROAD DIST. NO.		ILLINOIS	FAP 338 (IL RTE. 59)	

WORK ZONE
SPEED LIMIT 35
\$375 FINE MINIMUM

W21-1115(0)-3618
R2-1-3648
R21-1106-3618

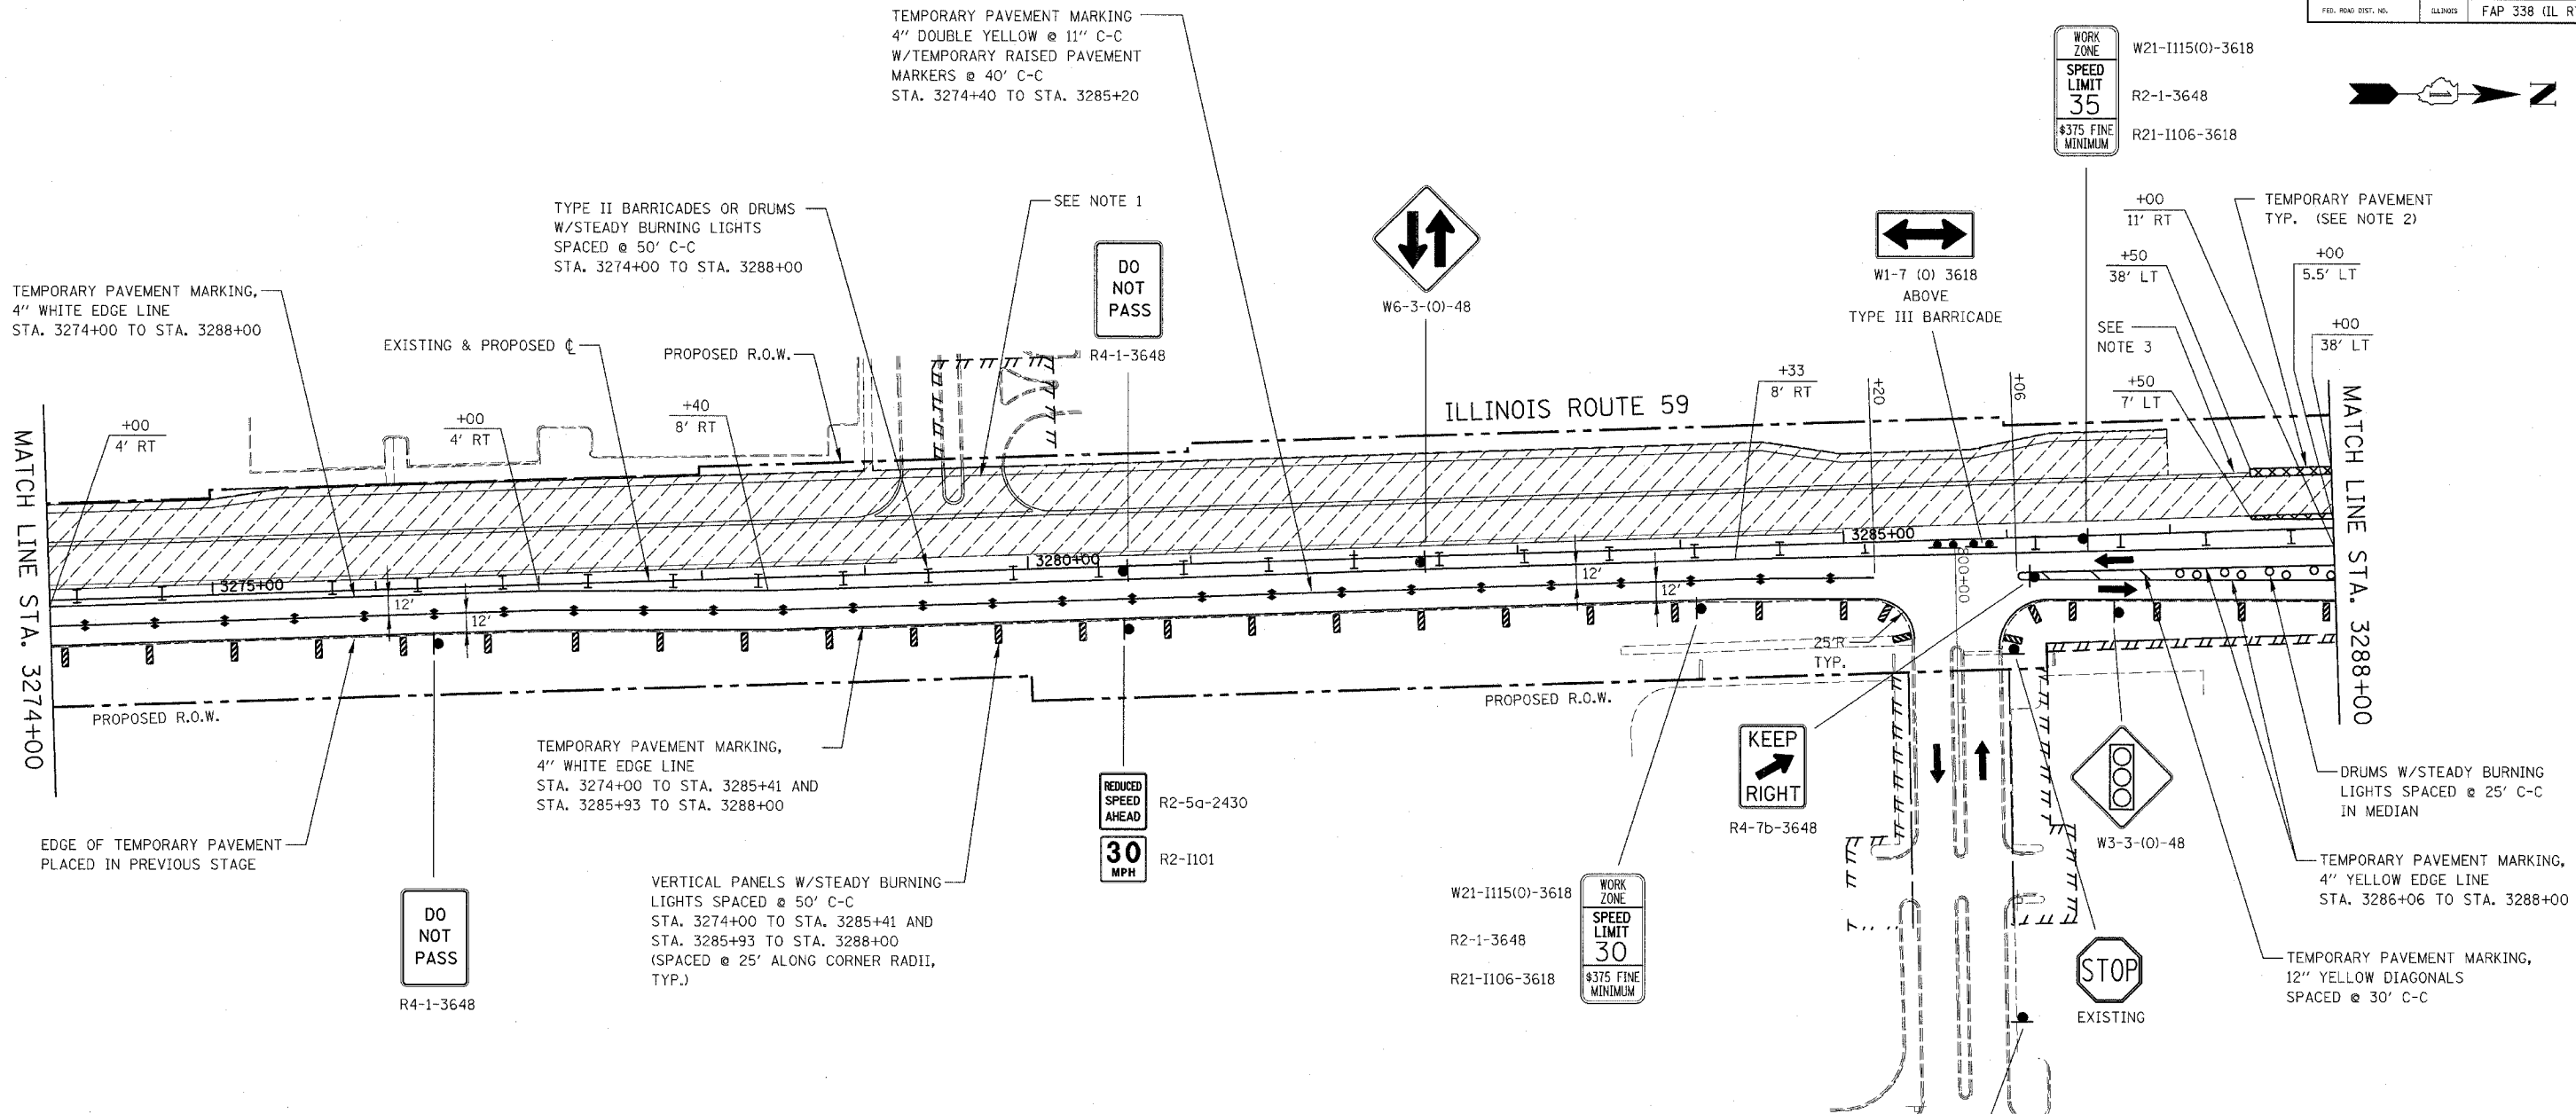


- NOTES**
- SEE MAINTENANCE OF TRAFFIC GENERAL NOTES 26, 31, 32 & 33.
 - SEE TEMPORARY PAVEMENT DETAIL ON MAINTENANCE OF TRAFFIC DETAILS SHEET.
 - COMBINATION CONCRETE CURB AND GUTTER, TYPE B-6.24 (TEMPORARY) SEE TEMPORARY CURB AND GUTTER DETAIL ON MAINTENANCE OF TRAFFIC DETAILS SHEET.
 - SEE MAINTENANCE OF TRAFFIC GENERAL NOTES 35 & 36.

ILLINOIS DEPARTMENT OF TRANSPORTATION
DISTRICT NO. 1 SCHAUMBURG
STAGING PLANS
ILLINOIS ROUTE 59
STAGE 1

SCALE AS SHOWN
DATE MARCH 18, 2008

DRAWN BY REW
CHECKED BY JCM

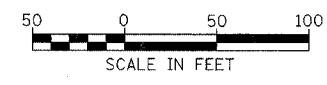

Rev. 05-01-08 JCM