

FAP NO.	SECTION	COUNTY	TOTAL SHEETS	SHEET NO.
338	(113 & 114) R-5	WILL	525	103
STA.	3316+00	TO STA.	3328+00	
FED. ROAD DIST. NO.	ILLINOIS	FAP 338 (IL RTE. 59)		




**SIGN LEGEND**

① R10-6-2436  
 R10-7-2430

② W3-3-(0)-48

③ W1-4L-(0)-48

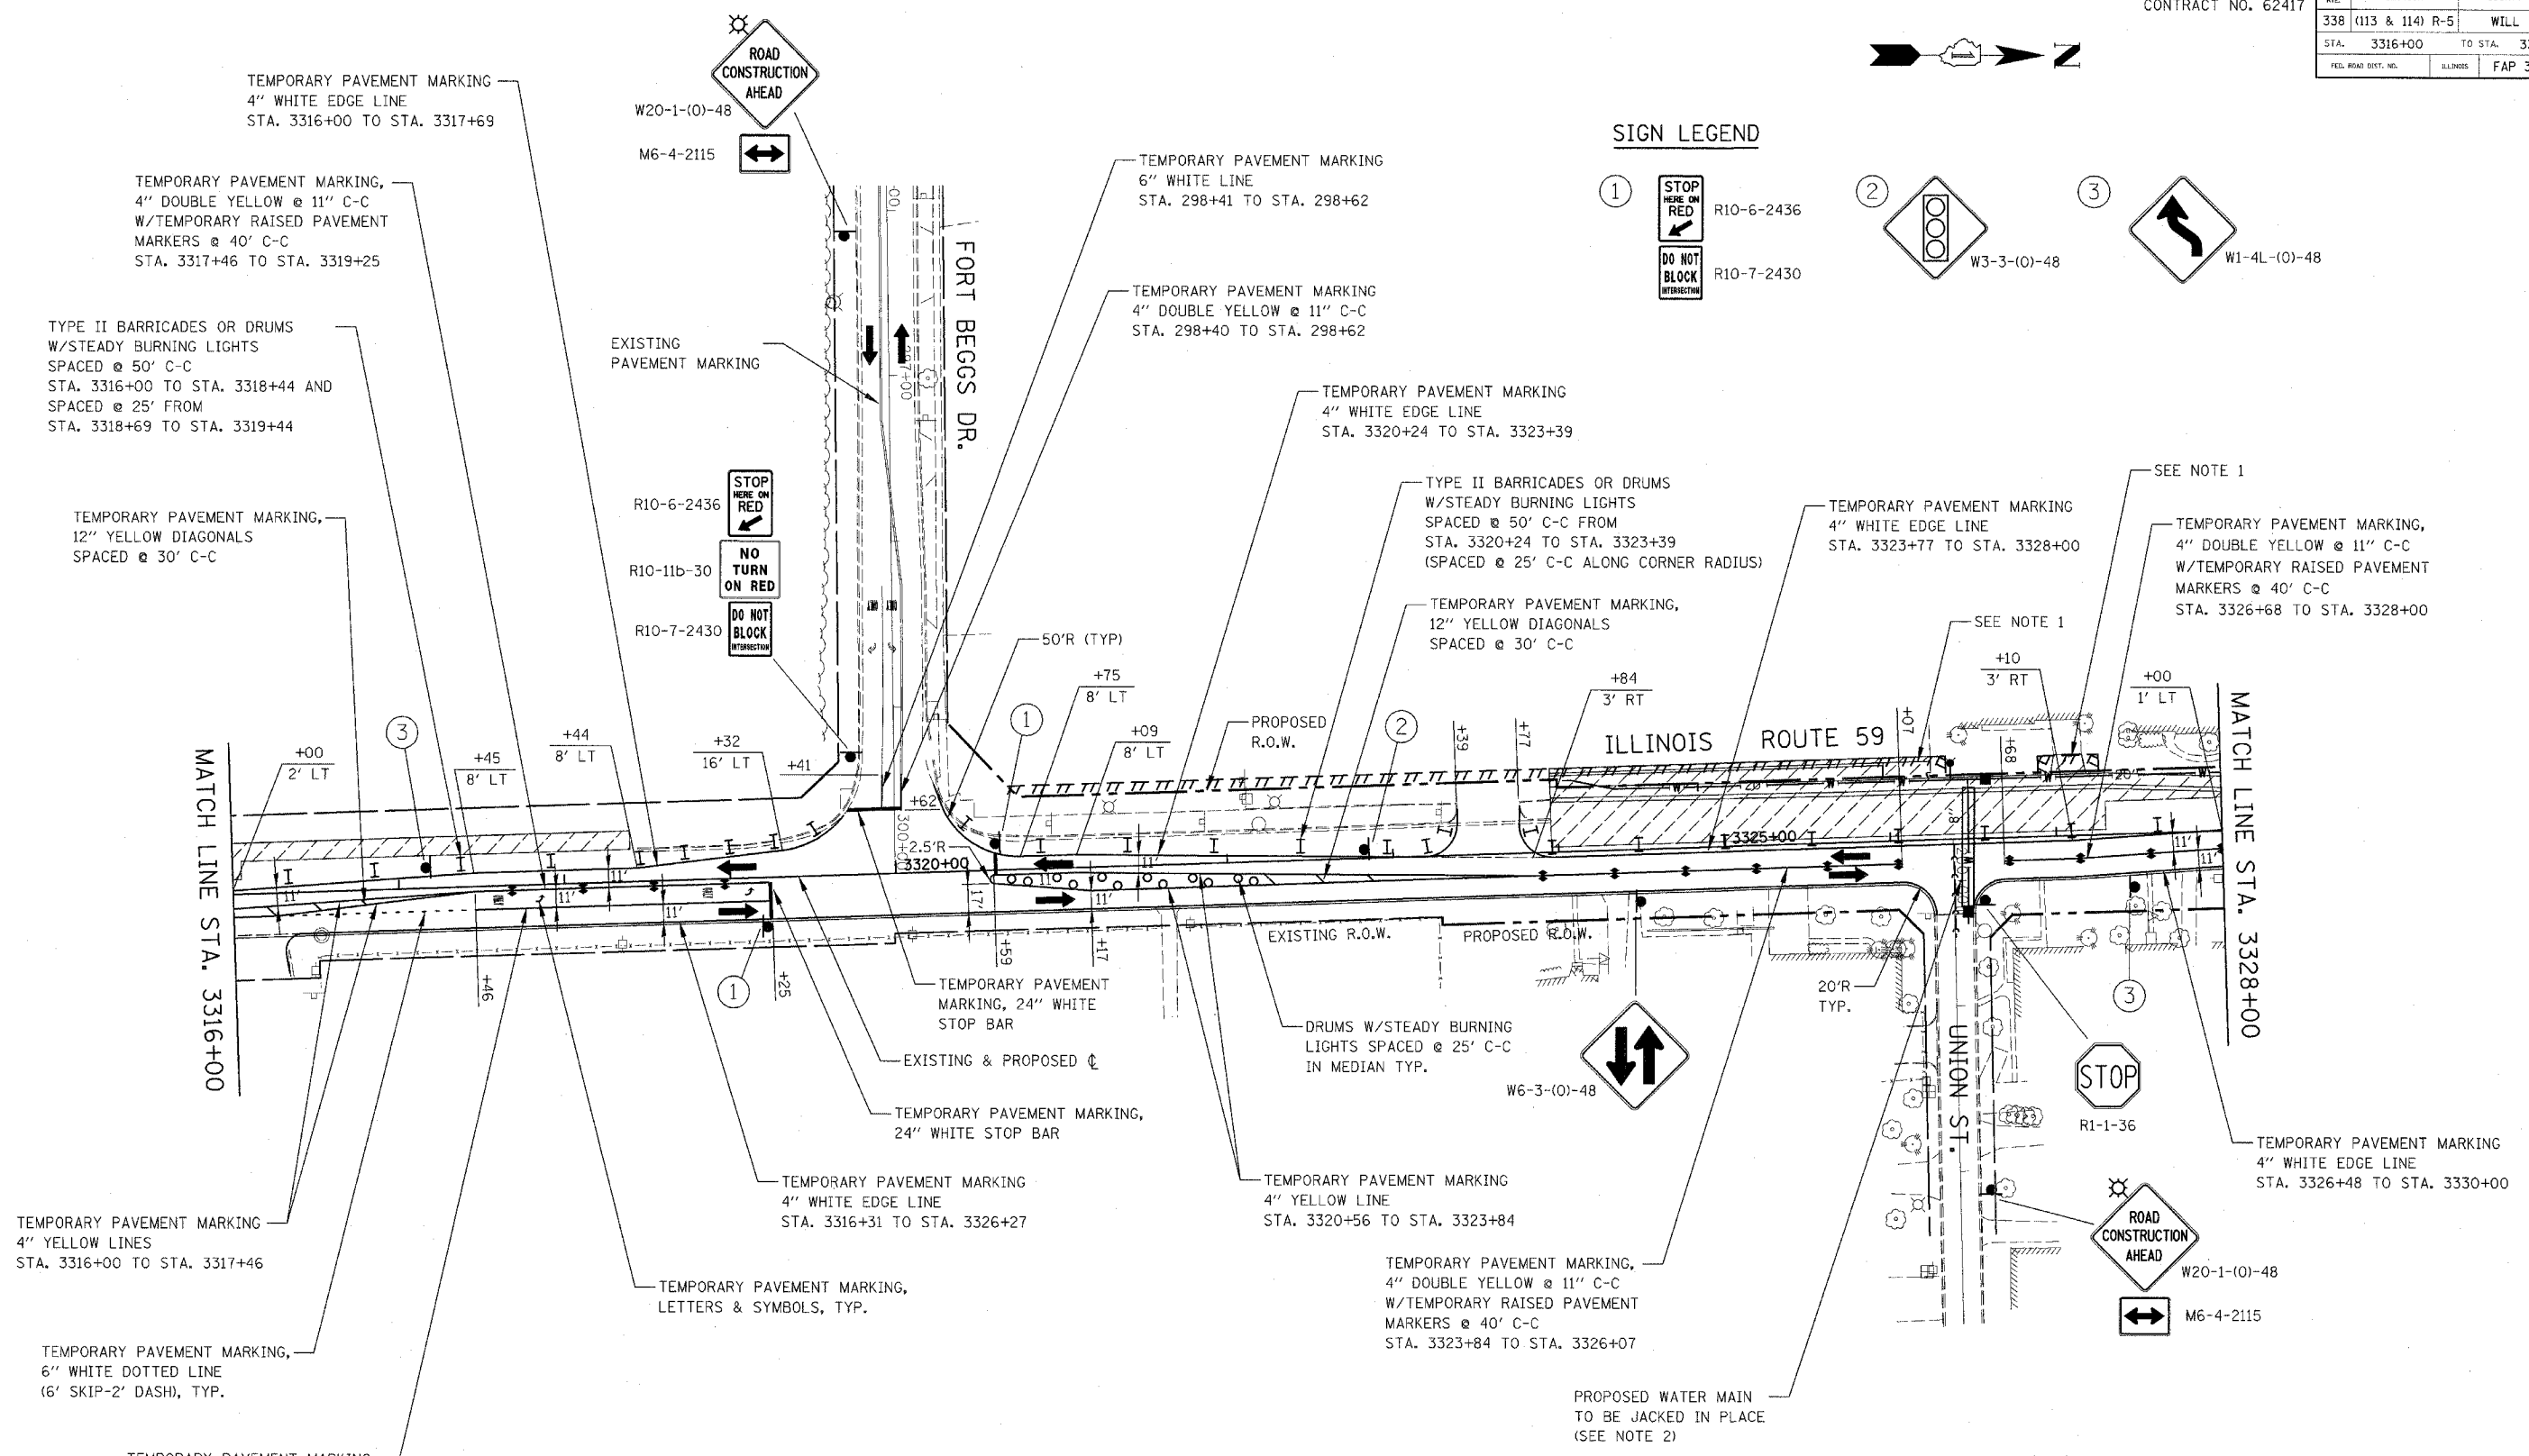

**NOTES**

1. SEE MAINTENANCE OF TRAFFIC GENERAL NOTE 26.
2. SEE MAINTENANCE OF TRAFFIC GENERAL NOTES 28, 29 & 30.
3. SEE MAINTENANCE OF TRAFFIC GENERAL NOTES 35 & 36.

ILLINOIS DEPARTMENT OF TRANSPORTATION  
 DISTRICT NO. 1 SCHAUMBURG  
 STAGING PLANS  
 ILLINOIS ROUTE 59  
 STAGE 1

