


- NOTES**
1. TEMPORARY PAVEMENT SHALL BE CONSTRUCTED TO CONNECT NEW PAVEMENT PLACED IN PREVIOUS STAGE TO NEW PAVEMENT PLACED IN THIS STAGE.
 2. SEE MAINTENANCE OF TRAFFIC GENERAL NOTE 26.
 3. DRIVEWAY CLOSED IN PREVIOUS STAGE SHALL BE REOPENED WHEN PROPOSED DRIVEWAY IS COMPLETED.
 4. PAVEMENT MARKING, VERTICAL PANELS, TYPE II BARRICADES OR DRUMS, AND SIGNAGE NOT INDICATED REMAIN FROM PREVIOUS STAGE.
 5. SEE MAINTENANCE OF TRAFFIC GENERAL NOTES 31, 32 & 33.
 6. SEE MAINTENANCE OF TRAFFIC GENERAL NOTES 35 & 36.

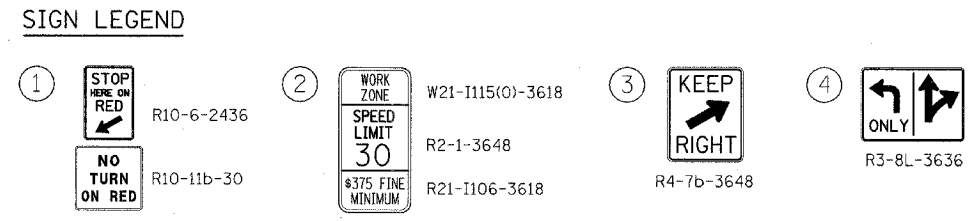

ILLINOIS DEPARTMENT OF TRANSPORTATION
 DISTRICT NO. 1 SCHAUMBURG
 STAGING PLANS
 ILLINOIS ROUTE 59
 STAGE 2

SCALE AS SHOWN
 DATE MARCH 18, 2008

DRAWN BY REW
 CHECKED BY JCM