


FAP NO.	SECTION	COUNTY	TOTAL SHEETS	SHEET NO.
338	(113 & 114) R-5	WILL	525	130
STA. 3190+00	TO STA. 3204+00			
FED. ROAD DIST. NO.	ILLINOIS	FAP 338 (IL RTE. 59)		

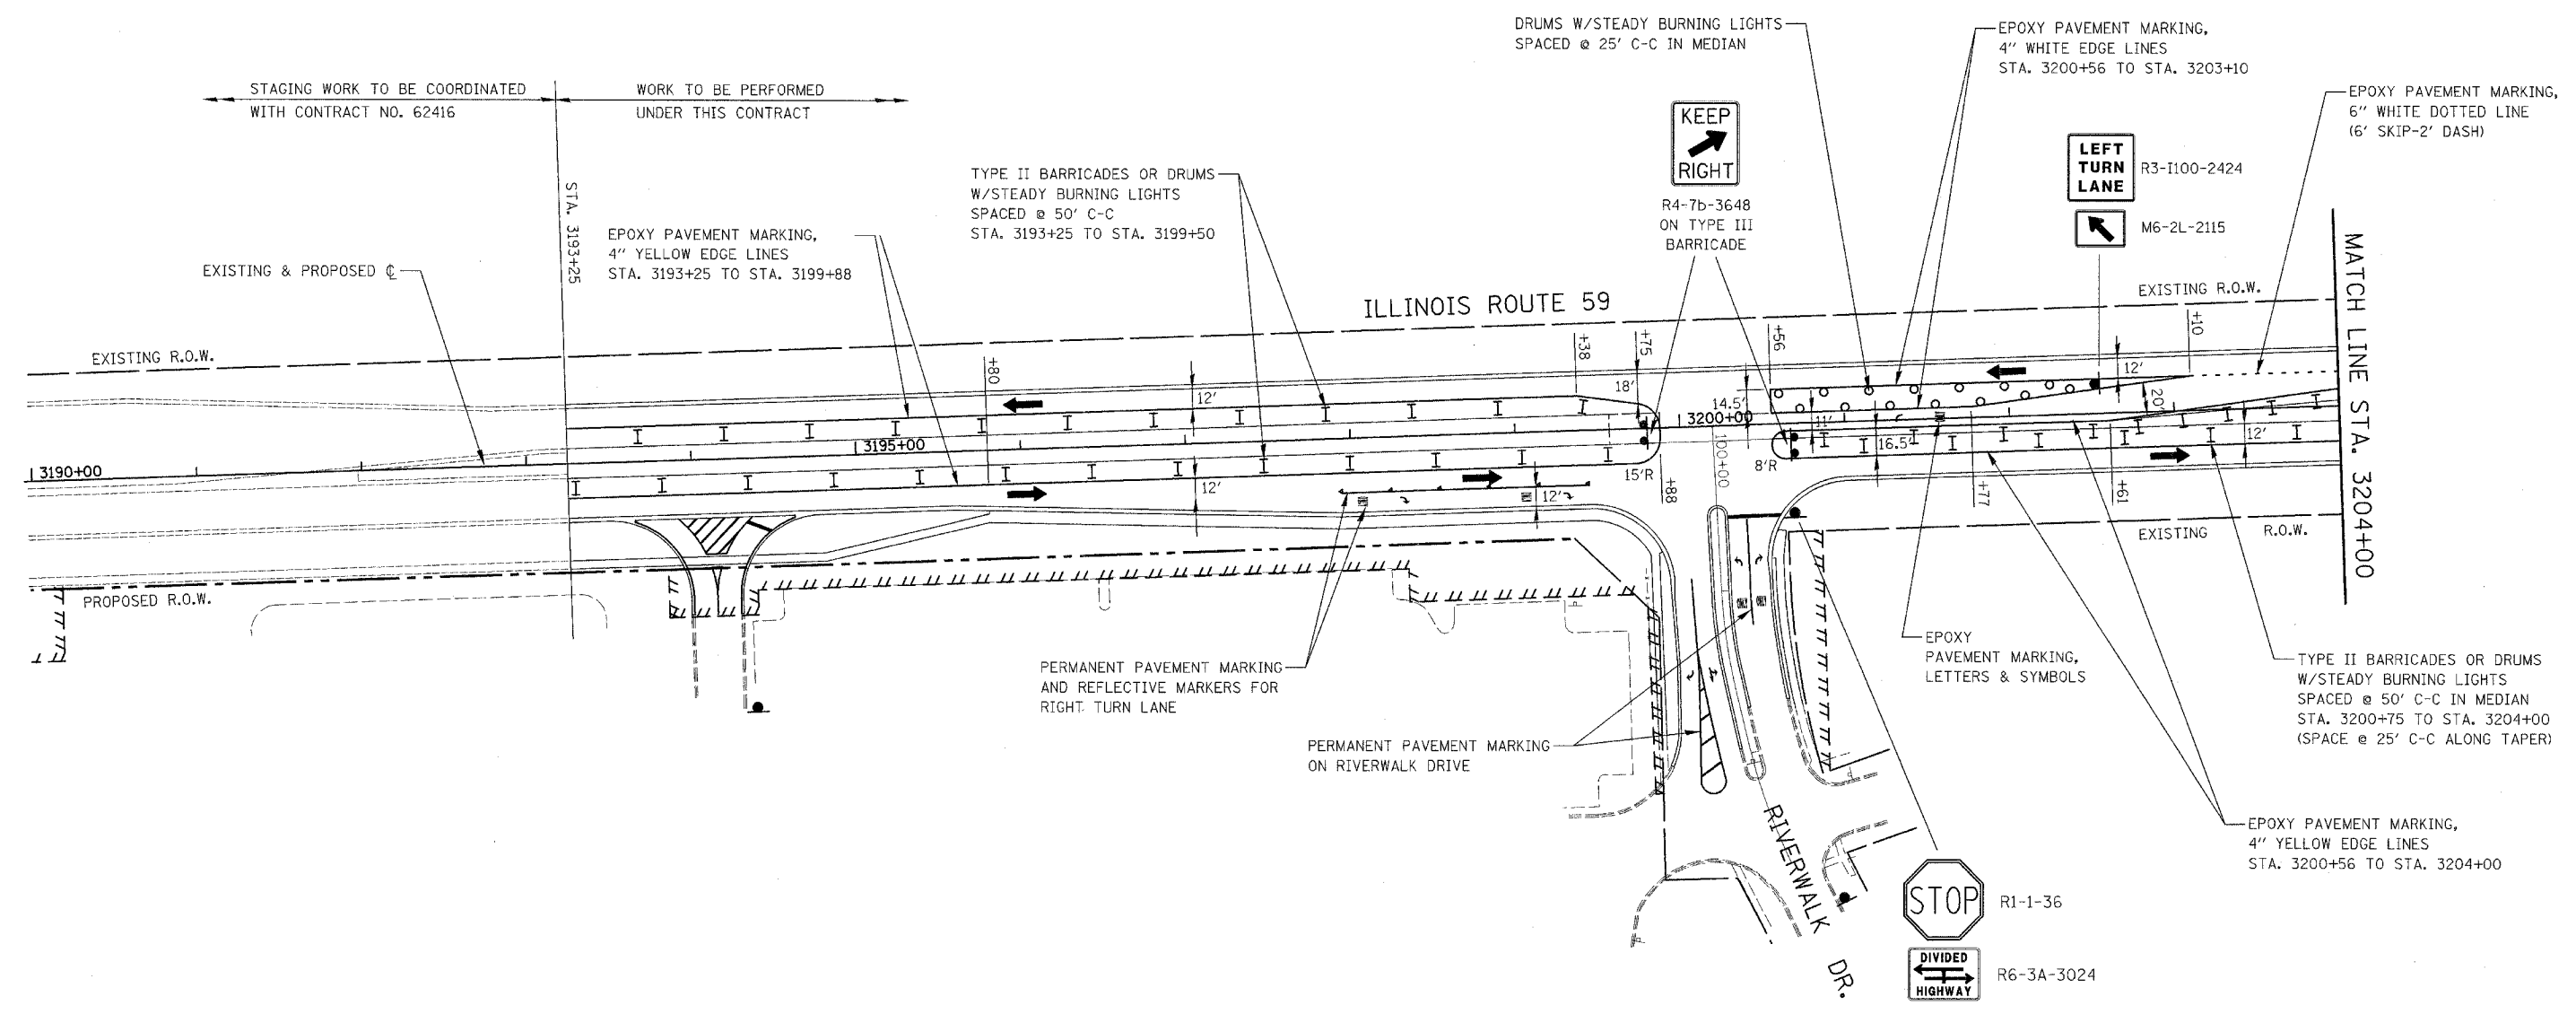


**LEGEND**

- ➔ DIRECTION OF TRAFFIC
- I TYPE II BARRICADES OR DRUMS
- CHANNELIZATION DRUM
- ▨ VERTICAL PANEL WITH STEADY BURNING LIGHT
- ▣ SIGN LOCATION
- ▤ TYPE III BARRICADE LOCATION

**NOTES**

1. PERMANENT SIGNING SHALL BE PLACED IN THIS STAGE. ANY SIGNING IN CONFLICT WITH MAINTENANCE OF TRAFFIC SIGNING SHALL BE COVERED.
2. SIGNAGE NOT INDICATED REMAINS FROM PREVIOUS STAGE.

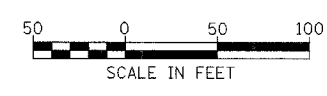

ILLINOIS DEPARTMENT OF TRANSPORTATION  
 DISTRICT NO. 1 SCHAUMBURG  
 STAGING PLANS  
 ILLINOIS ROUTE 59  
 WINTER SHUTDOWN

SCALE AS SHOWN  
 DATE MARCH 18, 2008

DRAWN BY REW  
 CHECKED BY JCM