



SIGN LEGEND

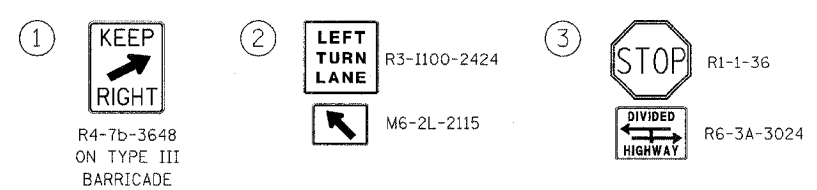

- NOTES**
- EPOXY PAVEMENT MARKING, 4" WHITE EDGE LINE, STA. 3287+50 TO STA. 3288+00, PROVIDE TYPE II BARRICADES OR DRUMS SPACED AT 50' C-C ALONG EDGE OF PAVEMENT.
 - PERMANENT SIGNING SHALL BE PLACED IN THIS STAGE. ANY SIGNING IN CONFLICT WITH MAINTENANCE OF TRAFFIC SIGNING SHALL BE COVERED.
 - SIGNAGE NOT INDICATED REMAINS FROM PREVIOUS STAGE.

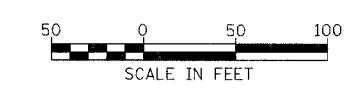

ILLINOIS DEPARTMENT OF TRANSPORTATION
DISTRICT NO. 1 SCHAUMBURG

STAGING PLANS
ILLINOIS ROUTE 59
WINTER SHUTDOWN

SCALE AS SHOWN
DATE MARCH 18, 2008

DRAWN BY REW
CHECKED BY JCM