



FAP RTE.	SECTION	COUNTY	TOTAL SHEETS	SHEET NO.
338 (113 & 114)	R-5	WILL	525	169
STA. 3316+00		TO STA. 3329+50		
FED. ROAD DIST. NO.	ILLINOIS	FAP 338 (IL RTE. 59)		

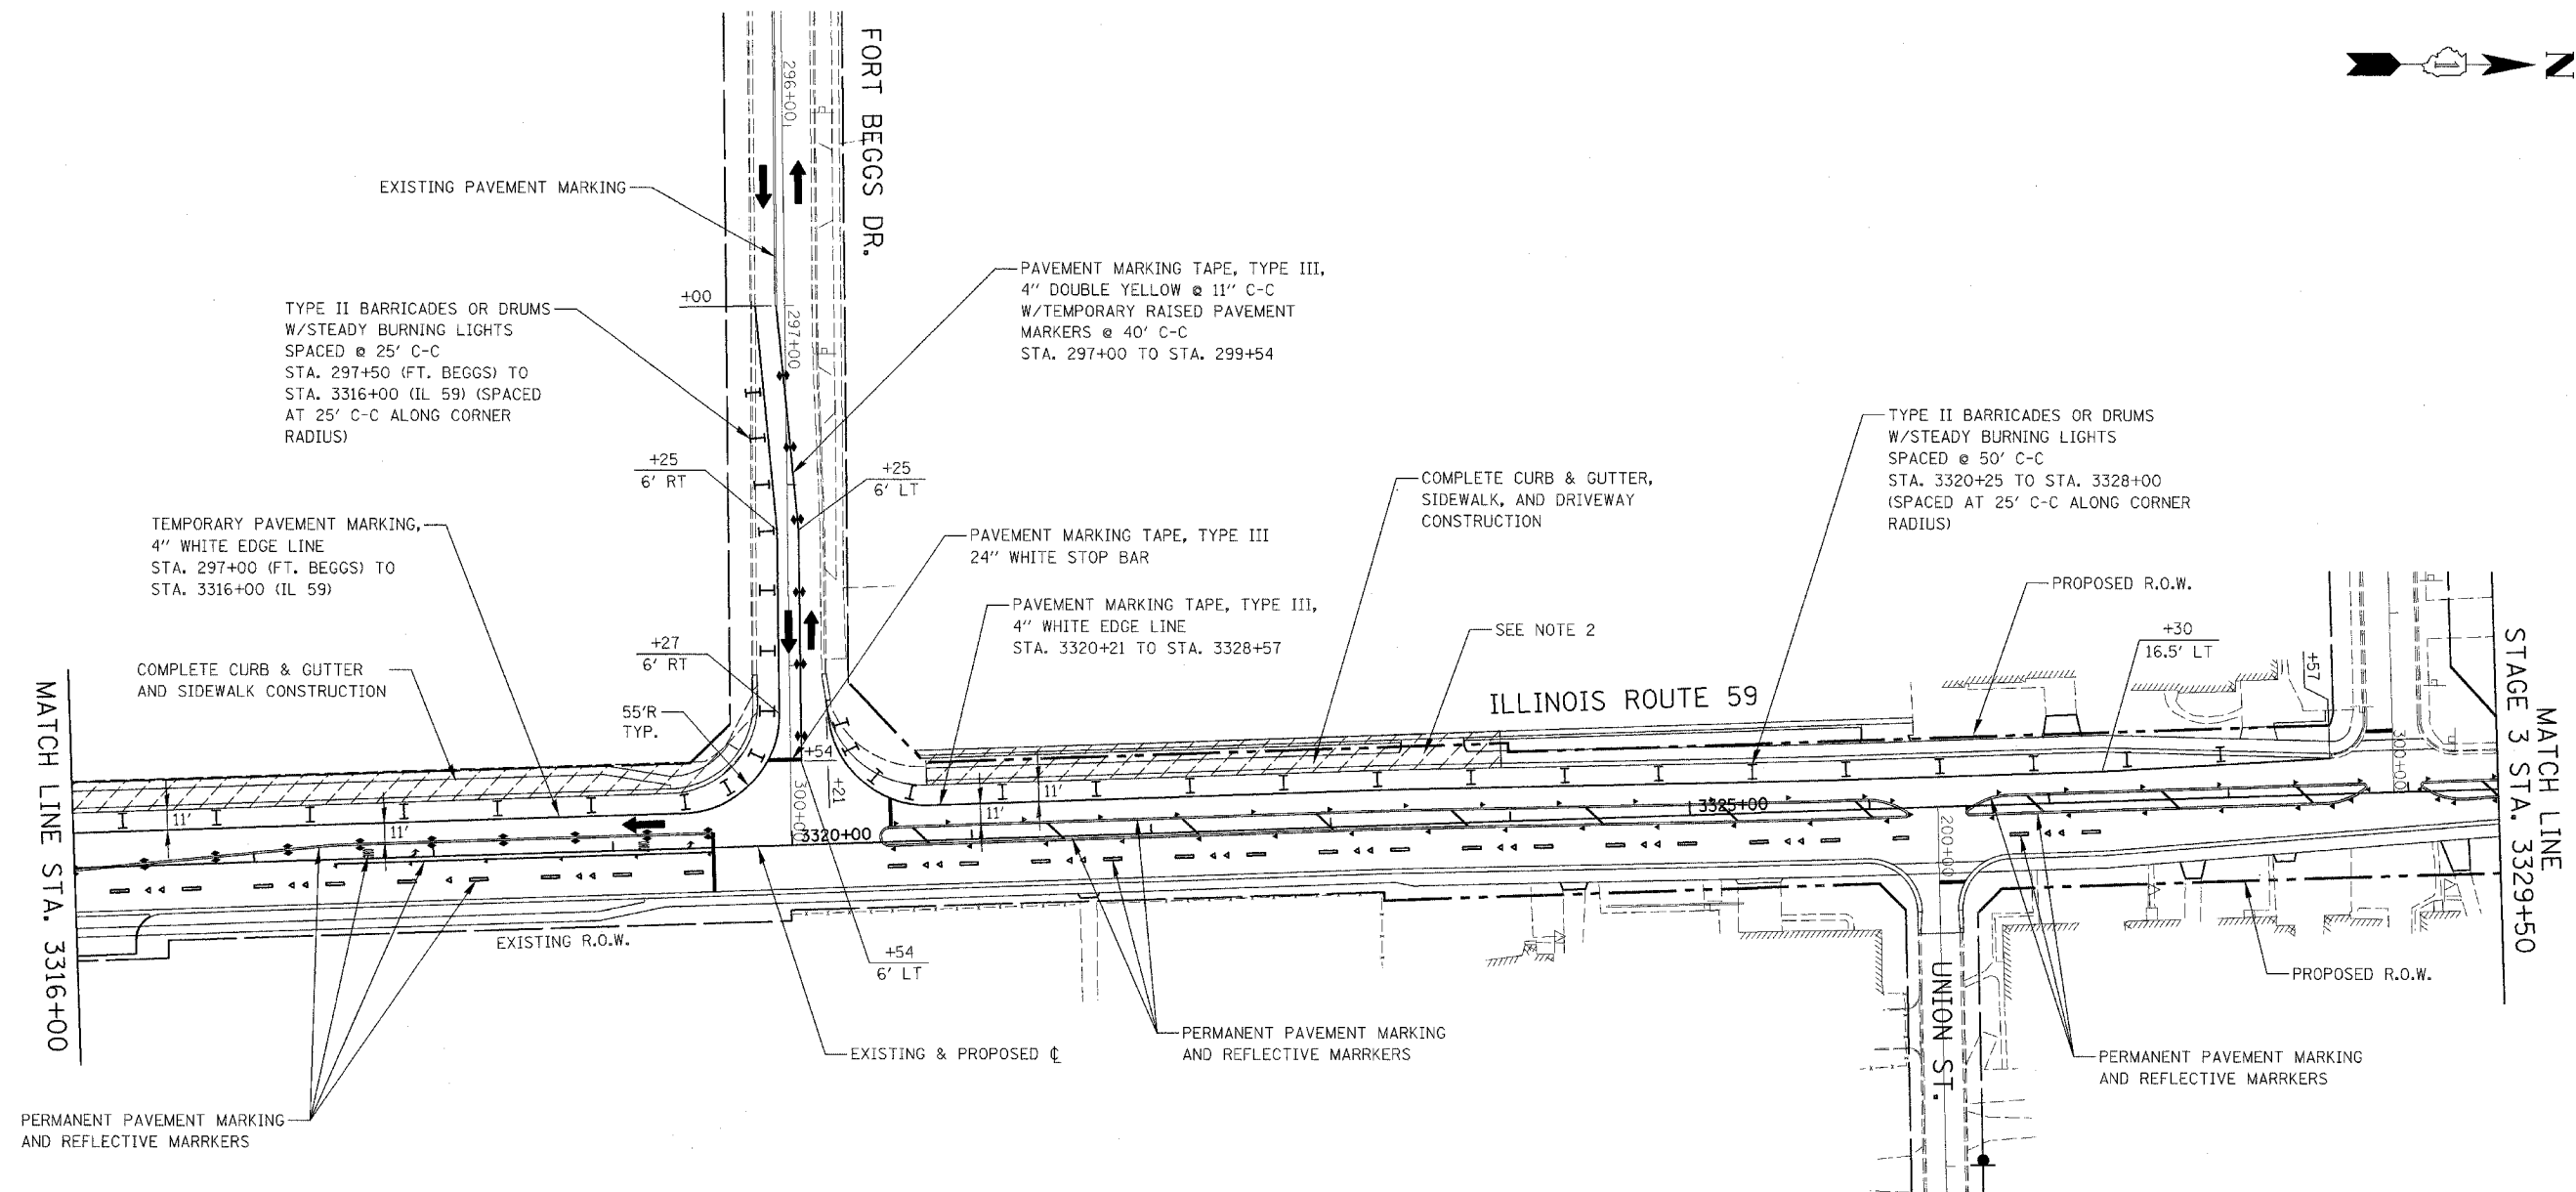

**NOTES**

1. PAVEMENT MARKING, TYPE II BARRICADES OR DRUMS, AND SIGNAGE NOT INDICATED REMAIN FROM PREVIOUS STAGE.
2. SEE MAINTENANCE OF TRAFFIC GENERAL NOTE 26.

ILLINOIS DEPARTMENT OF TRANSPORTATION  
 DISTRICT NO. 1 SCHAUMBURG  
 STAGING PLANS  
 ILLINOIS ROUTE 59  
 STAGE 4

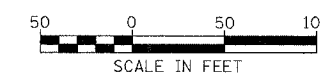

SCALE AS SHOWN  
 DATE MARCH 18, 2008  
 DRAWN BY REW  
 CHECKED BY JCM