
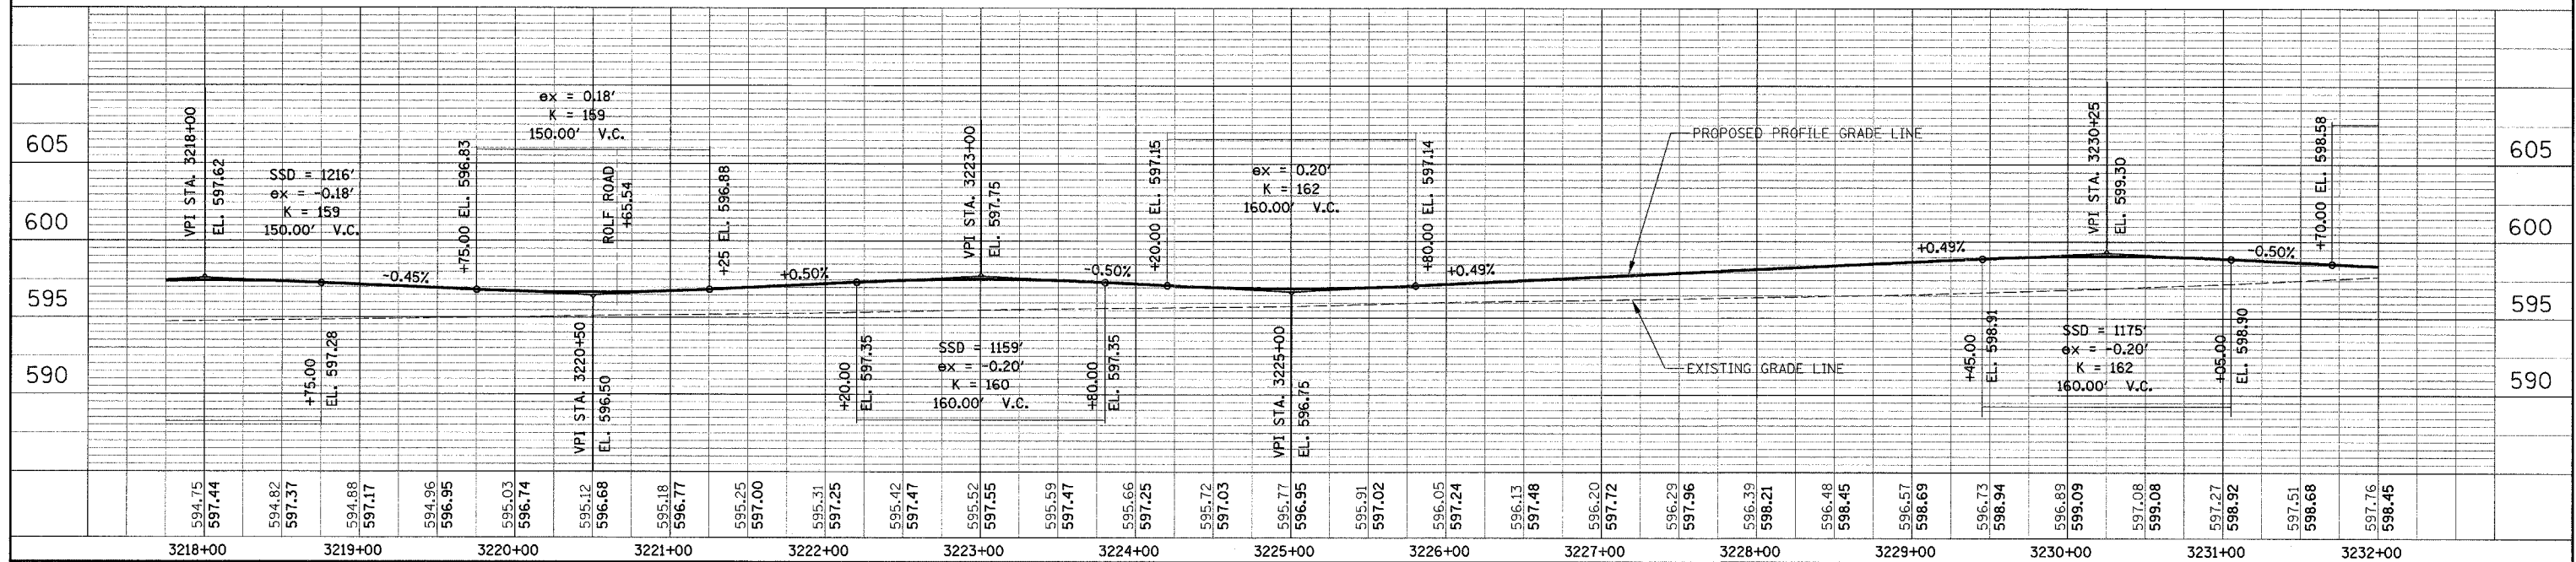
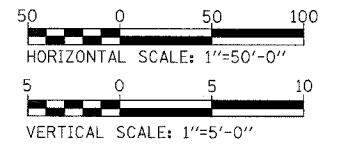


SECTION	COUNTY	TOTAL SHEETS	SHEET NO.
338 (113 & 114) R-5	WILL	525	185
STA. 3218+00 TO STA. 3232+00			
FED. ROAD DIST. NO.		ILLINOIS	FAP 338 (IL RTE. 59)

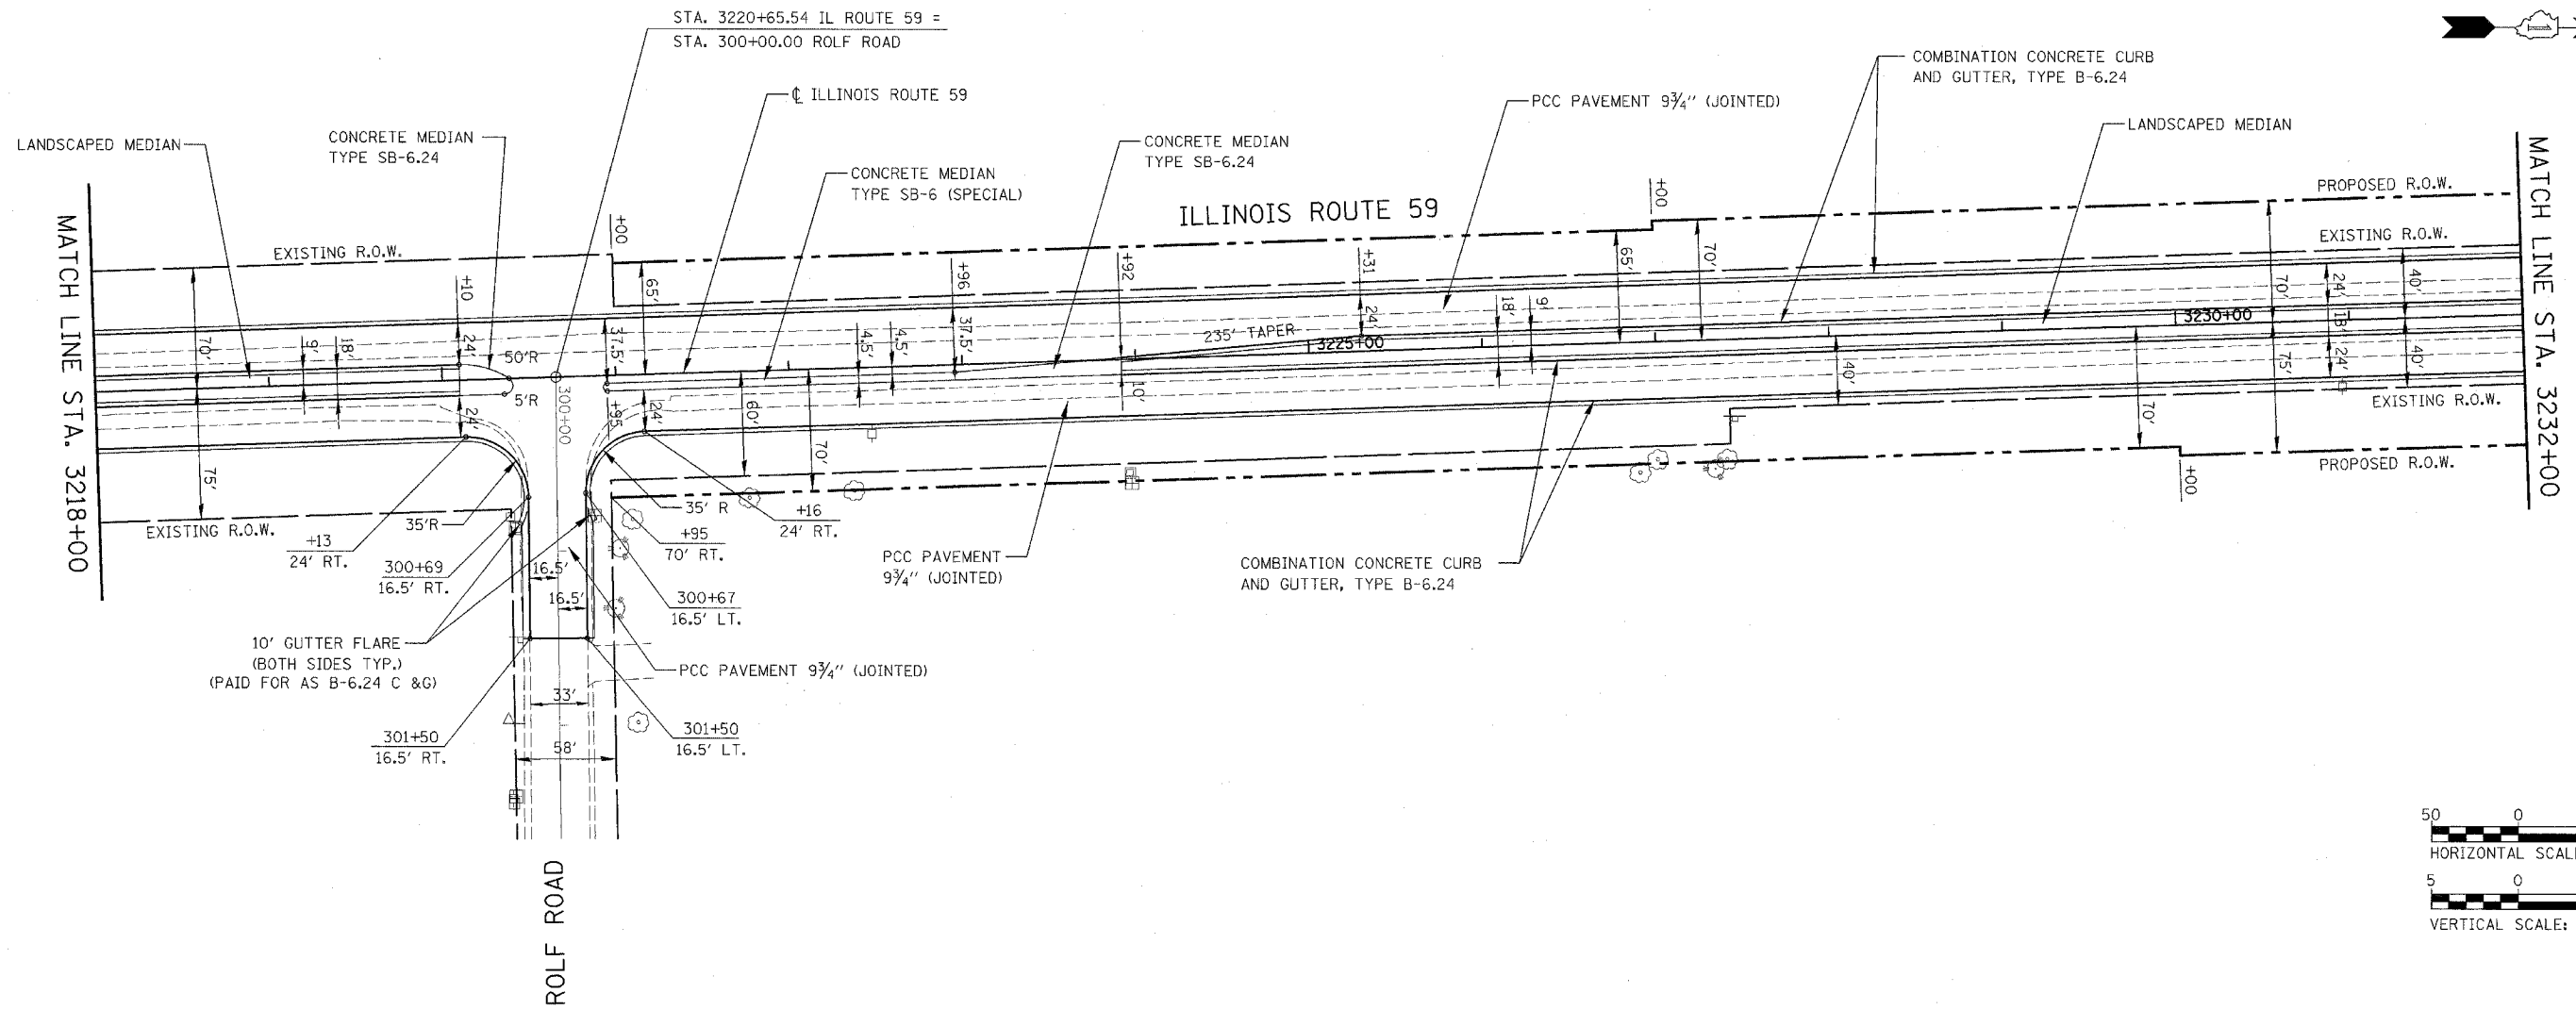

PLAN /PROFILE - ILLINOIS ROUTE 59

DATE	BY	REVISION
PLAN	NO.	NO.
SURVEYED	ALIGNED	CHECKED
NOTE BOOK	PAID FILE NAME	

DATE	BY	REVISION
PROFILE	NO.	NO.
GRADES CHECKED	STRUCTURE	NOTATIONS OK'D