

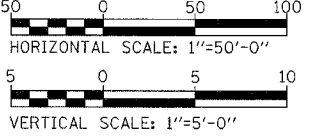


CONTRACT NO. 62417

FAP DIST.	SECTION	COUNTY	TOTAL SHEETS	SHEET NO.
338 (113 & 114) R-5	WILL		525	186
STA. 3232+00		TO STA. 3246+00		
FED. ROAD DIST. NO.	ILLINOIS	FAP 338 (IL RTE. 59)		

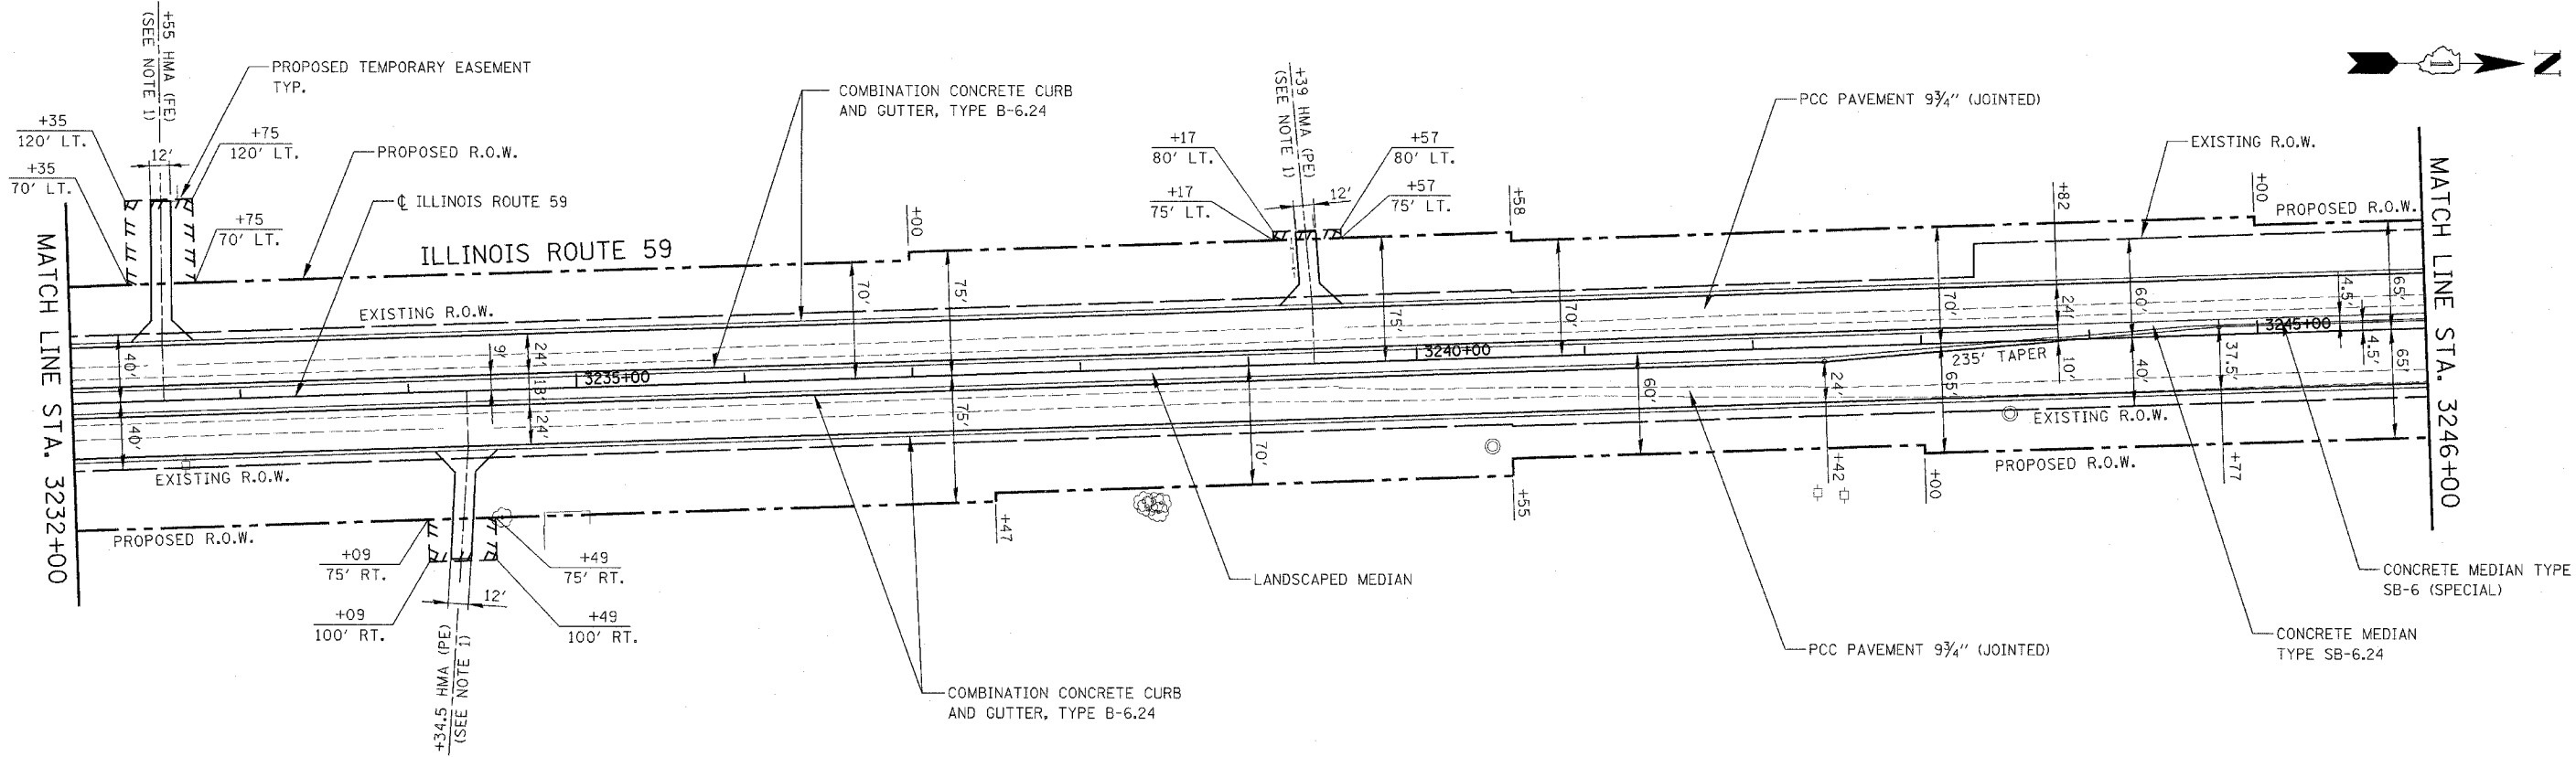

NOTES:
1. DRIVEWAY & GEOMETRICS MATERIAL SHALL BE IN ACCORDANCE WITH IDOT DISTRICT 1 STANDARDS BD-01 AND BD-02.

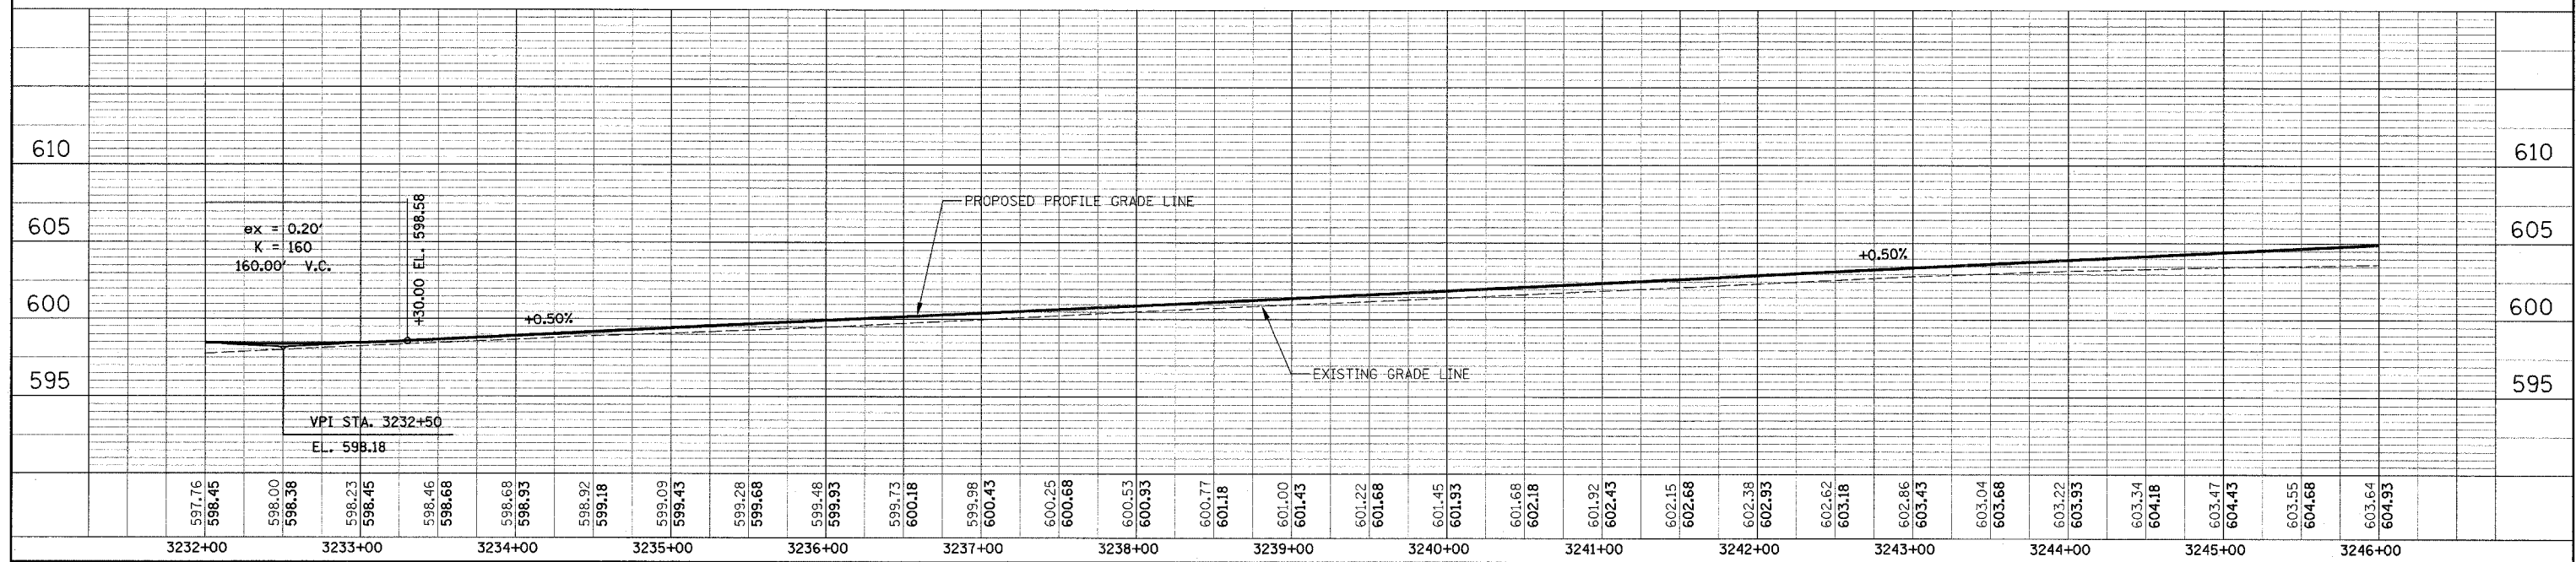

PLAN / PROFILE - ILLINOIS ROUTE 59

DATE	BY	REVISION

DATE	BY	REVISION