


FAP NO.	SECTION	COUNTY	TOTAL SHEETS	SHEET NO.
338	(113 & 114) R-5	WILL	525	221
STA.	TO STA.			
FED. ROAD DIST. NO.	ILLINOIS	FAP 338 (IL RTE. 59)		

MATCH LINE STA. 3268+20

CONTRACT NO. 62417

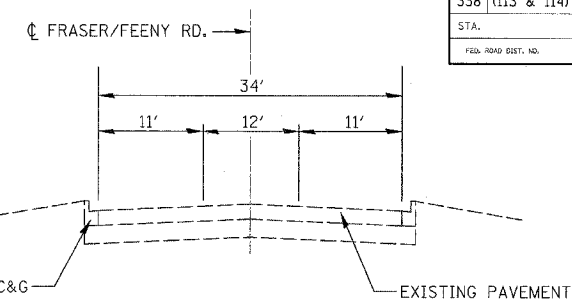


EXISTING FRASER RD/FEENEY DR TYPICAL SECTIONS



DATE	BY
DATE	BY


DATE	BY
DATE	BY

**NOTE:**  
SEPERATION JOINT WITH SLEEPER SLAB SHALL BE CONSTRUCTED IN ACCORDANCE WITH IDOT DISTRICT 1 DETAIL BD-52.

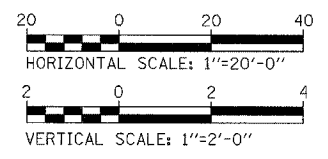

B-6.24 C&G (ON WEST LEG)  
B-6.12 C&G (ON EAST LEG)  
AGGREGATE SUBGRADE, 12"  
PCC PAVEMENT, 9 3/4 INCH (JOINTED)

PROPOSED FRASER RD/FEENEY DR TYPICAL SECTIONS

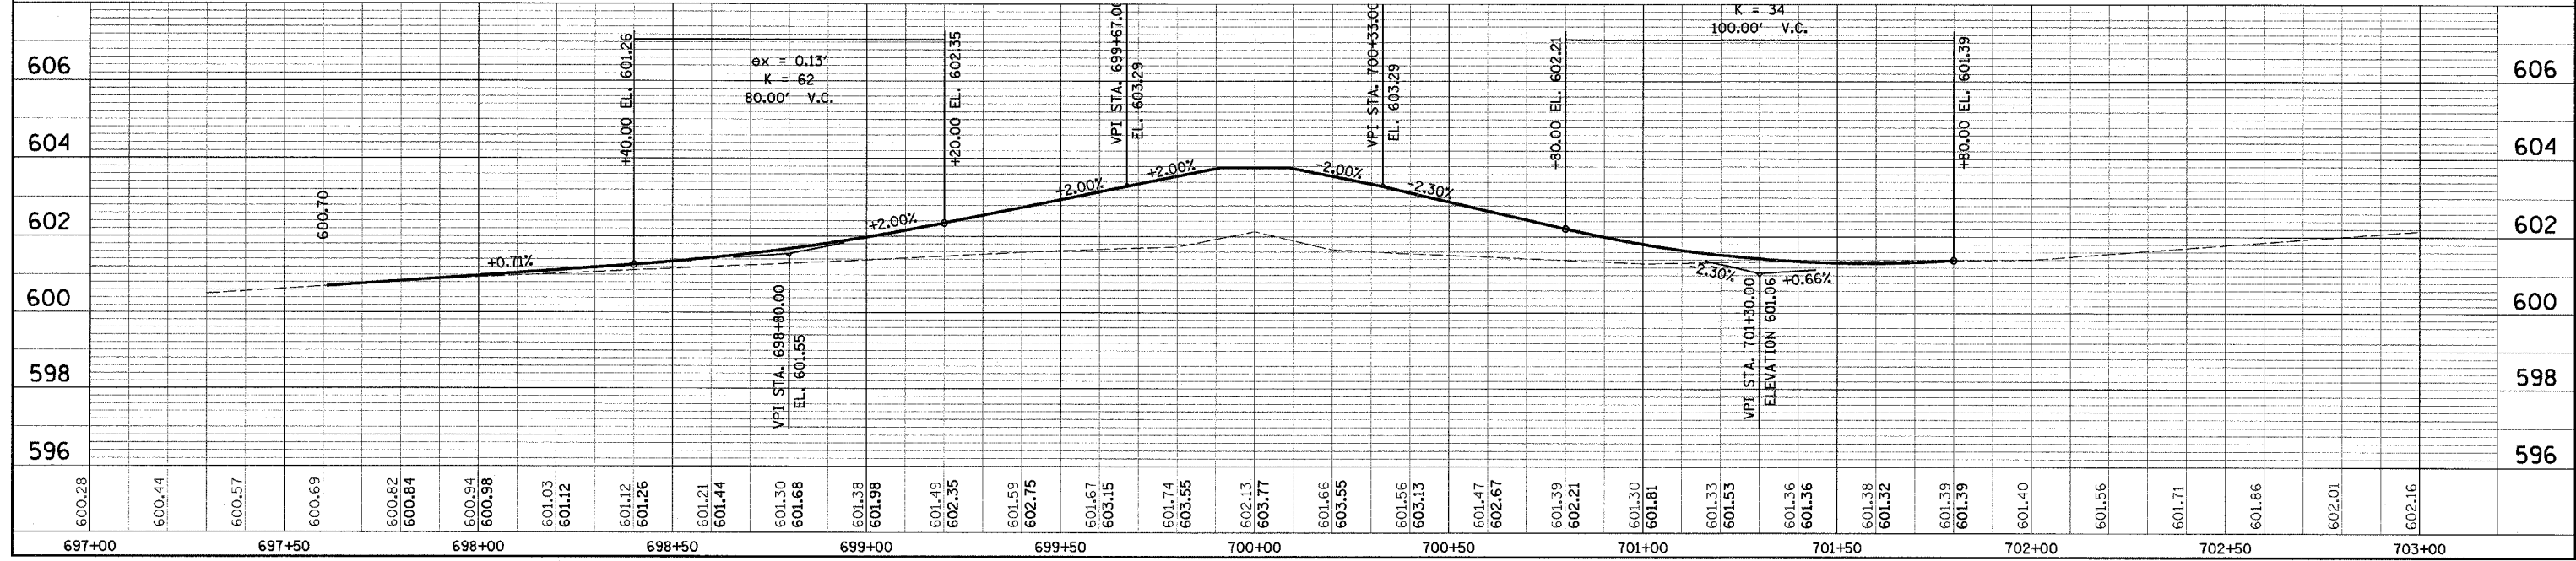

INTERSECTION DETAILS - FRASER RD./FEENEY DR.