




TWP. R-5	SECTION (113 & 114)	COUNTY WILL	TOTAL SHEETS 525	SHEET NO. 227
STA. 3190+00		TO STA. 3204+00		
FED. ROAD DIST. NO.		FAP 338 (IL RTE. 59)		

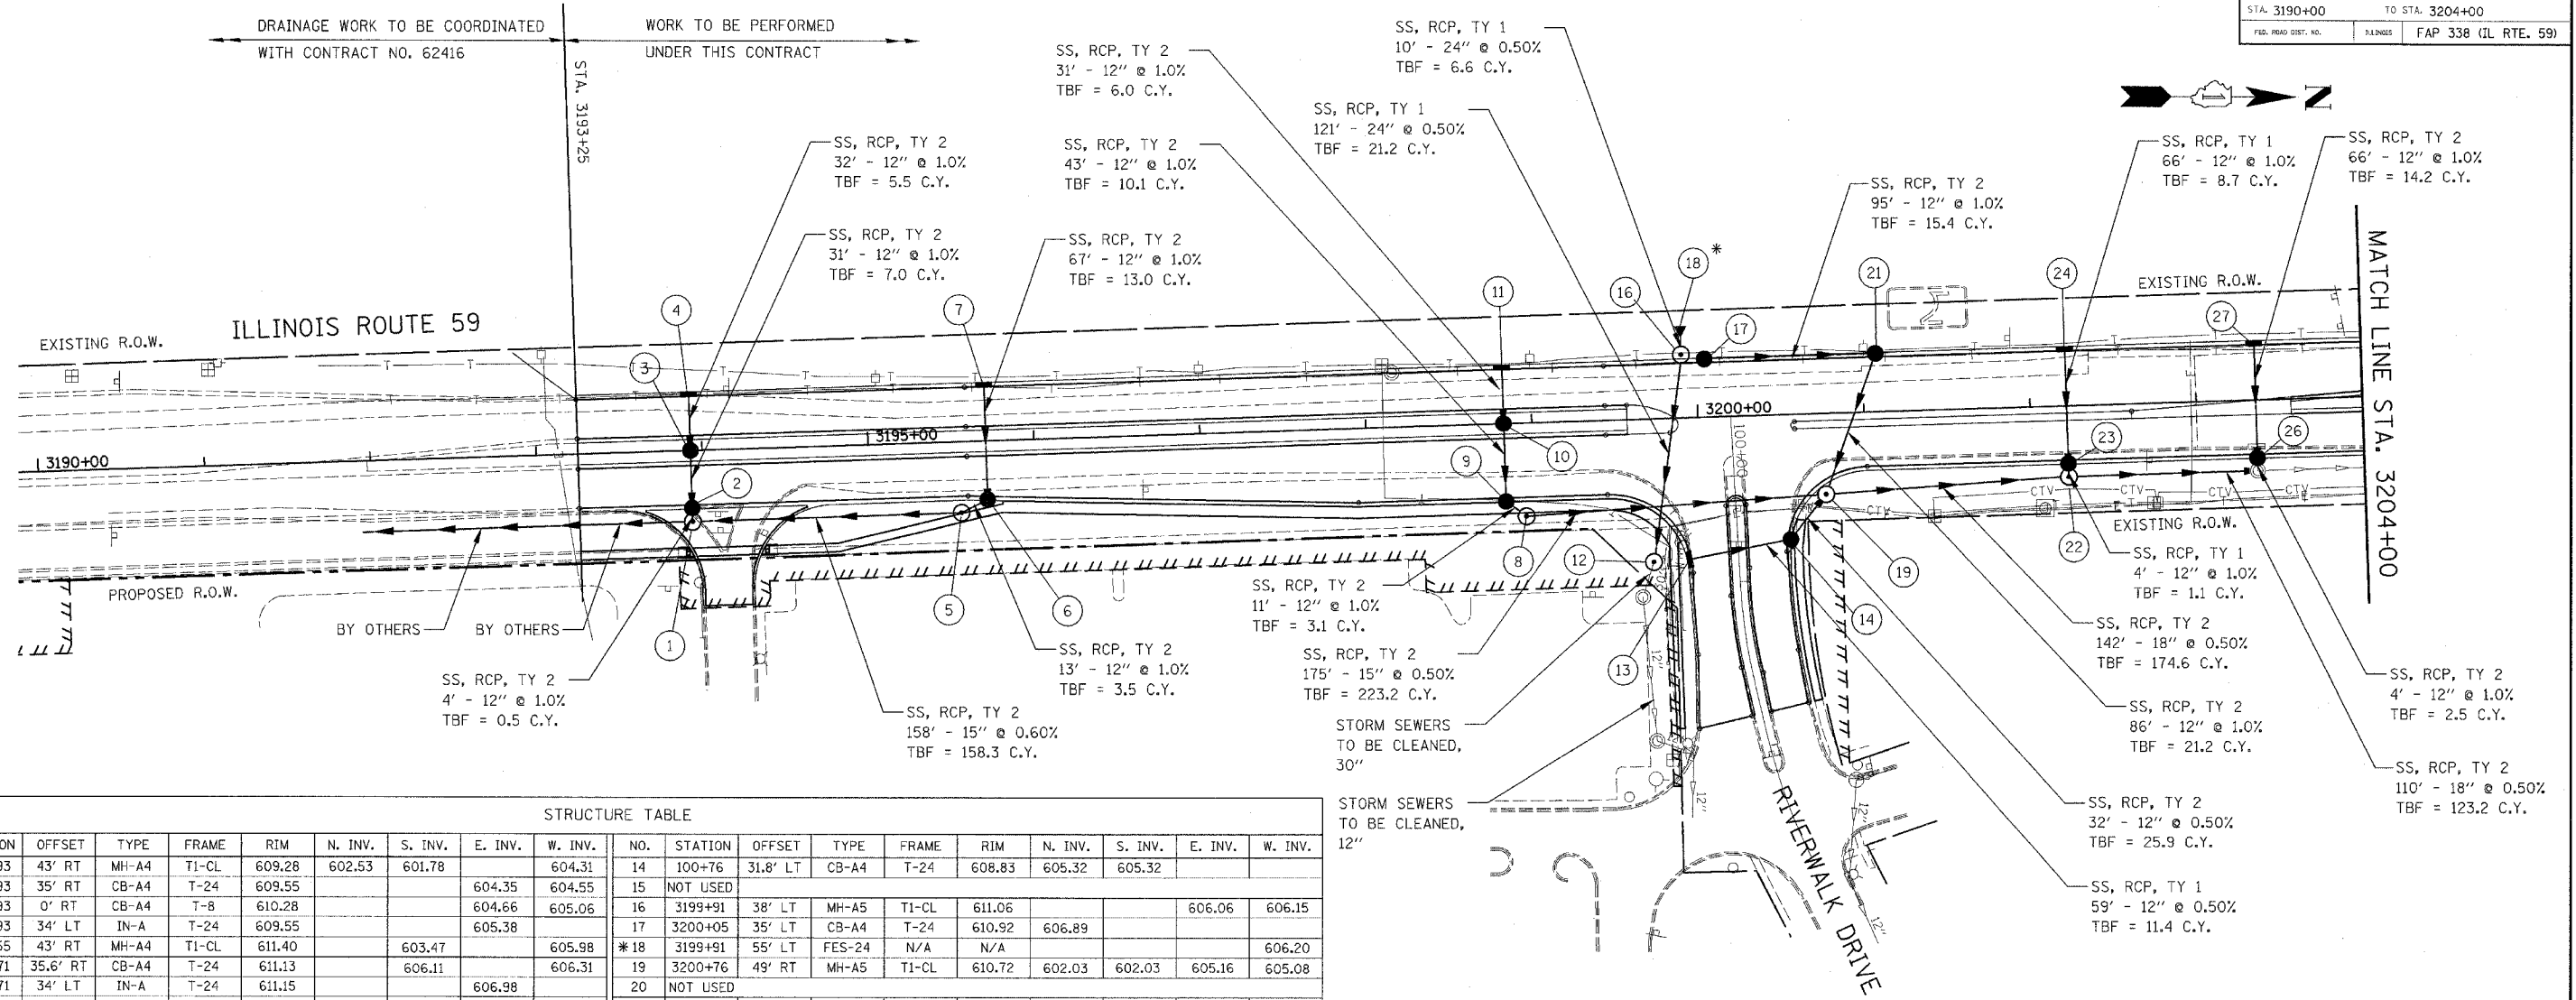

STRUCTURE TABLE

NO.	STATION	OFFSET	TYPE	FRAME	RIM	N. INV.	S. INV.	E. INV.	W. INV.	NO.	STATION	OFFSET	TYPE	FRAME	RIM	N. INV.	S. INV.	E. INV.	W. INV.	
1	3193+93	43' RT	MH-A4	T1-CL	609.28	602.53	601.78		604.31	14	100+76	31.8' LT	CB-A4	T-24	608.83	605.32	605.32			
2	3193+93	35' RT	CB-A4	T-24	609.55			604.35	604.55	15	NOT USED									
3	3193+93	0' RT	CB-A4	T-8	610.28			604.66	605.06	16	3199+91	38' LT	MH-A5	T1-CL	611.06			606.06	606.15	
4	3193+93	34' LT	IN-A	T-24	609.55			605.38		17	3200+05	35' LT	CB-A4	T-24	610.92	606.89				
5	3195+55	43' RT	MH-A4	T1-CL	611.40		603.47	605.98		*18	3199+91	55' LT	FES-24	N/A	N/A				606.20	
6	3195+71	35.6' RT	CB-A4	T-24	611.13		606.11	606.31		19	3200+76	49' RT	MH-A5	T1-CL	610.72	602.03	602.03	605.16	605.08	
7	3195+71	34' LT	IN-A	T-24	611.15			606.98		20	NOT USED									
8	3198+95	56.5' RT	MH-A4	T1-CL	611.58	602.91		606.11		21	3201+08	35' LT	CB-A4	T-24	610.33		605.94	605.94		
9	3198+83	47' RT	CB-A4	T-24	611.32			606.22	606.42	22	3202+22	43' RT	MH-A4	T1-CL	608.90	601.32	601.32		605.56	
10	3198+83	0' RT	CB-A4	T-8	612.34			606.85	607.05	23	3202+22	35' RT	CB-A4	T-24	609.67			605.60	605.60	
11	3198+83	34' LT	IN-A	T-24	611.64			607.36		24	3202+22	34' LT	IN-A	T-24	609.67			606.26		
12	3199+71	86' RT	MH-A5	T1-OL	610.00		**603.95	605.45		25	NOT USED									
13	100+85	29.7' RT	IN-A	T-24	608.59	605.61				26	3203+36	35' RT	CB-A4	T-24	609.02			603.75	603.95	
13A	NOT USED									27	3203+36	34' LT	IN-A	T-24	609.02			604.61		

* FLARED-END SECTION SHALL BE INSTALLED WITH GRATE, AND WILL BE PAID FOR AS "GRATING FOR CONCRETE FLARED-END SECTION 24".
 ** EXISTING INVERT TO BE FIELD VERIFIED.

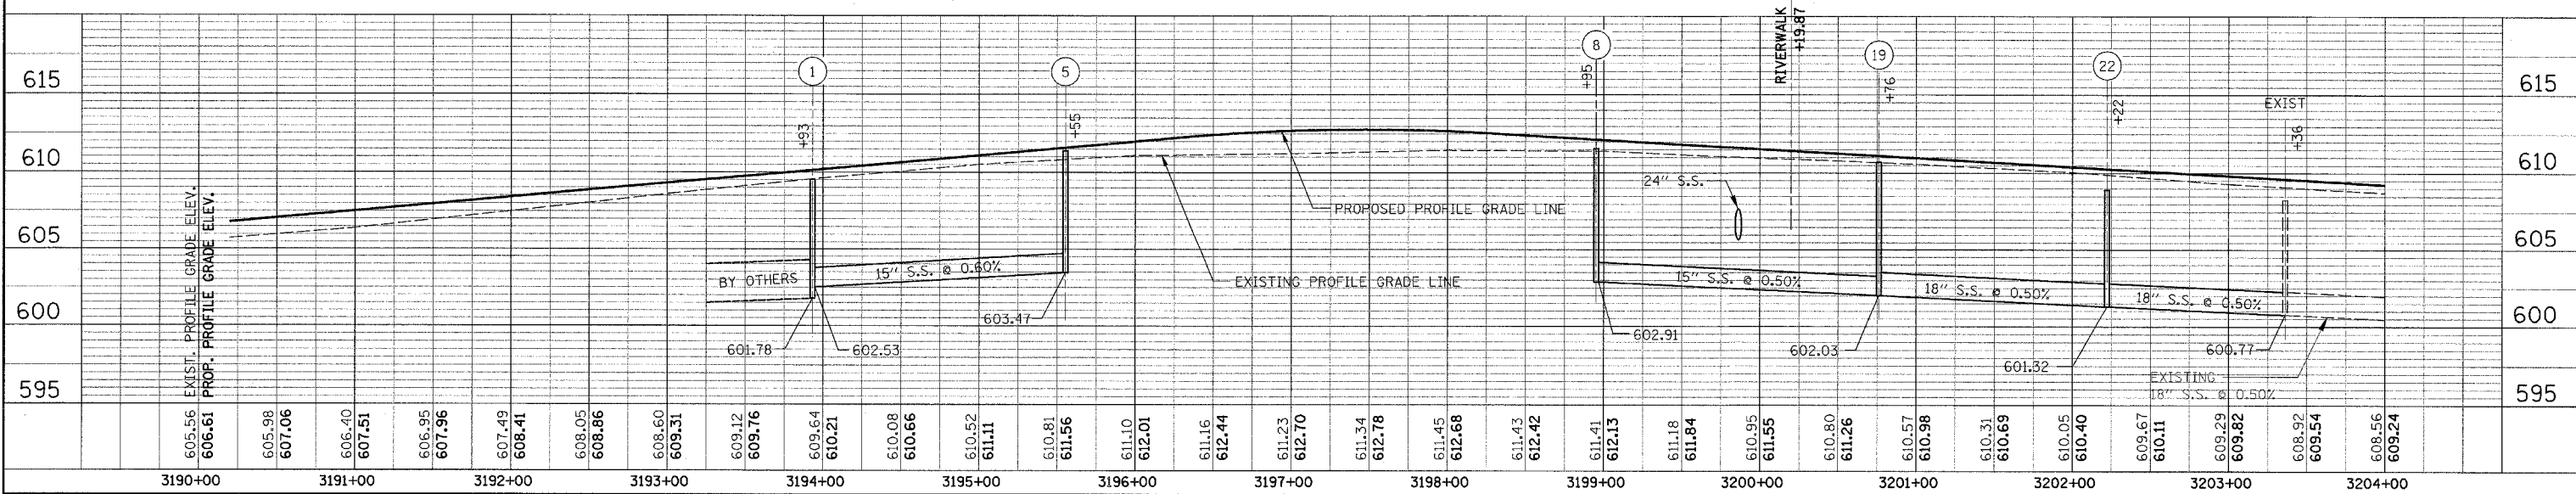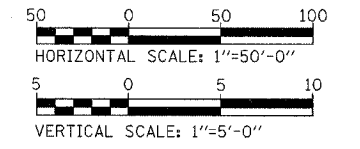

DATE: _____ BY: _____
 SURVEYED: _____
 PLOTTED: _____
 CHECKED: _____
 NOTE BOOK NO.: _____
 ROAD FILE NAME: _____

DATE: _____ BY: _____
 PROFILE SURVEYED: _____
 PLOTTED: _____
 CHECKED: _____
 NOTE BOOK NO.: _____
 STRUCTURE NOTATIONS: _____