


F.A.P. RTE.	SECTION	COUNTY	TOTAL SHEETS	SHEET NO.
338	(113 & 114)R-5	WILL	525	378
STA.	TO STA.			
FED. ROAD DIST. NO. 1	ILLINOIS	FED. AID PROJECT:		
		CONTRACT # 62417		

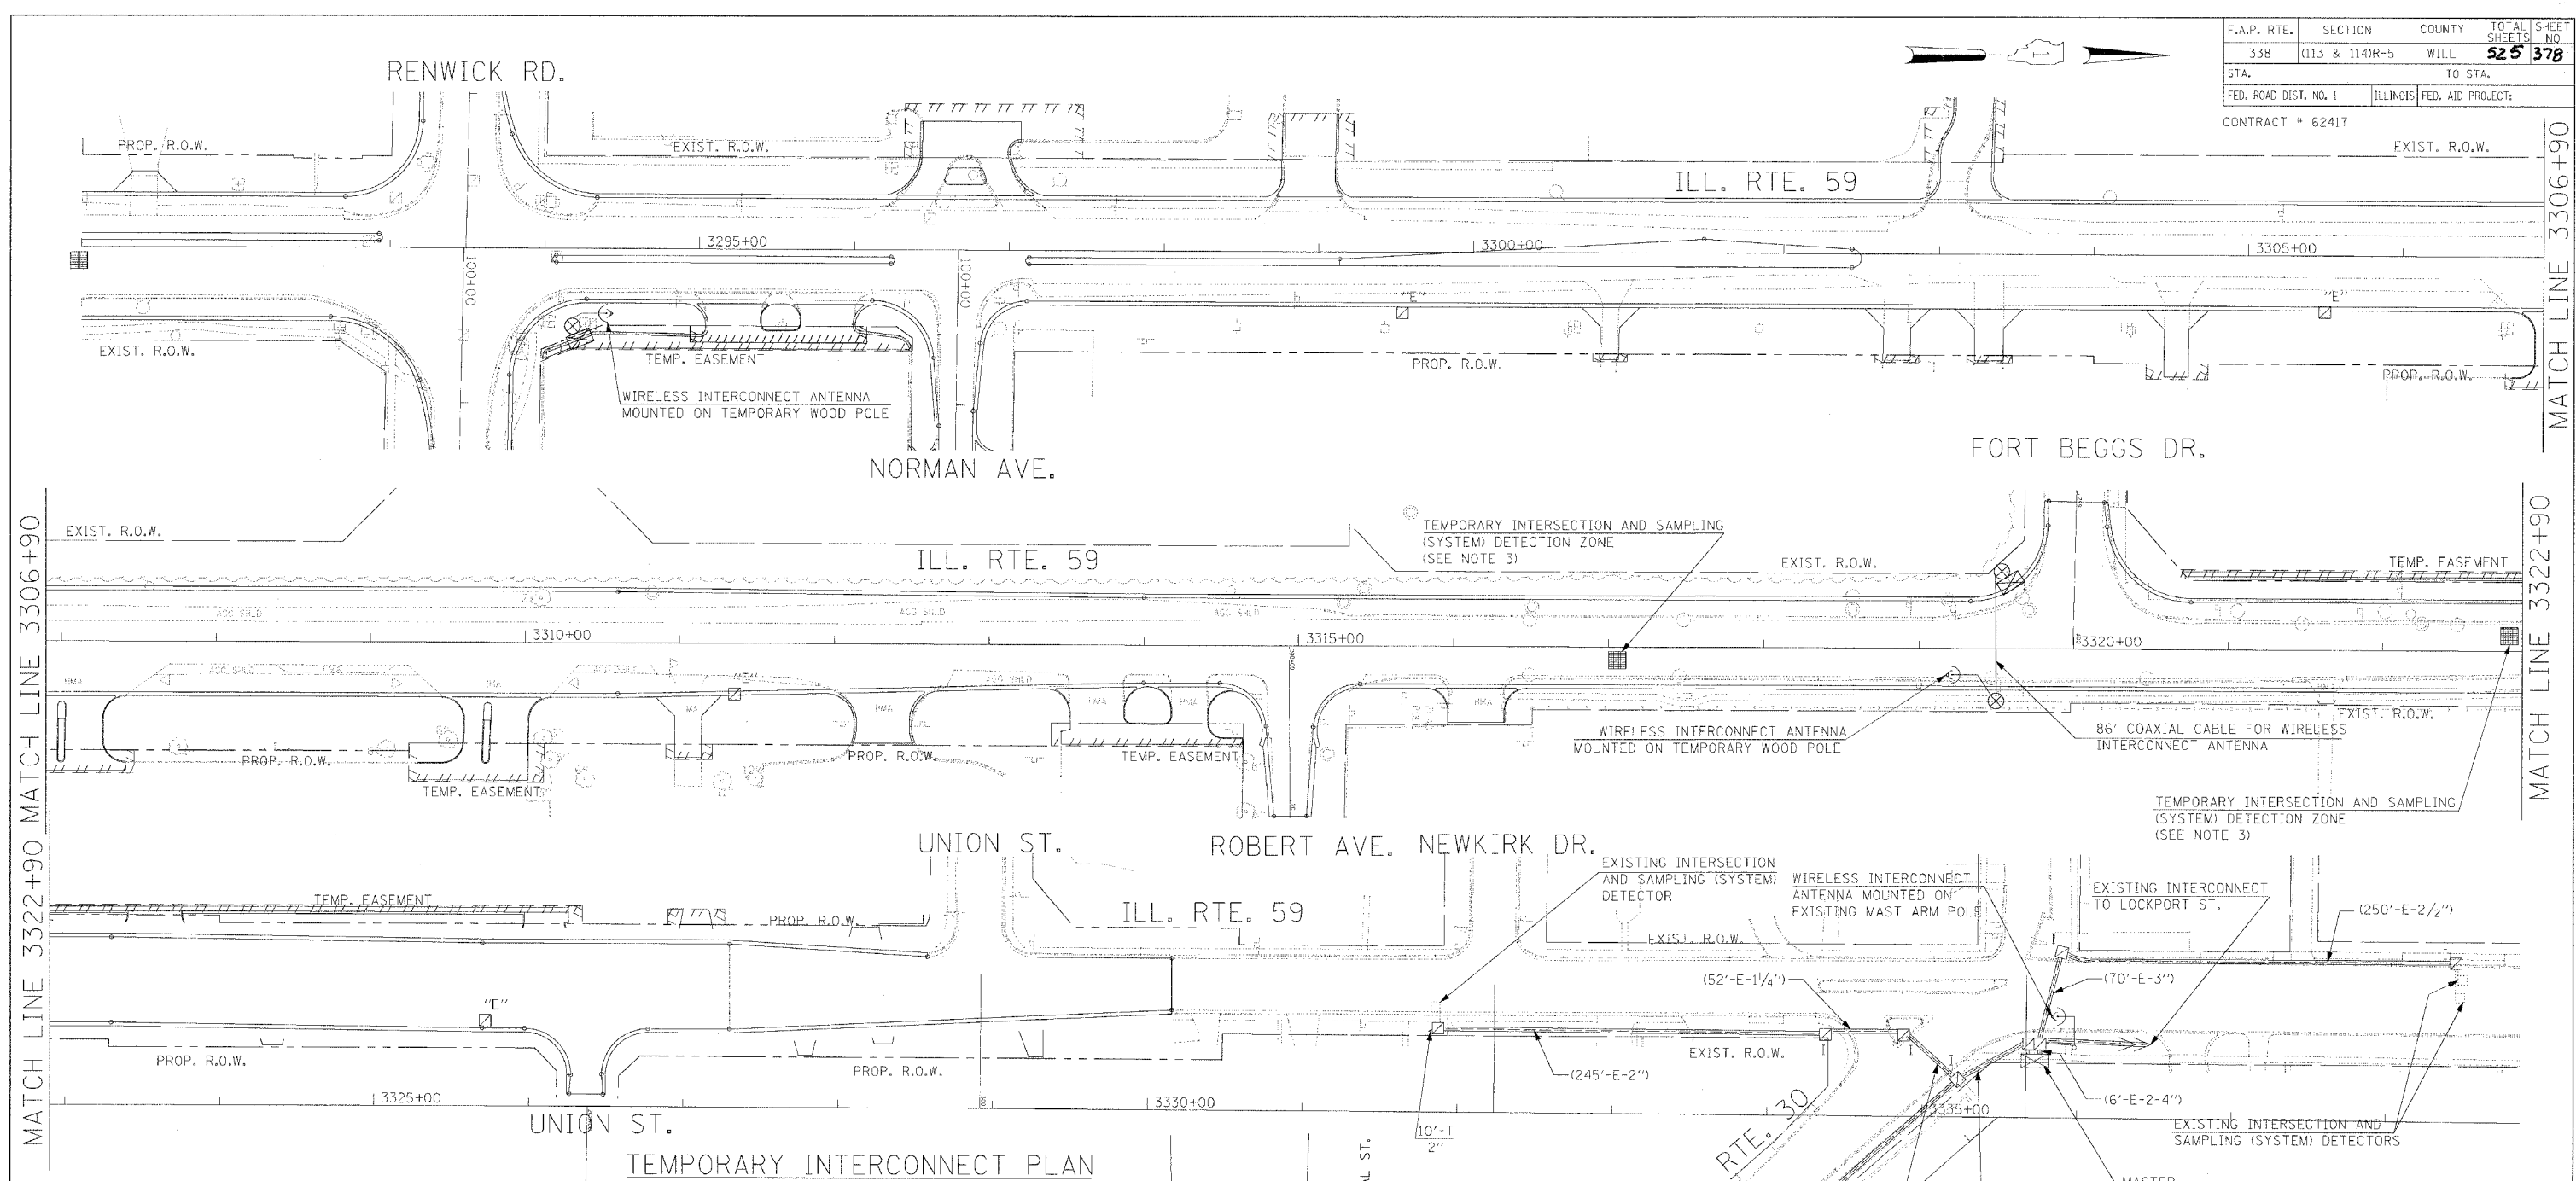


**TEMPORARY INTERCONNECT PLAN LEGEND**

	PROPOSED	EXISTING
CONTROLLER		
HANDHOLE		
DOUBLE HANDHOLE		
HEAVY DUTY HANDHOLE		
GALVANIZED STEEL CONDUIT IN TRENCH OR PUSHED		
DETECTOR LOOP		
UNIT DUCT		
SYSTEM		
INTERSECTION		
TELEPHONE CONNECTION		
WOOD POLE		
AERIAL FIBER OPTIC CABLE		
VIDEO DETECTION ZONE		
WIRELESS INTERCONNECT (ANTENNA)		

**CABLE PLAN LEGEND**

EXISTING	PROPOSED

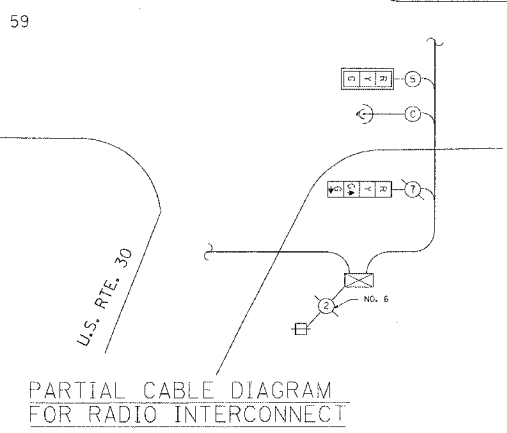

- NOTES:**
- ALL THE VIDEO DETECTION ZONES SHALL BE REDEFINED FOR EACH CONSTRUCTION STAGE. THIS WORK IS INCIDENTAL TO THE PAY ITEM "TEMPORARY TRAFFIC SIGNAL INSTALLATION".

THE TRAFFIC SIGNAL CONTROL EQUIPMENT FOR THIS PROJECT SHALL BE "ECONOLITE" TO MATCH THE EXISTING ADJACENT SYSTEM.

REVISIONS	
NAME	DATE
PKG, MAA	05-01-08

ILLINOIS DEPARTMENT OF TRANSPORTATION  
 TEMPORARY INTERCONNECT PLAN  
 ILLINOIS ROUTE 59 FROM  
 RENWICK ROAD  
 TO US ROUTE 30  
 SCALE: 1"=50'  
 DATE: 03/18/2008  
 DRAWN BY: BB, KP  
 DESIGNED BY: PKG/RRM  
 CHECKED BY: PKG/RRM

**GA** GANDHI AND ASSOCIATES, INC.  
 ENGINEERS AND PLANNERS  
 6035 N. NORTHWEST HIGHWAY  
 SUITE 306  
 CHICAGO, ILLINOIS 60631 TEL: (773) 774-590