


CROSS SECTION SURVEYED BY DATE  
 SECTION GRADES CHECKED  
 NOTE BOOK NO. RT. OF WAY CHECKED  
 DRAINAGE NOTES CHFD

CROSS SECTION SURVEYED BY DATE  
 SECTION GRADES CHECKED  
 NOTE BOOK NO. RT. OF WAY CHECKED  
 DRAINAGE NOTES CHFD

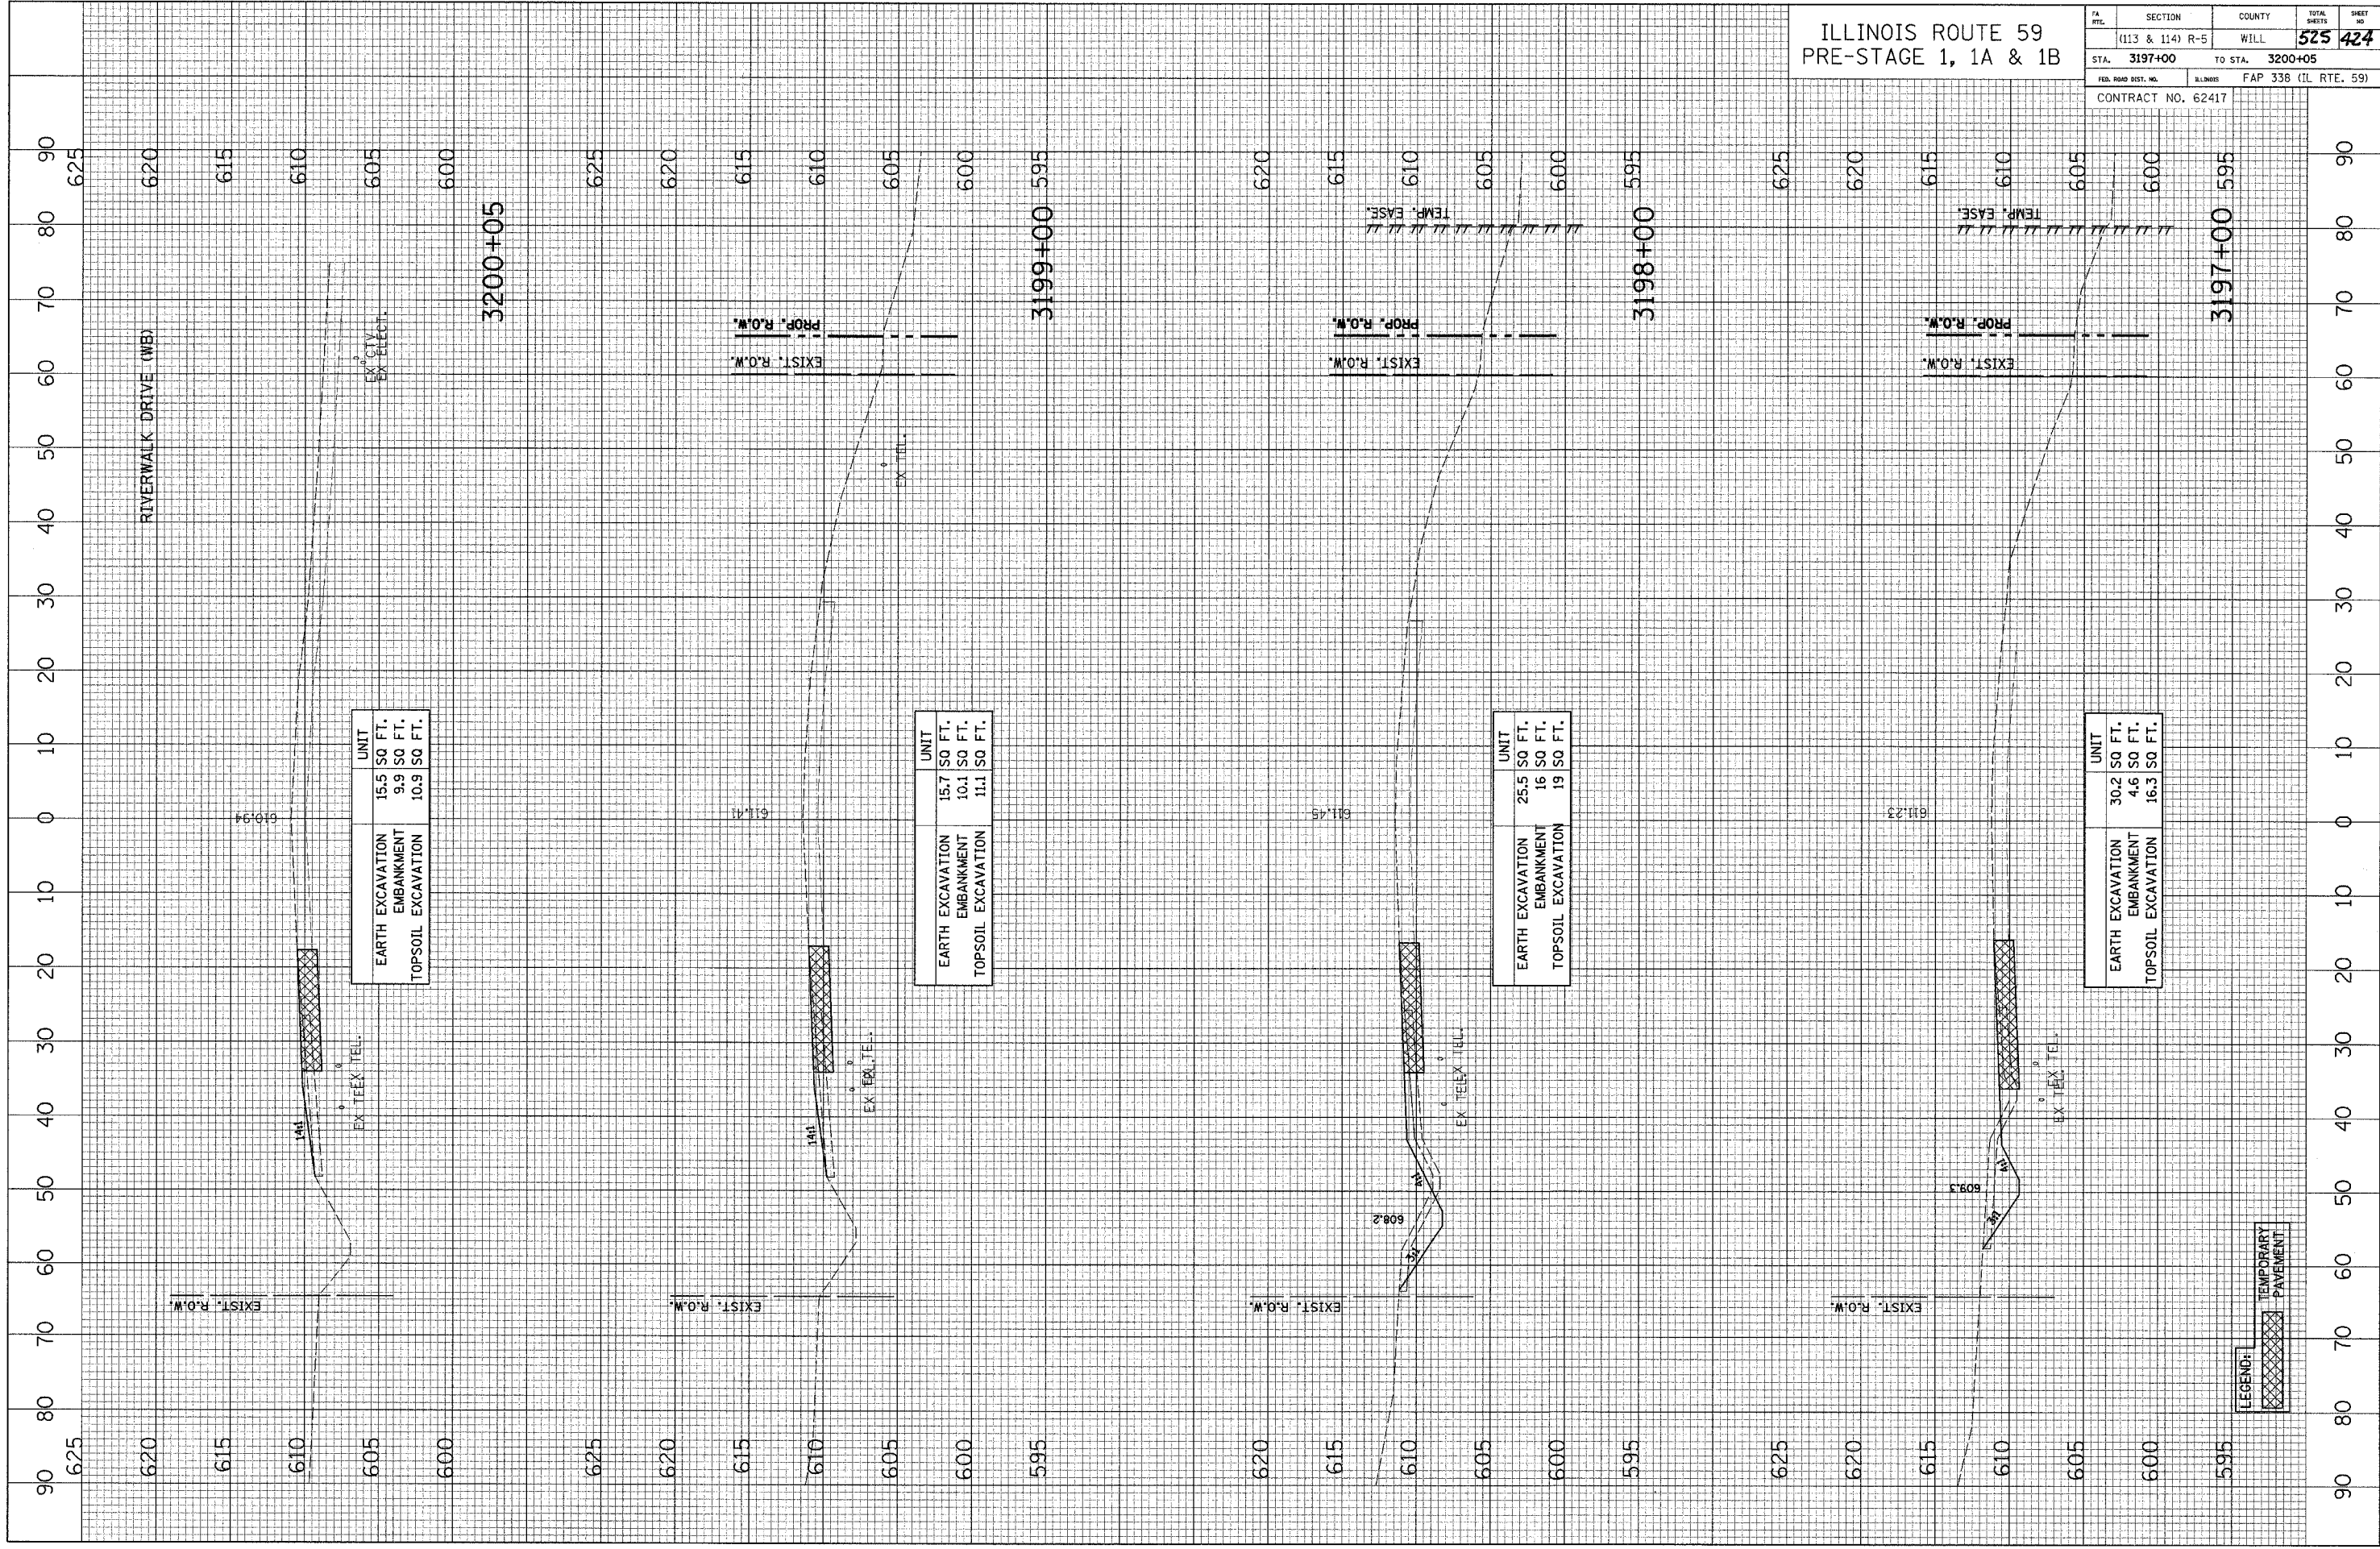

EARTH EXCAVATION	UNIT
EMBANKMENT	15.5 SQ FT.
TOPSOIL EXCAVATION	9.9 SQ FT.
	10.9 SQ FT.

EARTH EXCAVATION	UNIT
EMBANKMENT	15.7 SQ FT.
TOPSOIL EXCAVATION	10.1 SQ FT.
	11.1 SQ FT.

EARTH EXCAVATION	UNIT
EMBANKMENT	25.5 SQ FT.
TOPSOIL EXCAVATION	16 SQ FT.
	19 SQ FT.

EARTH EXCAVATION	UNIT
EMBANKMENT	30.2 SQ FT.
TOPSOIL EXCAVATION	4.6 SQ FT.
	16.3 SQ FT.

LEGEND:  
 TEMPORARY PAVEMENT