


CROSS SECTION SURVEYED BY DATE  
 SECTION PLOTTED BY  
 NOTE BOOK NO. CHECKED BY  
 NO. STRUCTURE NOTATIONS CHRD

CROSS SECTION SURVEYED BY DATE  
 SECTION PLOTTED BY  
 NOTE BOOK NO. CHECKED BY  
 NO. CADD FILE NAME

ILLINOIS ROUTE 59  
 PRE-STAGE 1, 1A & 1B

FA INTL.	SECTION	COUNTY	TOTAL SHEETS	SHEET NO.
	(113 & 114) R-5	WILL	525	430
STA. 3229+00	TO STA. 3232+53			
FED. ROAD DIST. NO.	ILLINOIS	FAP 338 (IL RTE. 59)		
CONTRACT NO. 62417				

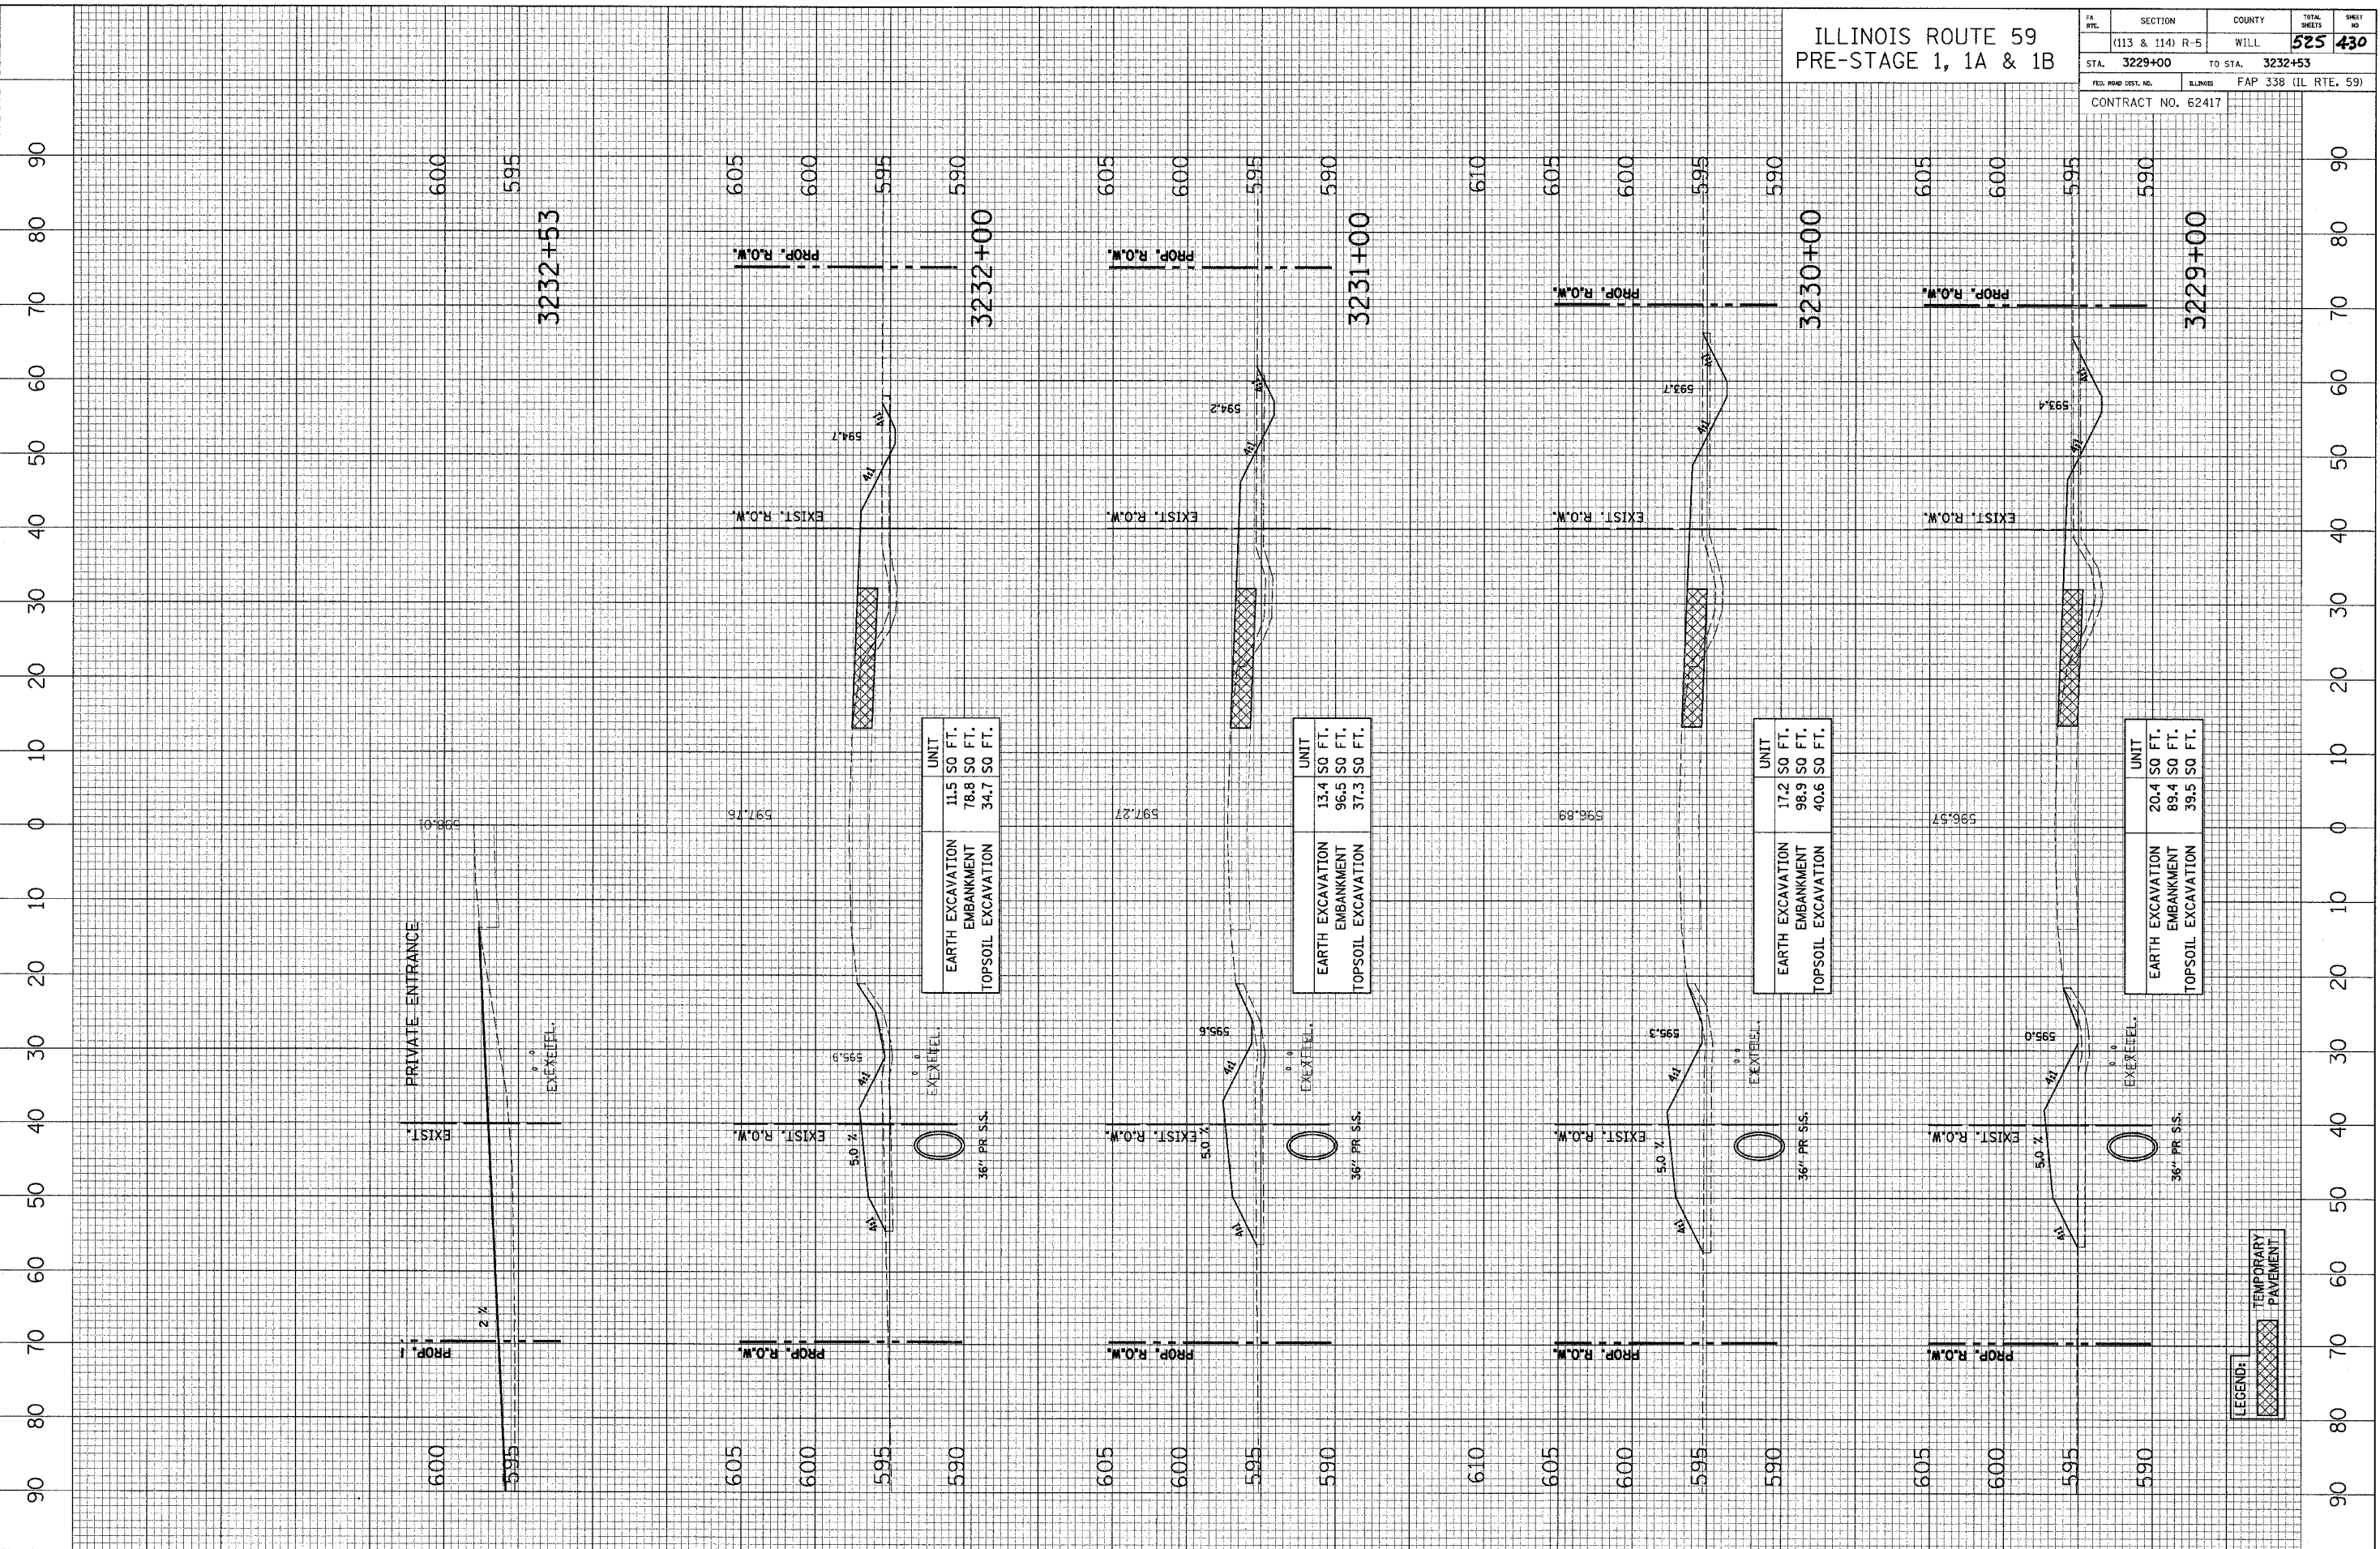

UNIT	11.5 SO FT.
EARTH EXCAVATION	76.8 SO FT.
EMBANKMENT	34.7 SO FT.
TOPSOIL EXCAVATION	

UNIT	13.4 SO FT.
EARTH EXCAVATION	96.5 SO FT.
EMBANKMENT	37.3 SO FT.
TOPSOIL EXCAVATION	

UNIT	17.2 SO FT.
EARTH EXCAVATION	98.9 SO FT.
EMBANKMENT	40.6 SO FT.
TOPSOIL EXCAVATION	

UNIT	20.4 SO FT.
EARTH EXCAVATION	89.4 SO FT.
EMBANKMENT	39.5 SO FT.
TOPSOIL EXCAVATION	

LEGEND: [Cross-hatched box] TEMPORARY PAVEMENT