


GROSS SECTION
 SURVEYED GRADES CHECKED
 E.M. NOTED
 NOTE BOOK NO.
 STRUCTURE NOTATION CHRG

BY _____ DATE _____

GROSS SECTION
 SURVEYED ALIGNMENT CHECKED
 RT. OF WAY CHECKED
 NOTE BOOK NO.
 ROAD FILE NAME

BY _____ DATE _____

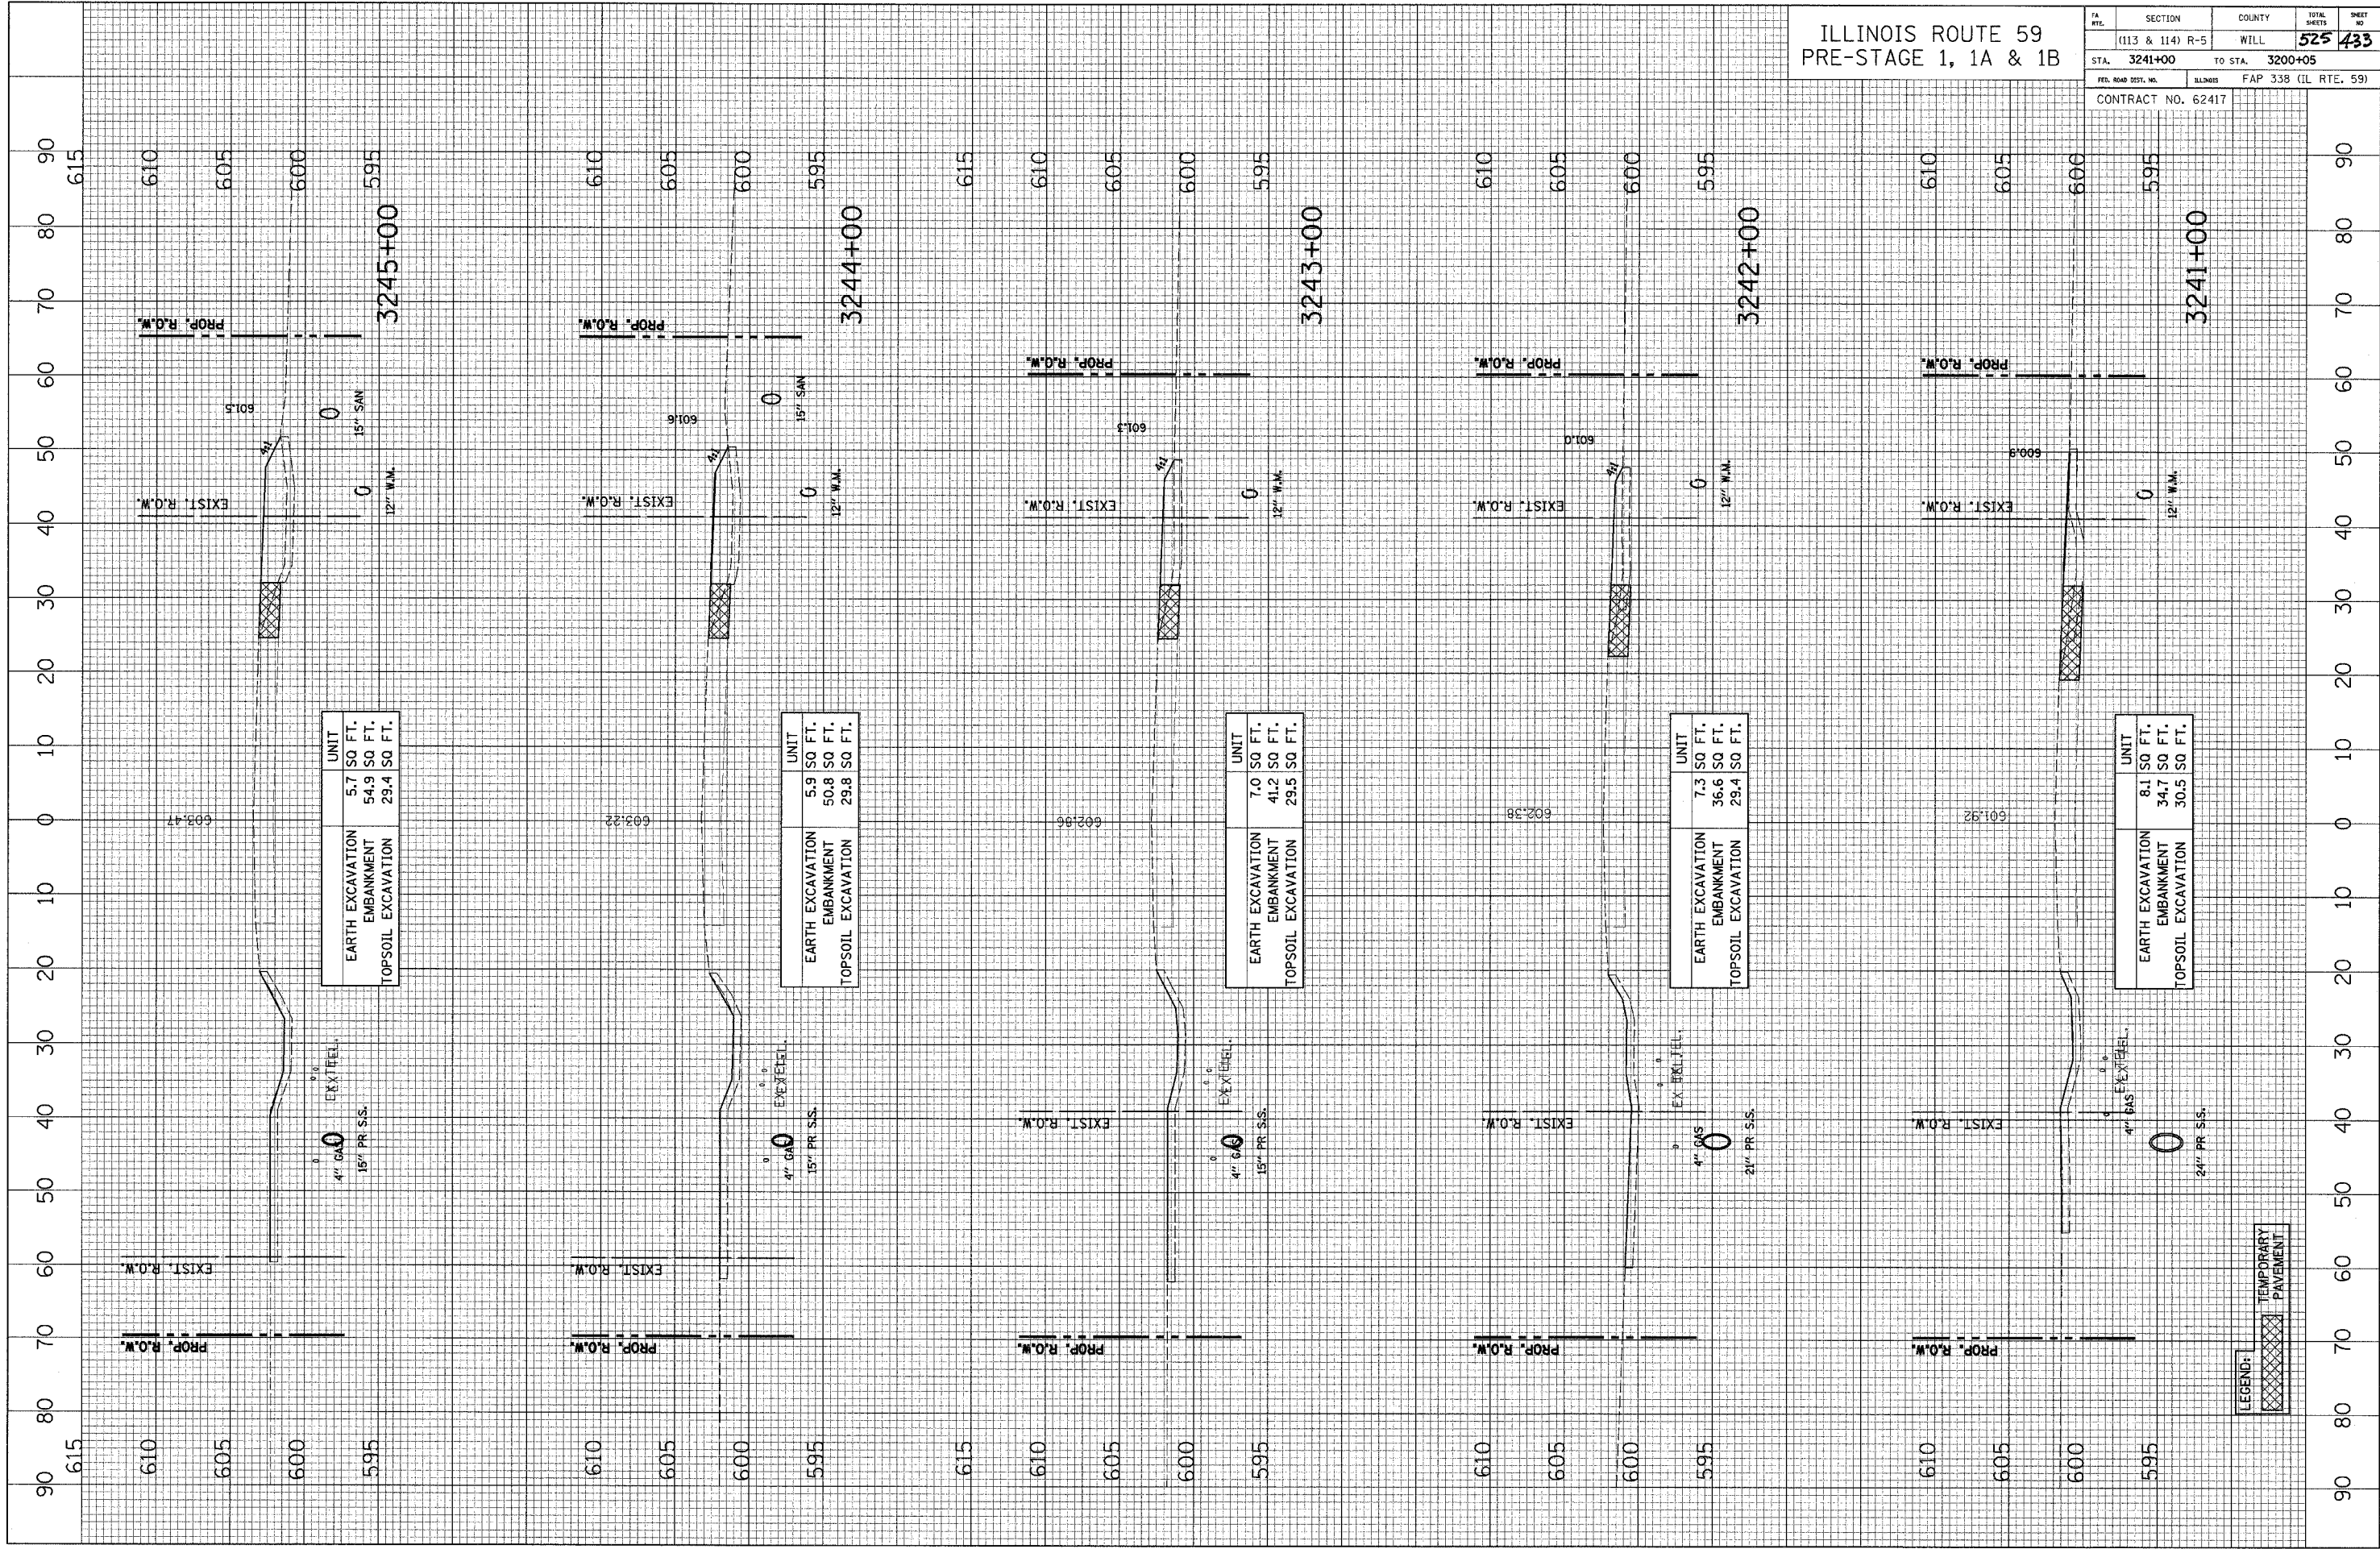

	UNIT
EARTH EXCAVATION	5.7 SQ FT.
EMBANKMENT	54.9 SQ FT.
TOPSOIL EXCAVATION	29.4 SQ FT.

	UNIT
EARTH EXCAVATION	5.9 SQ FT.
EMBANKMENT	50.8 SQ FT.
TOPSOIL EXCAVATION	29.8 SQ FT.

	UNIT
EARTH EXCAVATION	7.0 SQ FT.
EMBANKMENT	41.2 SQ FT.
TOPSOIL EXCAVATION	29.5 SQ FT.

	UNIT
EARTH EXCAVATION	7.3 SQ FT.
EMBANKMENT	36.6 SQ FT.
TOPSOIL EXCAVATION	29.4 SQ FT.

	UNIT
EARTH EXCAVATION	8.1 SQ FT.
EMBANKMENT	34.7 SQ FT.
TOPSOIL EXCAVATION	30.5 SQ FT.

LEGEND:
 TEMPORARY PAVEMENT