


CROSS SECTION SURVEYED BY DATE
 SECTION GRADES CHECKED BY ALIGNMENT CHECKED BY
 NOTE BOOK NO. OF WAY CHECKED BY
 NO. ROAD FILE NAME

CROSS SECTION SURVEYED BY DATE
 SECTION GRADES CHECKED BY ALIGNMENT CHECKED BY
 NOTE BOOK NO. OF WAY CHECKED BY
 NO. ROAD FILE NAME

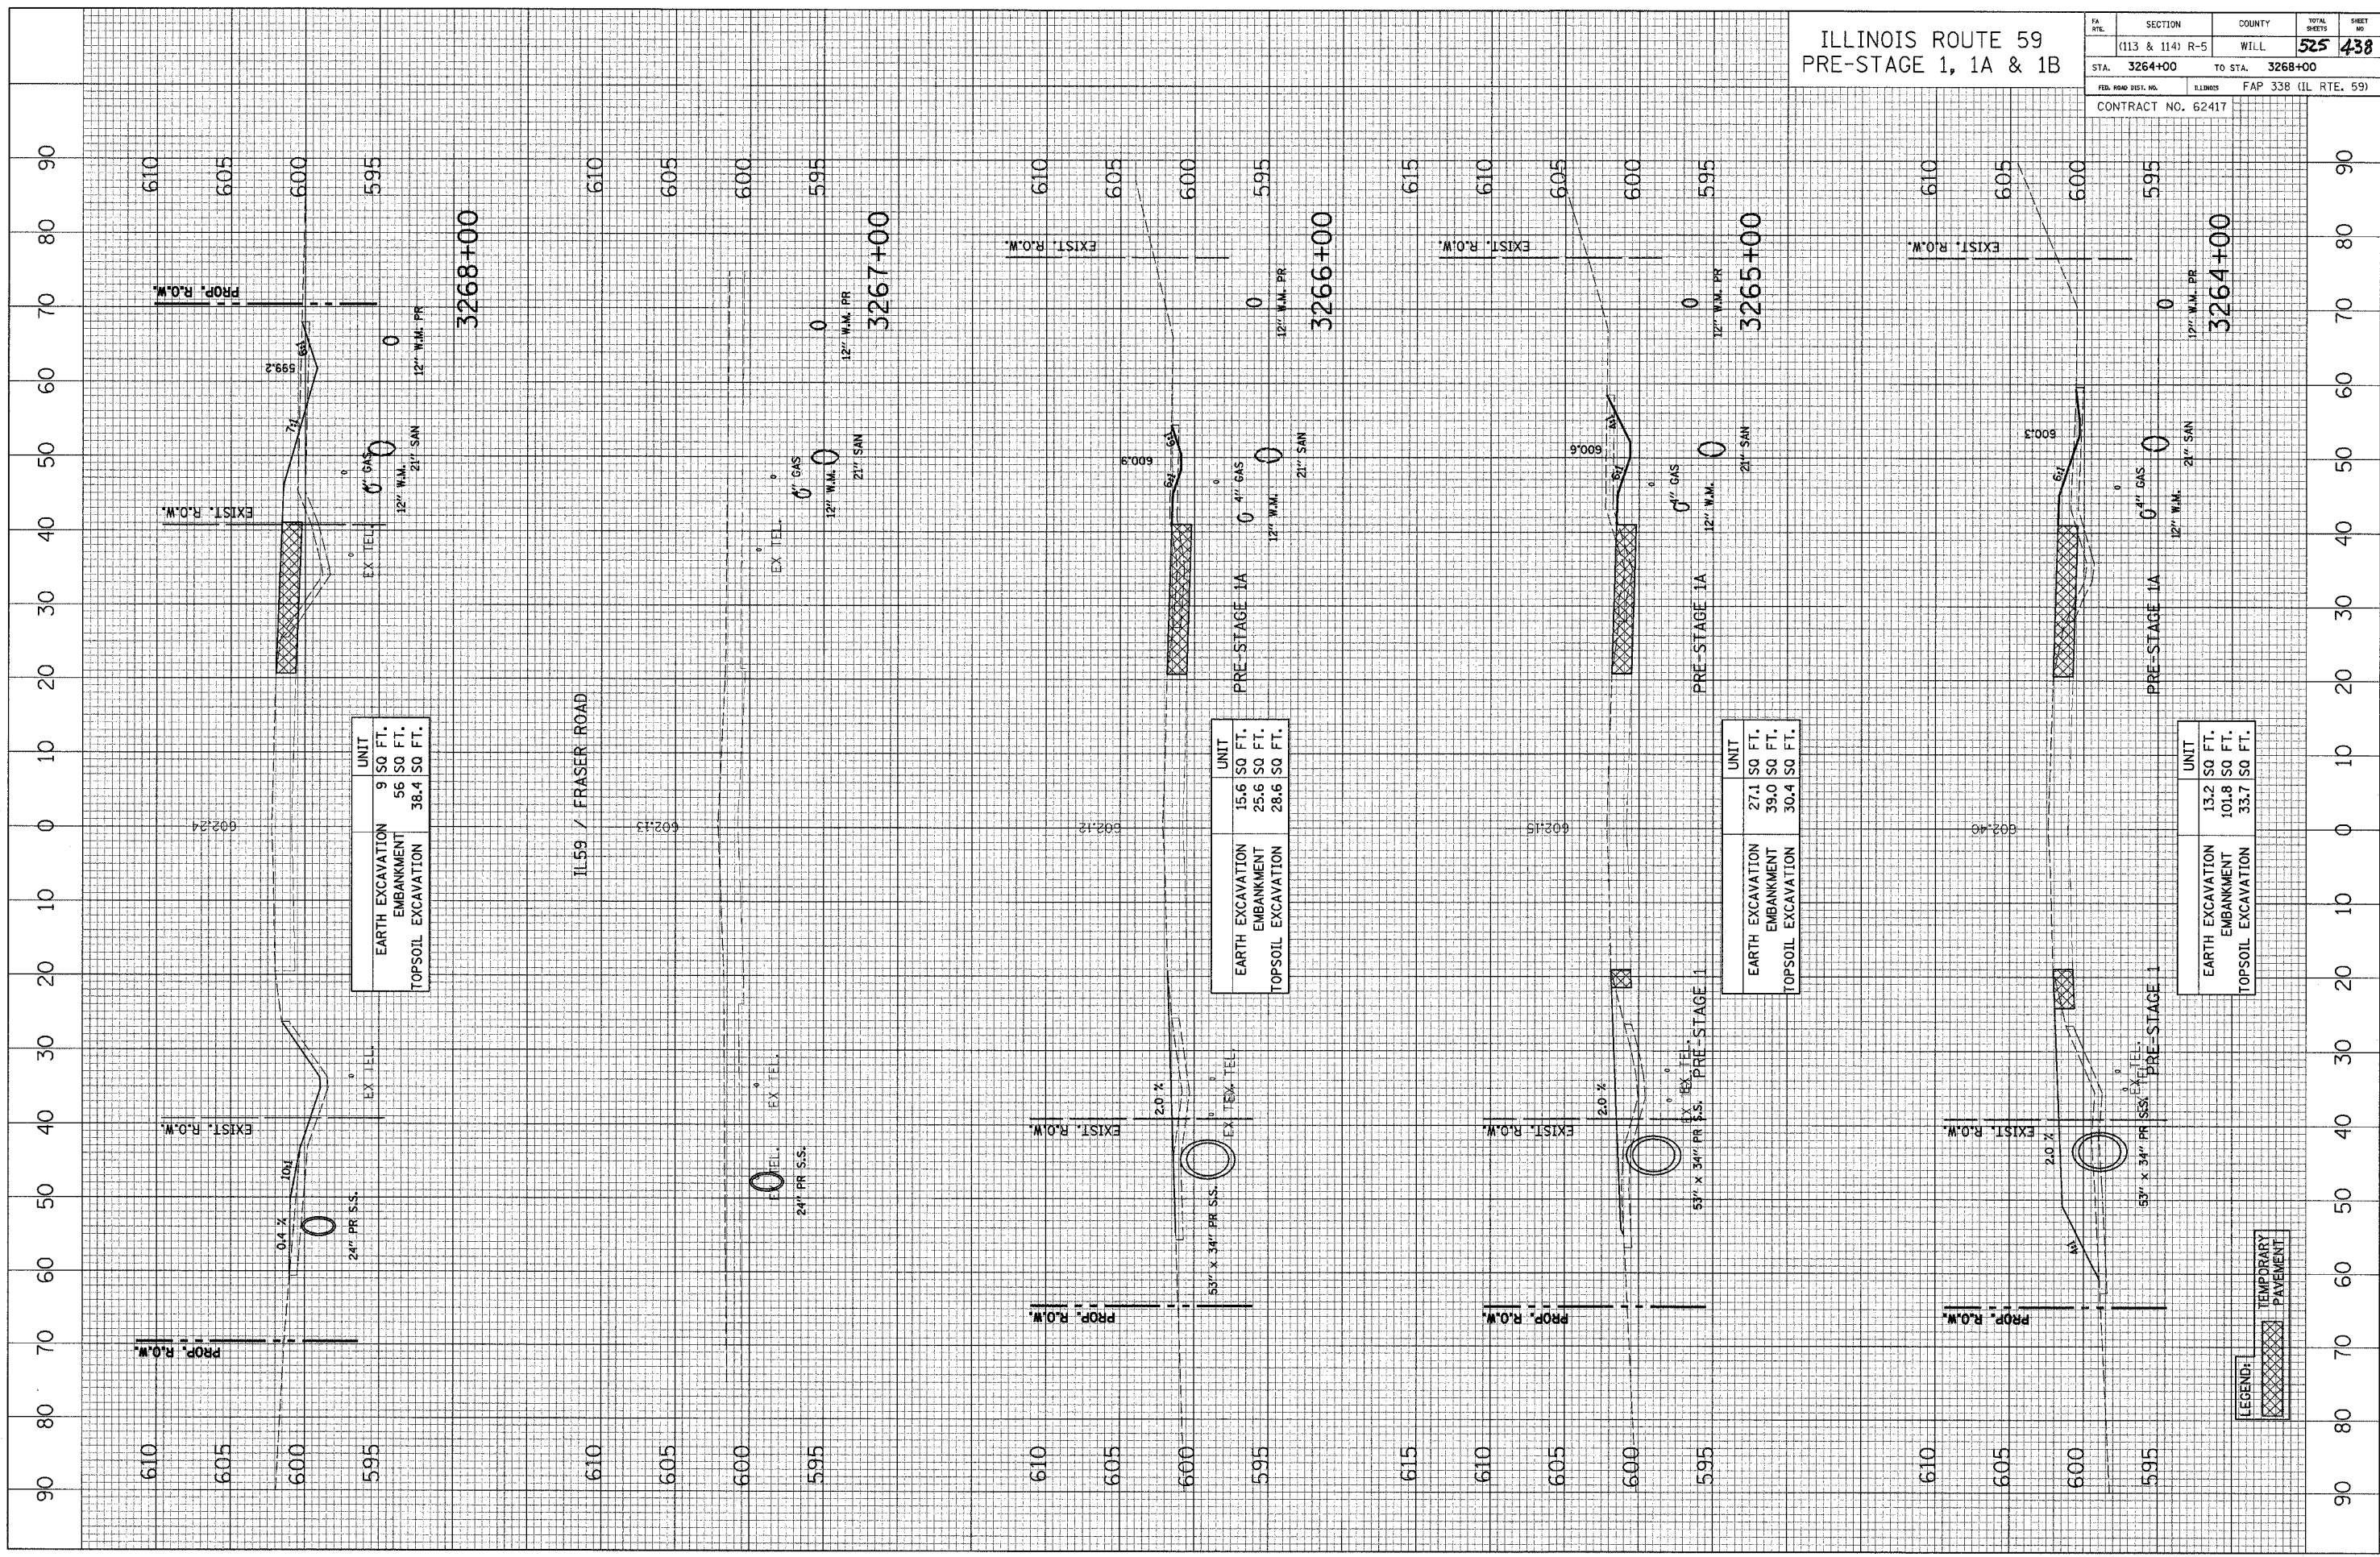

EARTH EXCAVATION	9 SQ FT.	UNIT
EMBANKMENT	56 SQ FT.	
TOPSOIL EXCAVATION	38.4 SQ FT.	

EARTH EXCAVATION	15.6 SQ FT.	UNIT
EMBANKMENT	25.6 SQ FT.	
TOPSOIL EXCAVATION	28.6 SQ FT.	

EARTH EXCAVATION	27.1 SQ FT.	UNIT
EMBANKMENT	39.0 SQ FT.	
TOPSOIL EXCAVATION	30.4 SQ FT.	

EARTH EXCAVATION	13.2 SQ FT.	UNIT
EMBANKMENT	101.8 SQ FT.	
TOPSOIL EXCAVATION	33.7 SQ FT.	

LEGEND:
 TEMPORARY PAVEMENT