


CROSS SECTION SURVEYED BY DATE
 SECTION CHECKED BY DATE
 NOTE BOOK NO. RT. OF WAY CHECKED
 NO. STAKE FILE NAME

CROSS SECTION SURVEYED BY DATE
 SECTION CHECKED BY DATE
 NOTE BOOK NO. E.M. NOTED
 NO. STRUCTURE NOTATION CHAS.

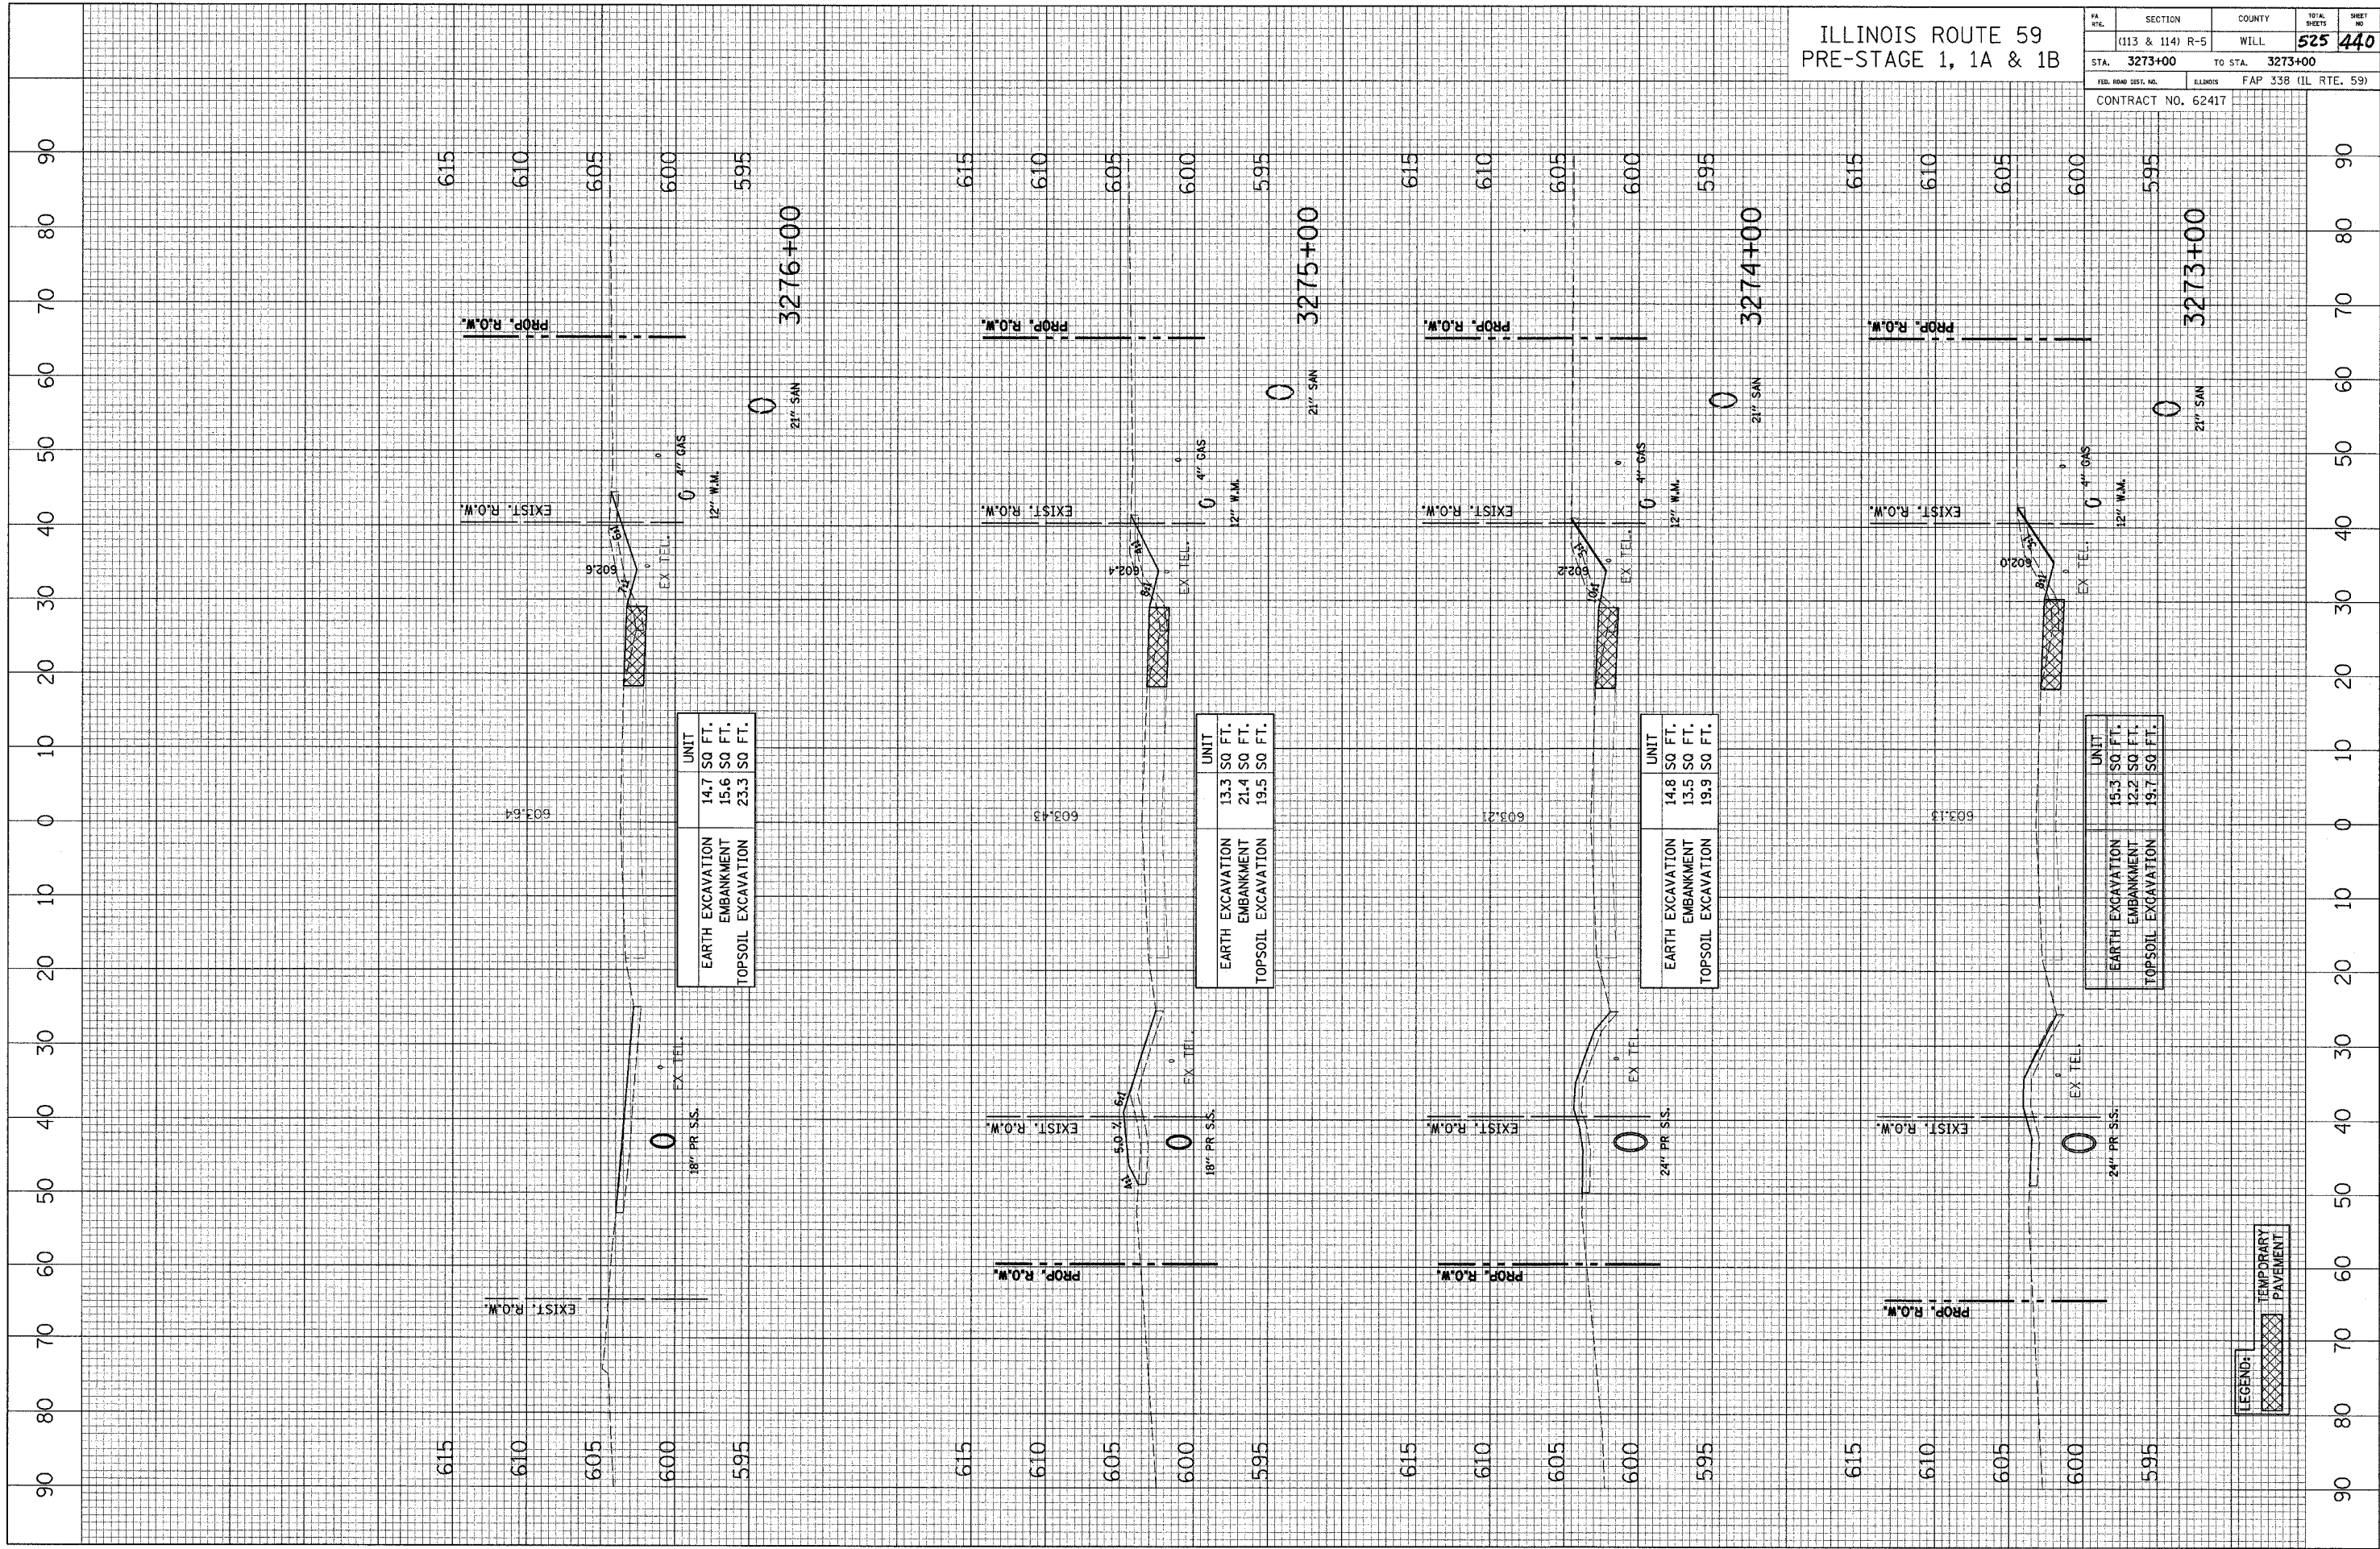

	UNIT
EARTH EXCAVATION	14.7 SO FT.
EMBANKMENT	15.6 SO FT.
TOPSOIL EXCAVATION	23.3 SO FT.

	UNIT
EARTH EXCAVATION	13.3 SO FT.
EMBANKMENT	21.4 SO FT.
TOPSOIL EXCAVATION	19.5 SO FT.

	UNIT
EARTH EXCAVATION	14.8 SO FT.
EMBANKMENT	13.5 SO FT.
TOPSOIL EXCAVATION	19.9 SO FT.

	UNIT
EARTH EXCAVATION	15.3 SO FT.
EMBANKMENT	12.2 SO FT.
TOPSOIL EXCAVATION	19.7 SO FT.

LEGEND:
 TEMPORARY PAVEMENT