


CROSS SECTION
 SURVEYED GRADES CHECKED
 SECTION NO. _____
 DATE _____
 BY _____
 NOTE BOOK NO. _____
 DATE NOTED _____
 STRUCTURE NOTATION CHRG _____

CROSS SECTION
 SURVEYED GRADES CHECKED
 SECTION NO. _____
 DATE _____
 BY _____
 NOTE BOOK NO. _____
 DATE NOTED _____
 STRUCTURE NOTATION CHRG _____

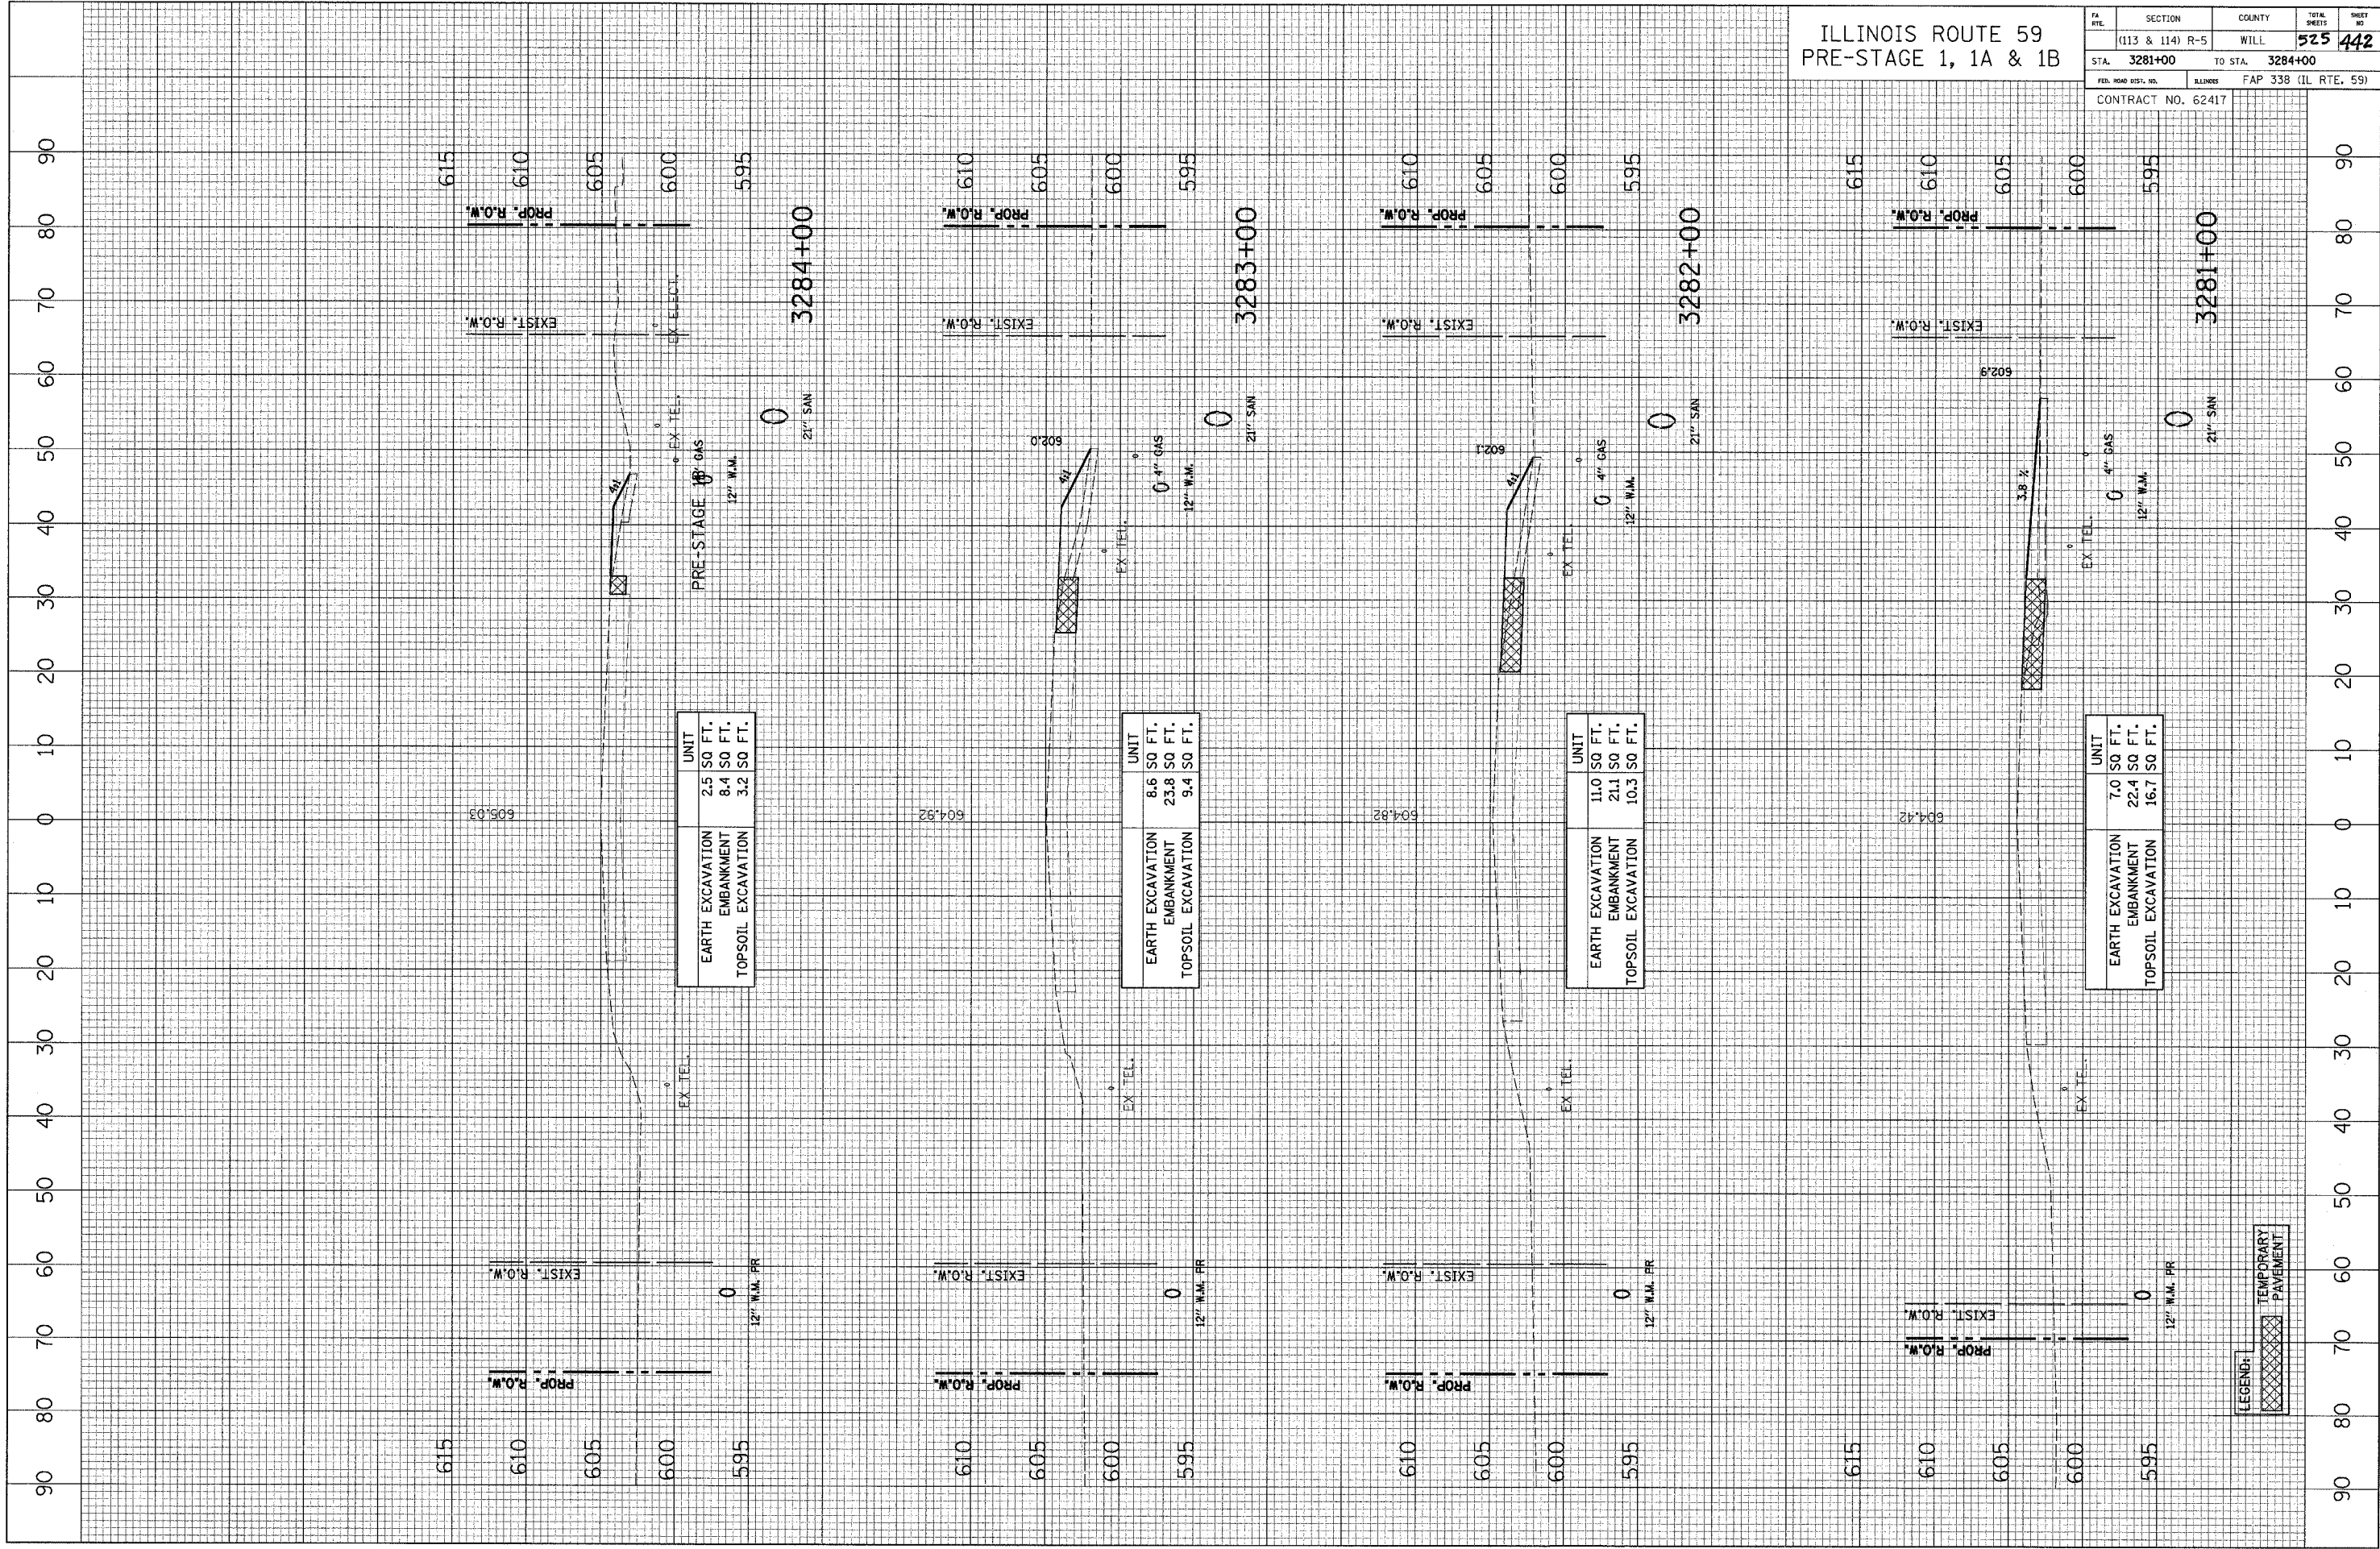

EARTH EXCAVATION	UNIT
EMBANKMENT	2.5 SO FT.
TOPSOIL EXCAVATION	8.4 SO FT.
	3.2 SO FT.

EARTH EXCAVATION	UNIT
EMBANKMENT	8.6 SO FT.
TOPSOIL EXCAVATION	23.8 SO FT.
	9.4 SO FT.

EARTH EXCAVATION	UNIT
EMBANKMENT	11.0 SO FT.
TOPSOIL EXCAVATION	21.1 SO FT.
	10.3 SO FT.

EARTH EXCAVATION	UNIT
EMBANKMENT	7.0 SO FT.
TOPSOIL EXCAVATION	22.4 SO FT.
	16.7 SO FT.

LEGEND:
 TEMPORARY PAVEMENT