

CROSS SECTION SURVEYED GRADES CHECKED ALIGNED CHECKED STA. OF WAY CHECKED BY DATE


SECTION NOTE BOOK NO. JOB FILE NAME

CROSS SECTION SURVEYED GRADES CHECKED S.M. NOTED STRUCTURE NOTATIONS OK'D BY DATE

SECTION NOTE BOOK NO.

ILLINOIS ROUTE 59  
PRE-STAGE 1, 1A & 1B

|                     |                 |                       |              |           |
|---------------------|-----------------|-----------------------|--------------|-----------|
| FA. RTE.            | SECTION         | COUNTY                | TOTAL SHEETS | SHEET NO. |
|                     | (113 & 114) R-5 | WILL.                 | 525          | 444       |
| STA. 3288+00        | TO STA. 3290+45 |                       |              |           |
| FED. ROAD DIST. NO. | ILLINOIS        | FAP 338 (IL. RTE. 59) |              |           |
| CONTRACT NO. 62417  |                 |                       |              |           |

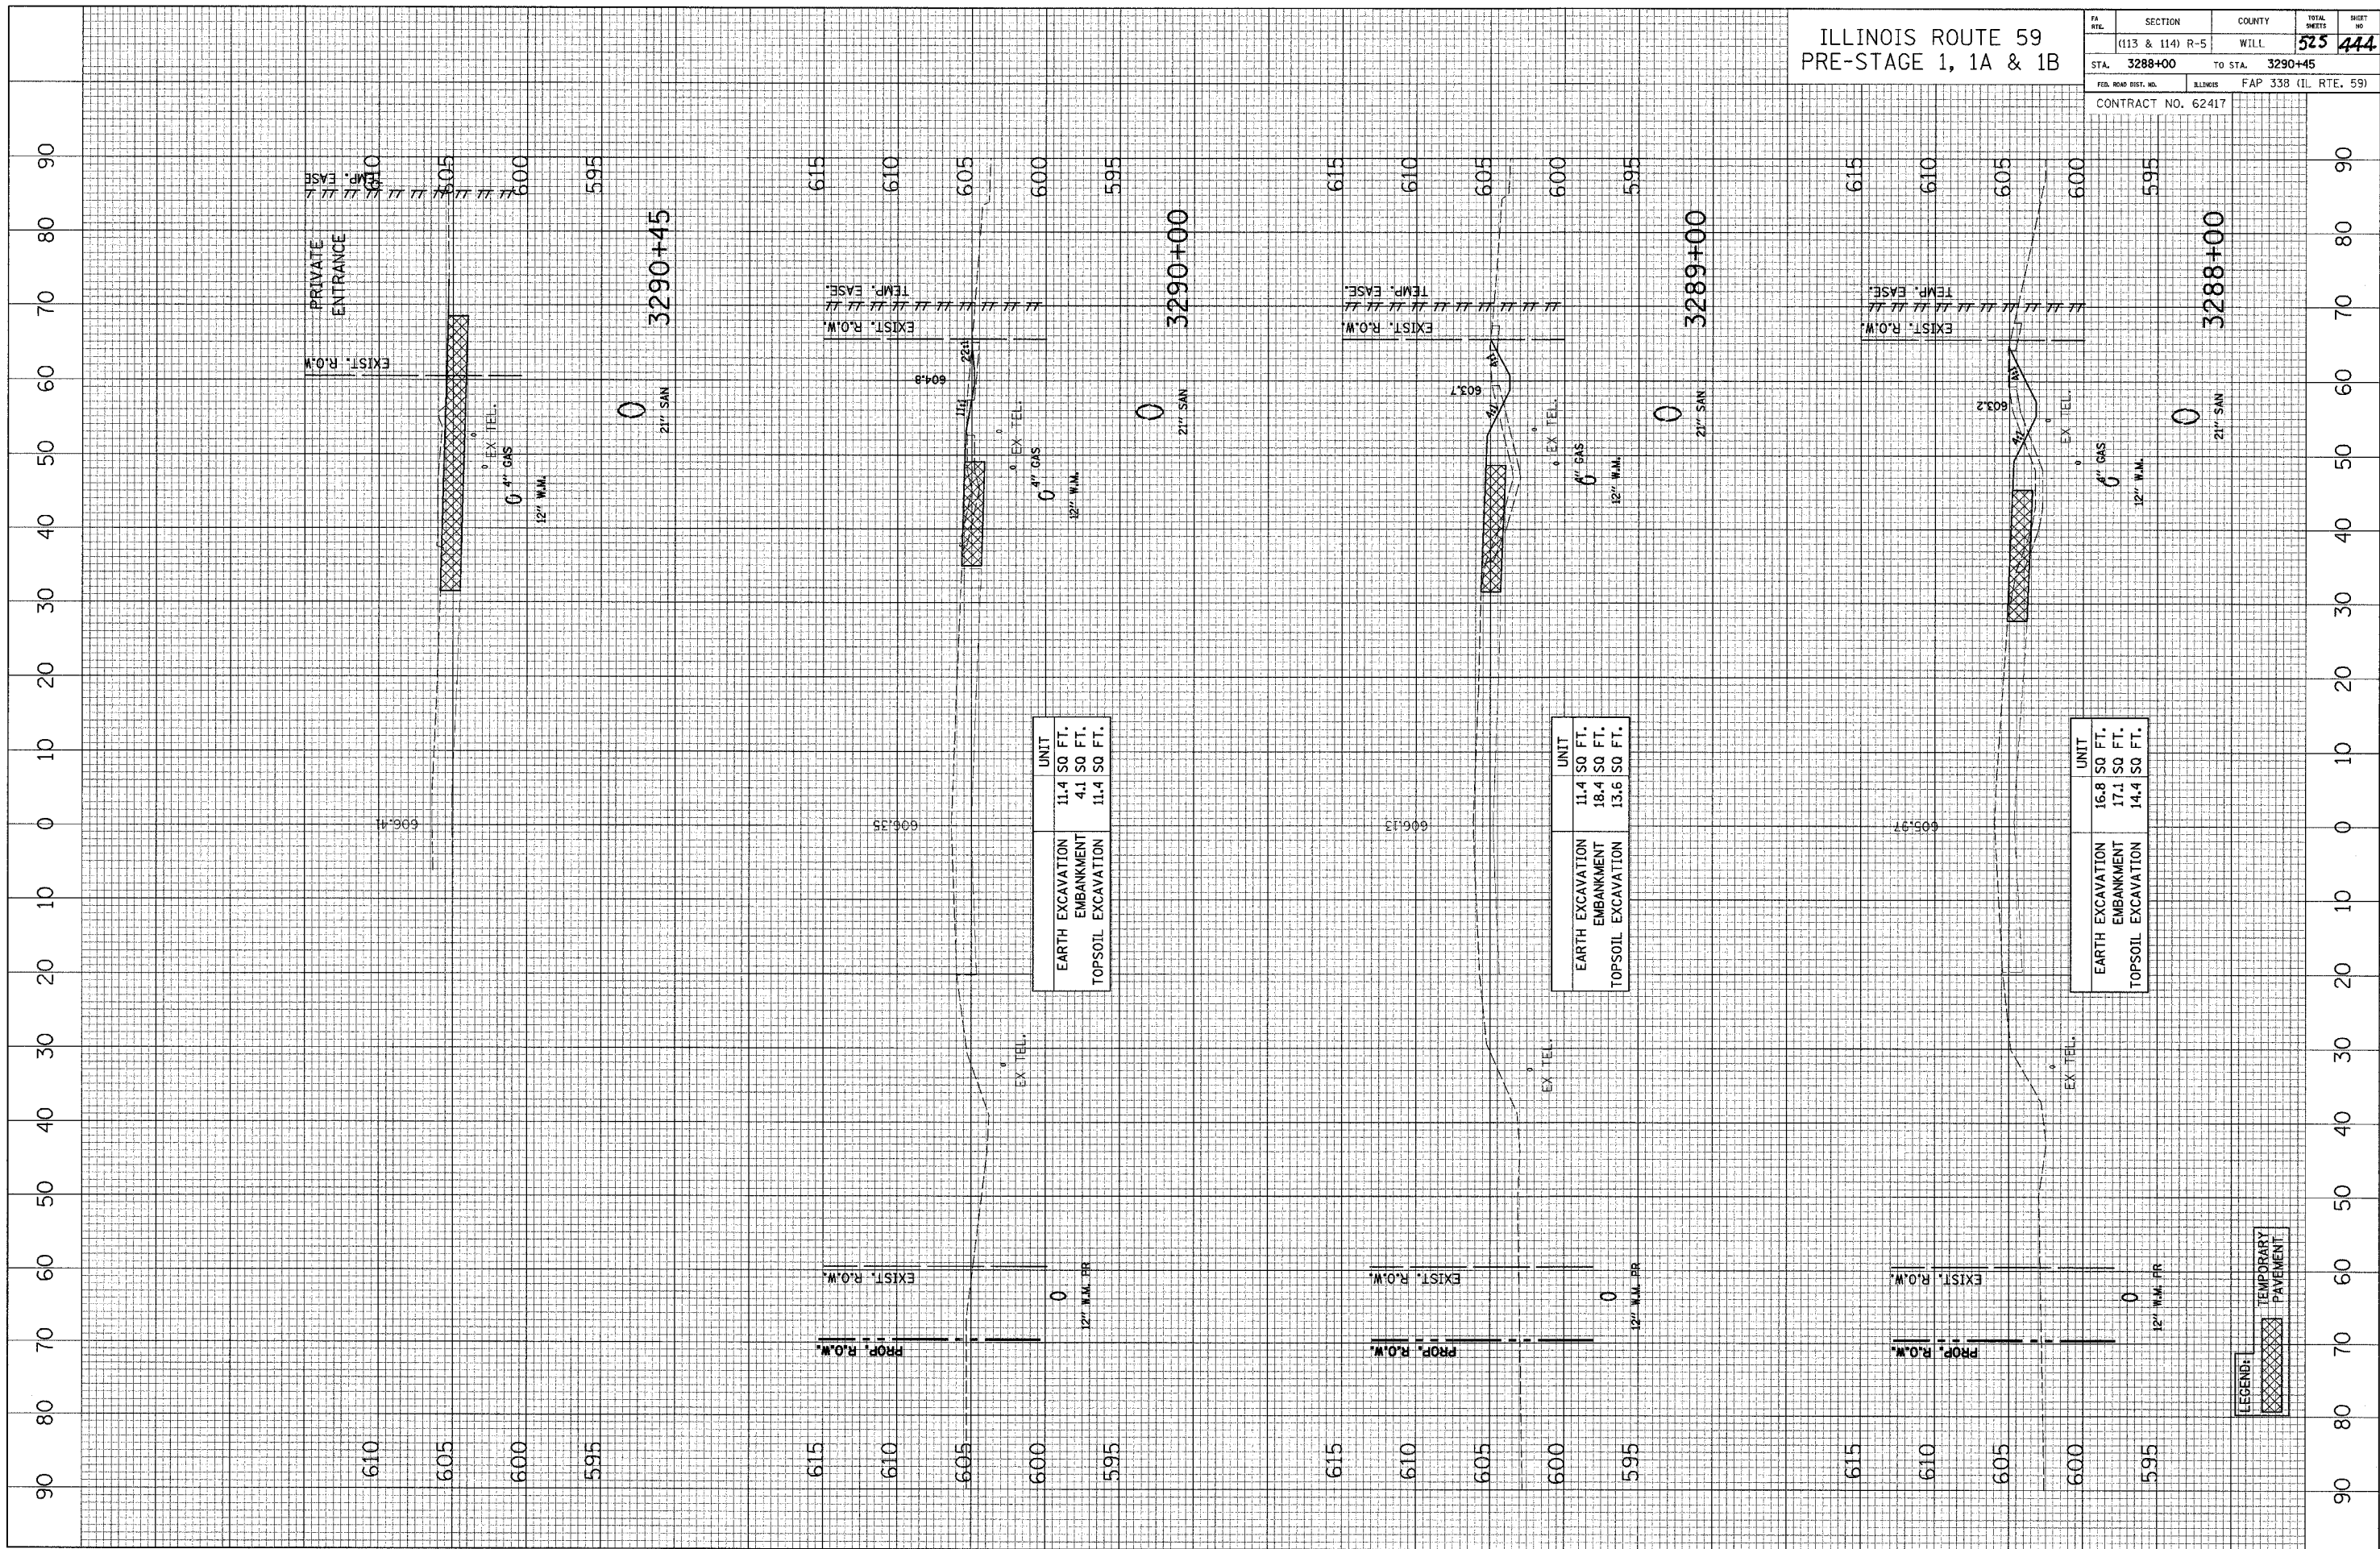

|                    | UNIT         |
|--------------------|--------------|
| EARTH EXCAVATION   | 11.4 SQ. FT. |
| EMBANKMENT         | 4.1 SQ. FT.  |
| TOPSOIL EXCAVATION | 11.4 SQ. FT. |

|                    | UNIT         |
|--------------------|--------------|
| EARTH EXCAVATION   | 11.4 SQ. FT. |
| EMBANKMENT         | 18.4 SQ. FT. |
| TOPSOIL EXCAVATION | 13.6 SQ. FT. |

|                    | UNIT         |
|--------------------|--------------|
| EARTH EXCAVATION   | 16.8 SQ. FT. |
| EMBANKMENT         | 17.1 SQ. FT. |
| TOPSOIL EXCAVATION | 14.4 SQ. FT. |

LEGEND: [Cross-hatched box] TEMPORARY PAVEMENT