


CROSS SECTION
 SURVEYED GRADES CHECKED
 SECTION NOTE BOOK NO. _____
 ALIGNMENT CHECKED
 RT. OF WAY CHECKED
 DATE _____
 BY _____

CROSS SECTION
 SURVEYED GRADES CHECKED
 SECTION NOTE BOOK NO. _____
 ALIGNMENT CHECKED
 RT. OF WAY CHECKED
 DATE _____
 BY _____

ILLINOIS ROUTE 59
 PRE-STAGE 1, 1A & 1B

FA. RTE.	SECTION	COUNTY	TOTAL SHEETS	SHEET NO.
(113 & 114) R-5	WILL		525	453
STA. 3320+00	TO STA. 3322+50			
FED. ROAD DIST. NO.	ILLINOIS	FAP 338 (IL RTE. 59)		
CONTRACT NO. 62417				

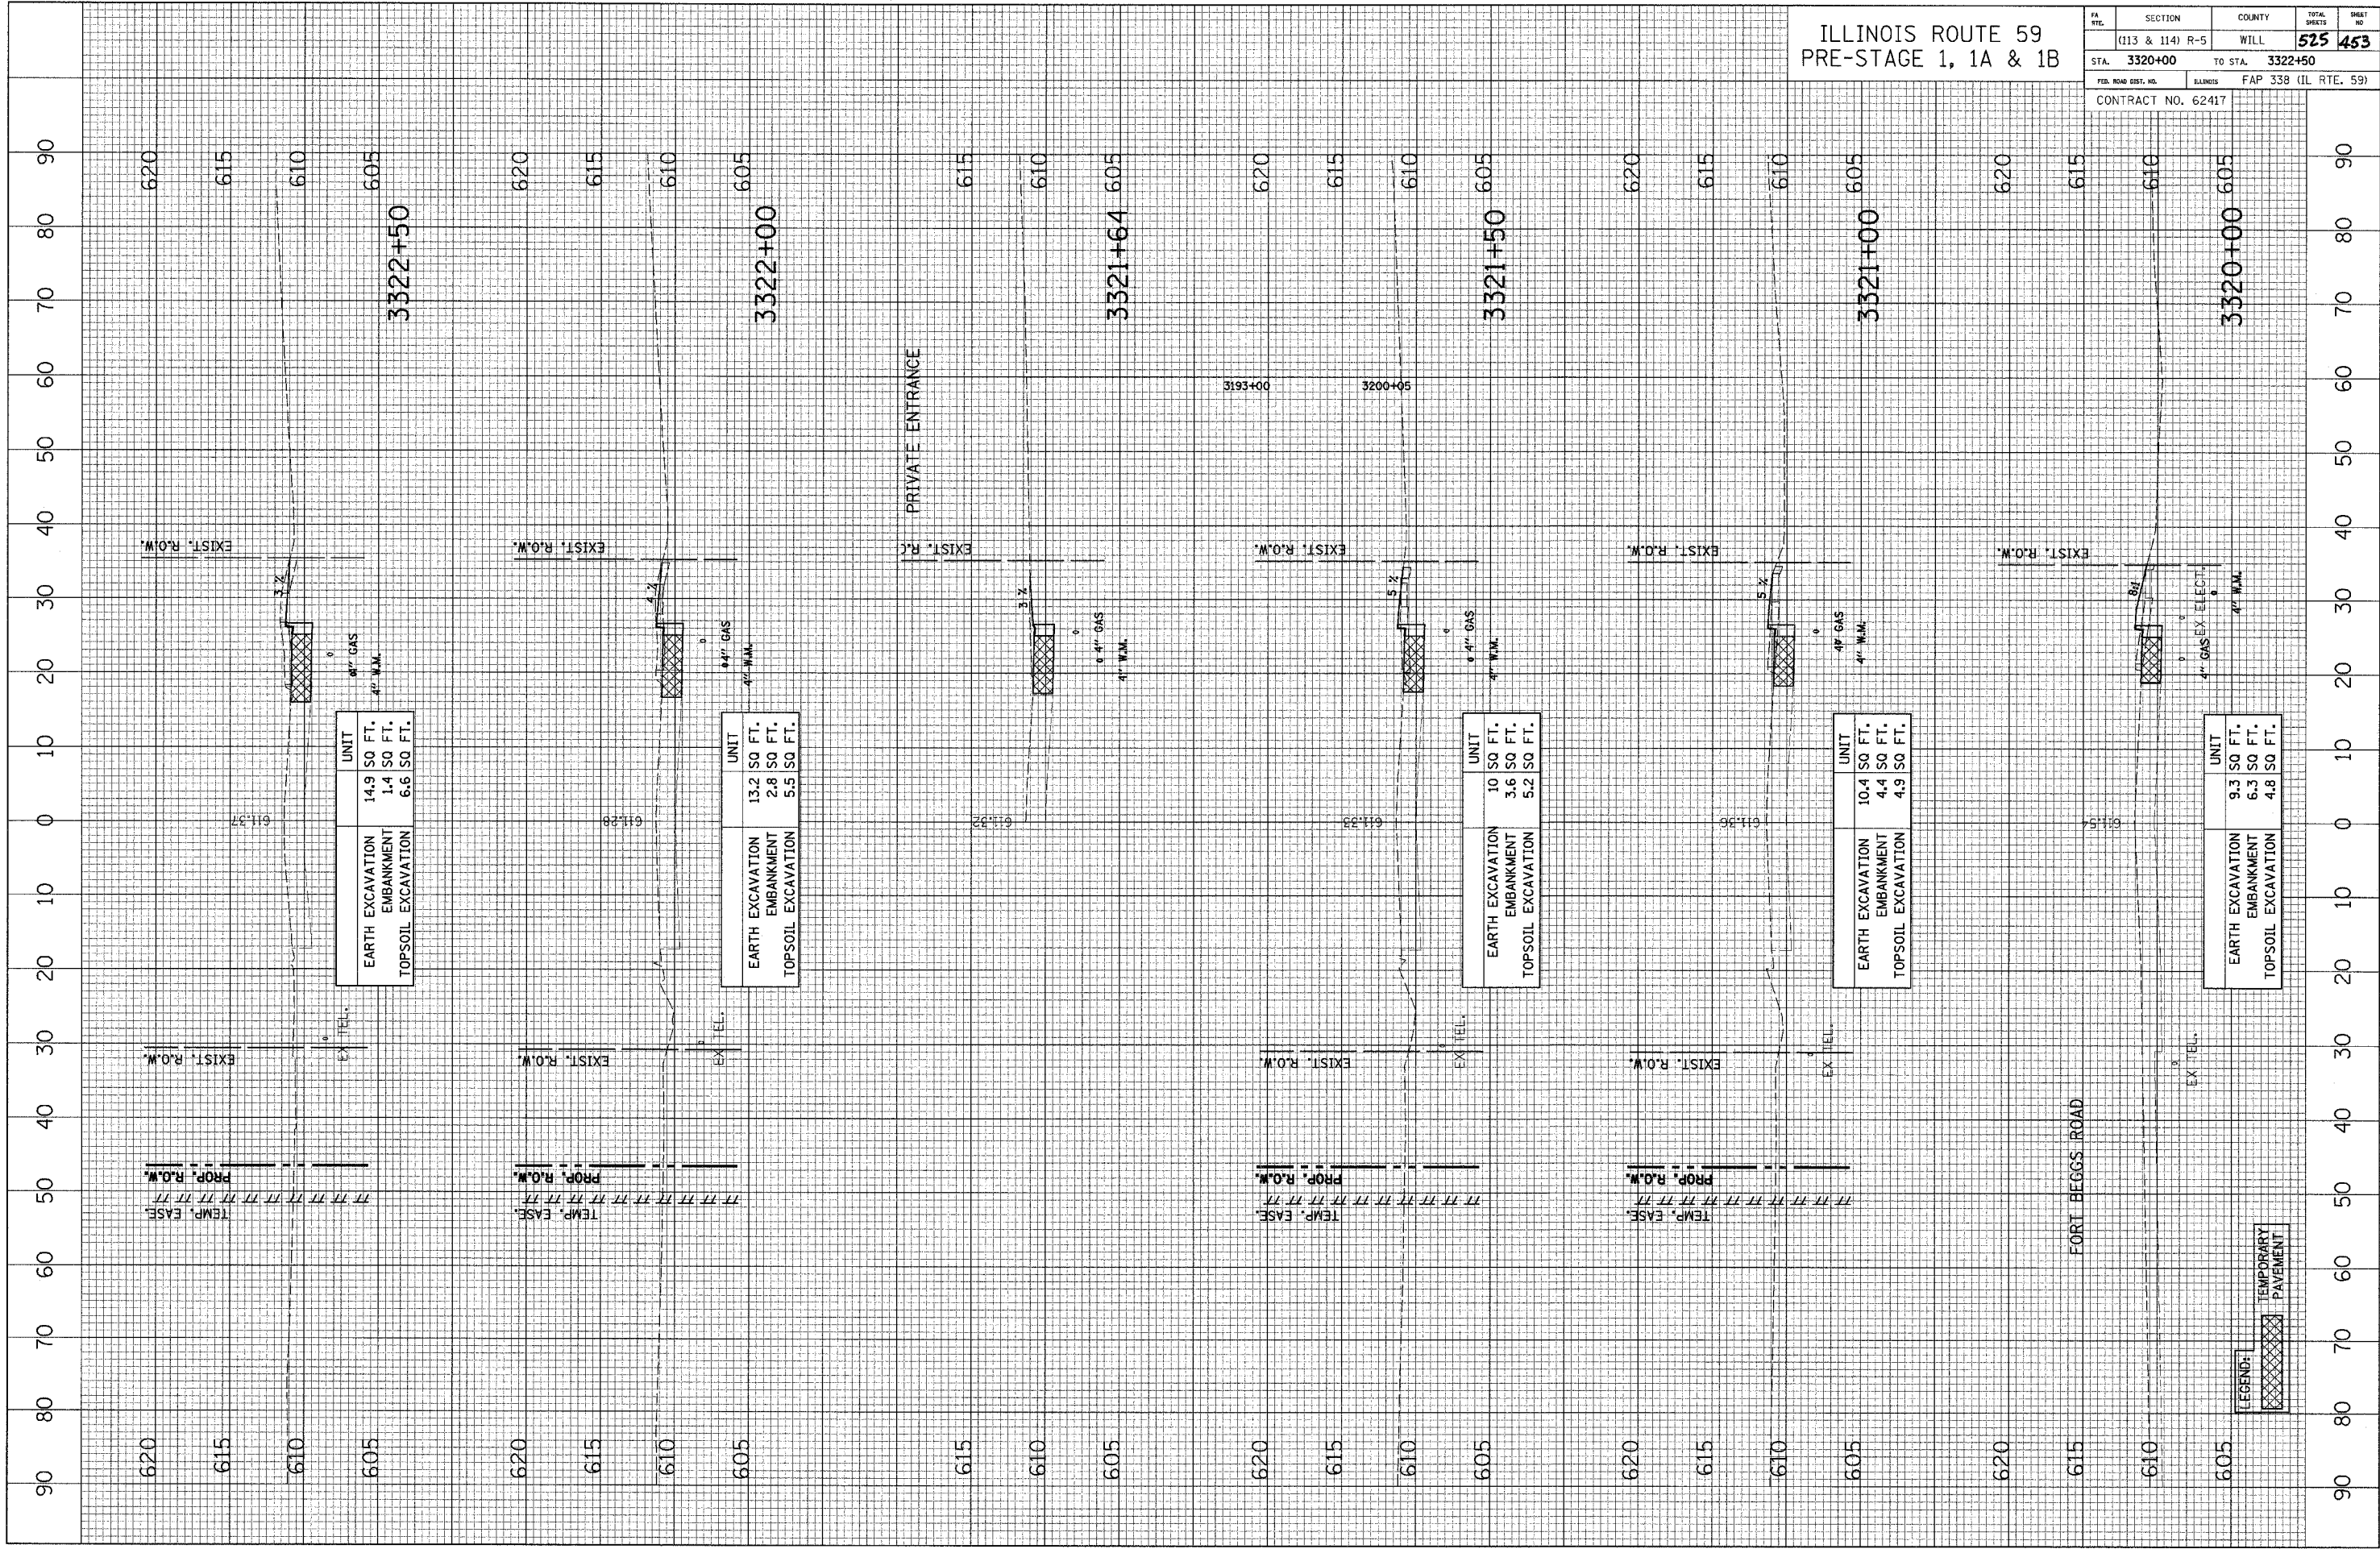

	UNIT
EARTH EXCAVATION	14.9 SQ. FT.
EMBANKMENT	1.4 SQ. FT.
TOPSOIL EXCAVATION	6.6 SQ. FT.

	UNIT
EARTH EXCAVATION	13.2 SQ. FT.
EMBANKMENT	2.8 SQ. FT.
TOPSOIL EXCAVATION	5.5 SQ. FT.

	UNIT
EARTH EXCAVATION	10 SQ. FT.
EMBANKMENT	3.6 SQ. FT.
TOPSOIL EXCAVATION	5.2 SQ. FT.

	UNIT
EARTH EXCAVATION	10.4 SQ. FT.
EMBANKMENT	4.4 SQ. FT.
TOPSOIL EXCAVATION	4.9 SQ. FT.

	UNIT
EARTH EXCAVATION	9.3 SQ. FT.
EMBANKMENT	6.3 SQ. FT.
TOPSOIL EXCAVATION	4.8 SQ. FT.

LEGEND:

 TEMPORARY PAVEMENT