


CROSS SECTION SURVEYED GRADES CHECKED ALIGNMENT CHECKED RT.O.F. MAY CHECKED
 SECTION NOTE BOOK NO. DATE BY

CROSS SECTION SURVEYED GRADES CHECKED E.M. NOTED STRUCTURE NOTATIONS CHRG.
 SECTION NOTE BOOK NO. DATE BY

ILLINOIS ROUTE 59
 PRE-STAGE 1, 1A & 1B

FA. R.T.E.	SECTION	COUNTY	TOTAL SHEETS	SHEET NO.
	(113 & 114) R-5	WILL	525	454
STA. 3323+00	TO STA. 3324+50			
FED. ROAD DIST. NO.	ILLINOIS	FAP 338 (IL RTE. 59)		
CONTRACT NO. 62417				

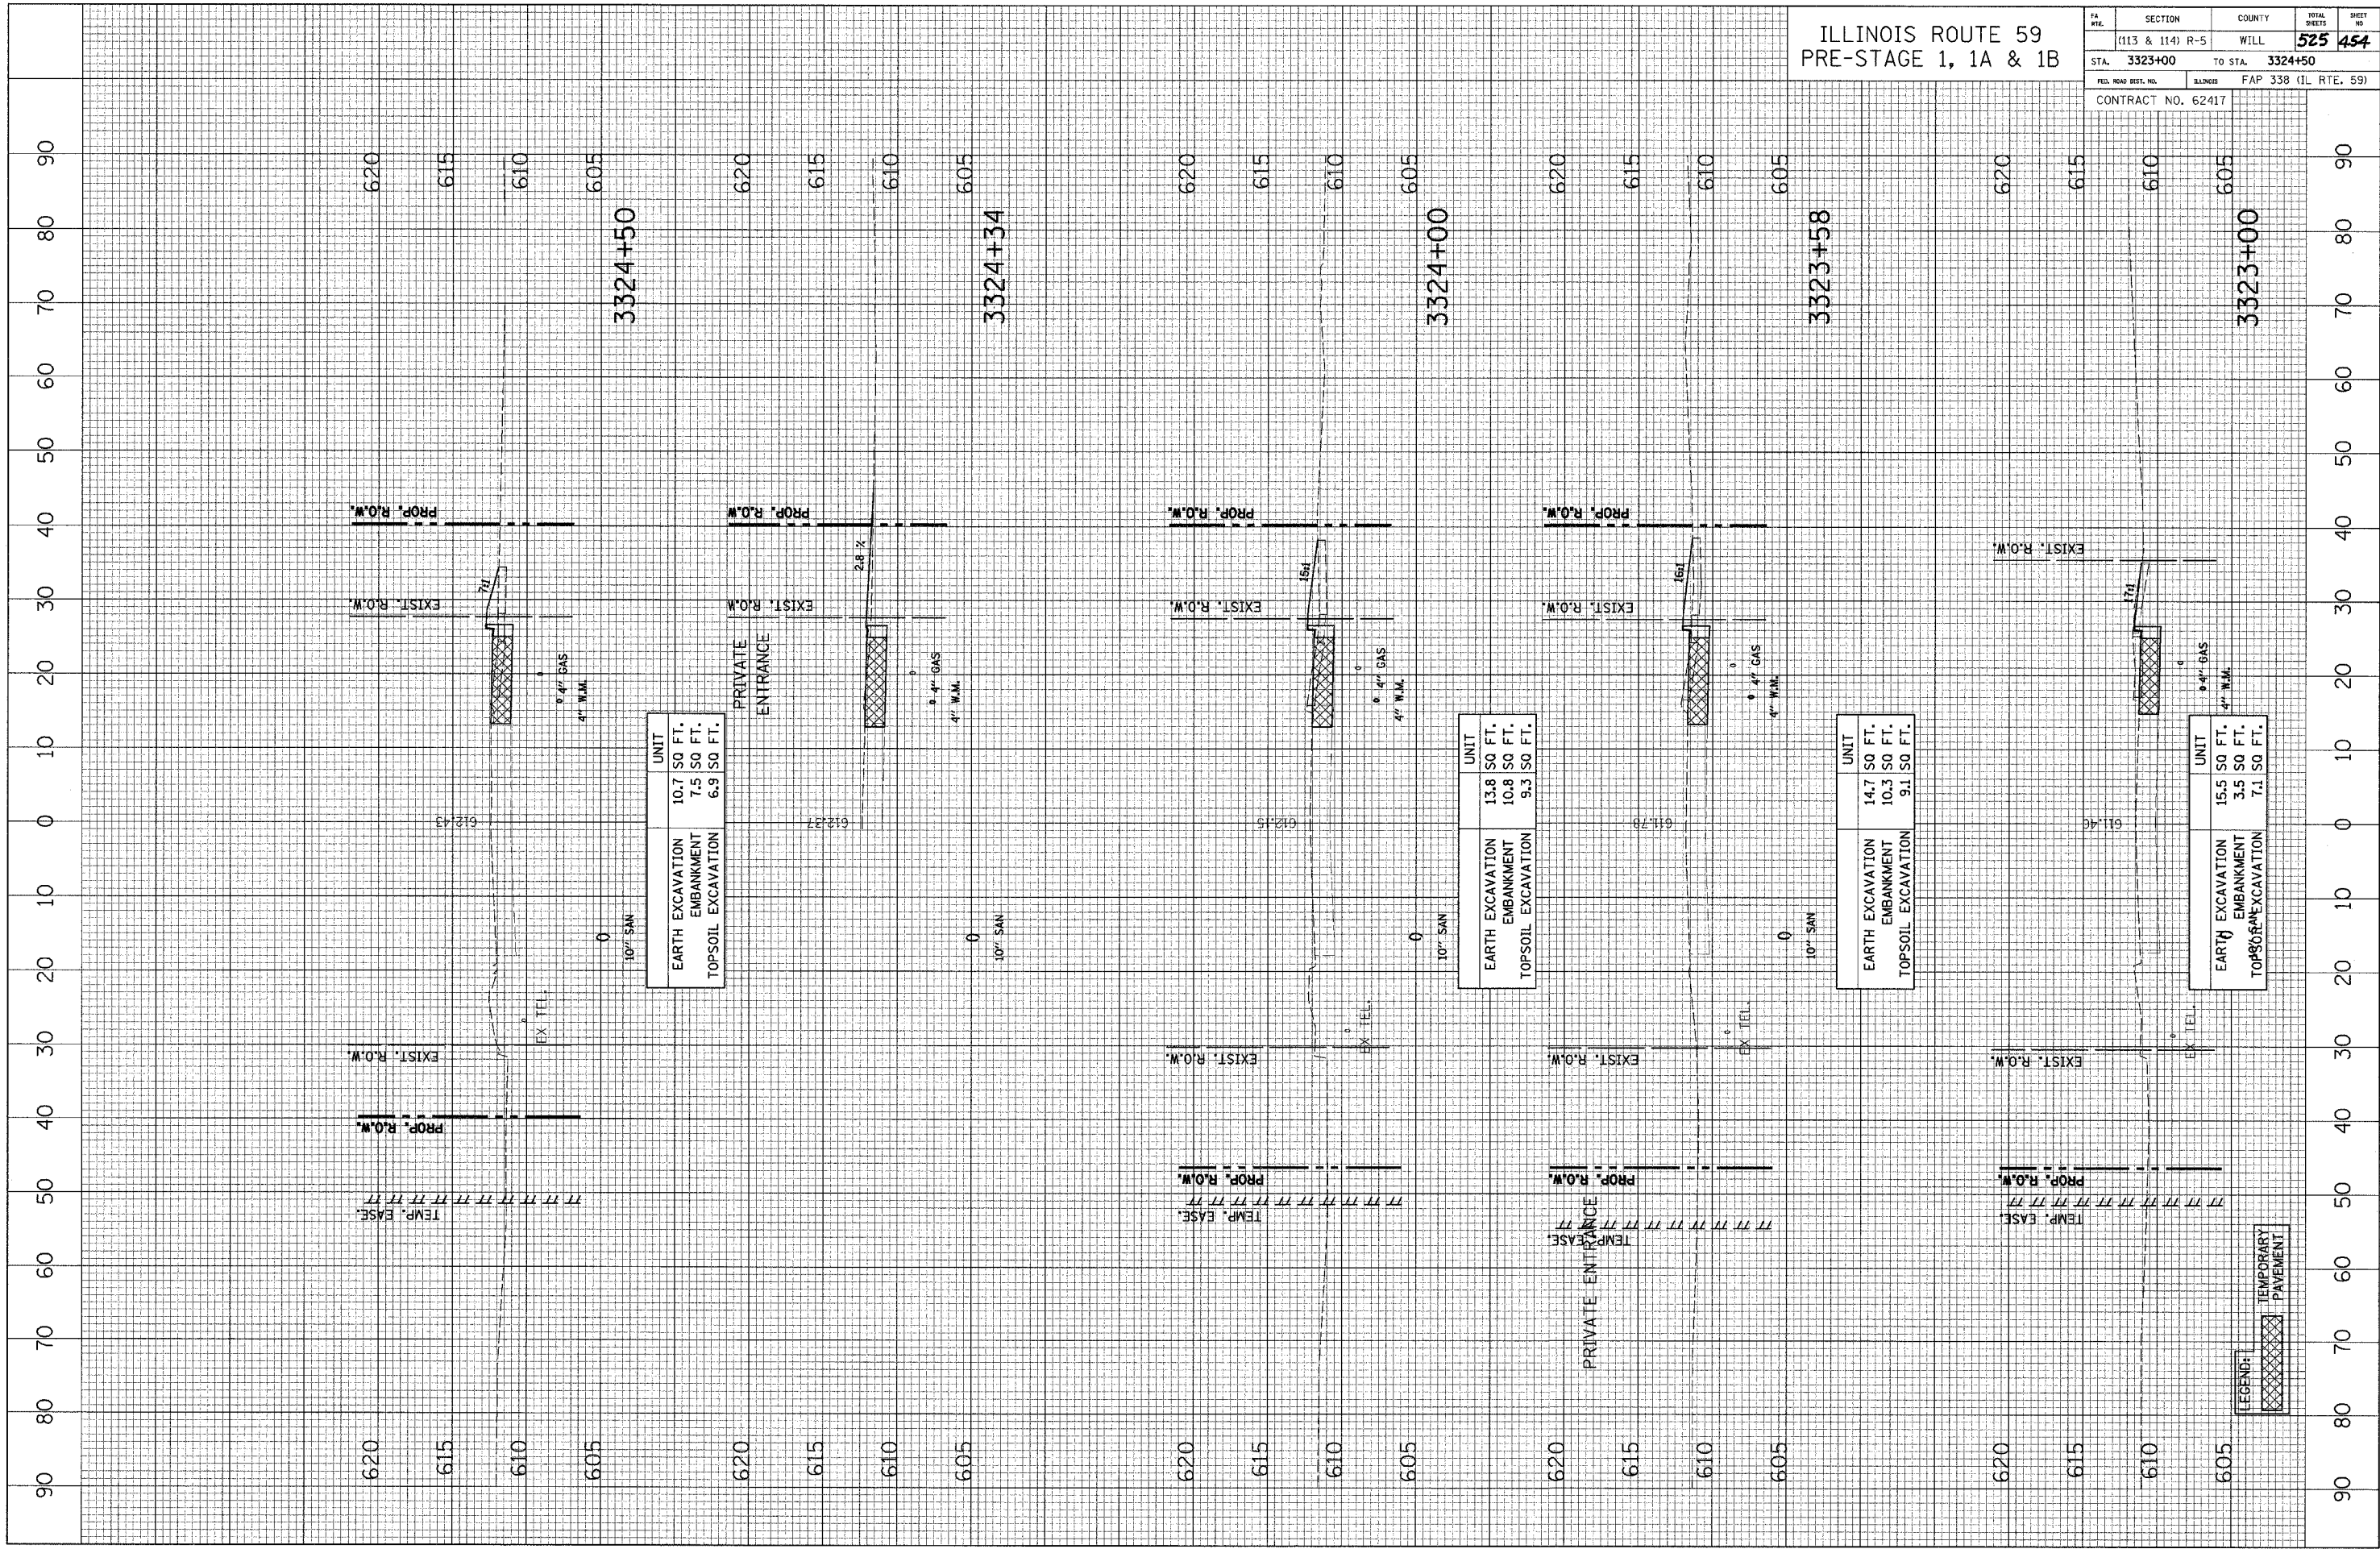

	UNIT
EARTH EXCAVATION	10.7 SO FT.
EMBANKMENT	7.5 SO FT.
TOPSOIL EXCAVATION	6.9 SO FT.

	UNIT
EARTH EXCAVATION	13.8 SO FT.
EMBANKMENT	10.8 SO FT.
TOPSOIL EXCAVATION	9.3 SO FT.

	UNIT
EARTH EXCAVATION	14.7 SO FT.
EMBANKMENT	10.3 SO FT.
TOPSOIL EXCAVATION	9.1 SO FT.

	UNIT
EARTH EXCAVATION	15.5 SO FT.
EMBANKMENT	3.5 SO FT.
TOPSOIL EXCAVATION	7.1 SO FT.

LEGEND
 TEMPORARY PAVEMENT