


ILLINOIS ROUTE 59
PRE-STAGE 1, 1A & 1B

FA RTE.	SECTION	COUNTY	TOTAL SHEETS	SHEET NO.
(113 & 114) R-5	WILL		525	455
STA. 3325+00	TO STA. 3326+38			
FED. ROAD DIST. NO.	ILLINOIS	FAP 338 (IL RTE. 59)		
CONTRACT NO. 62417				

CROSS SECTION	DATE
SURVEYED	BY
GRADES CHECKED	
ALIGNMENT CHECKED	
NOTE BOOK NO.	
NO.	
NO.	
NO.	

CROSS SECTION	DATE
SURVEYED	BY
GRADES CHECKED	
ALIGNMENT CHECKED	
NOTE BOOK NO.	
NO.	
NO.	
NO.	

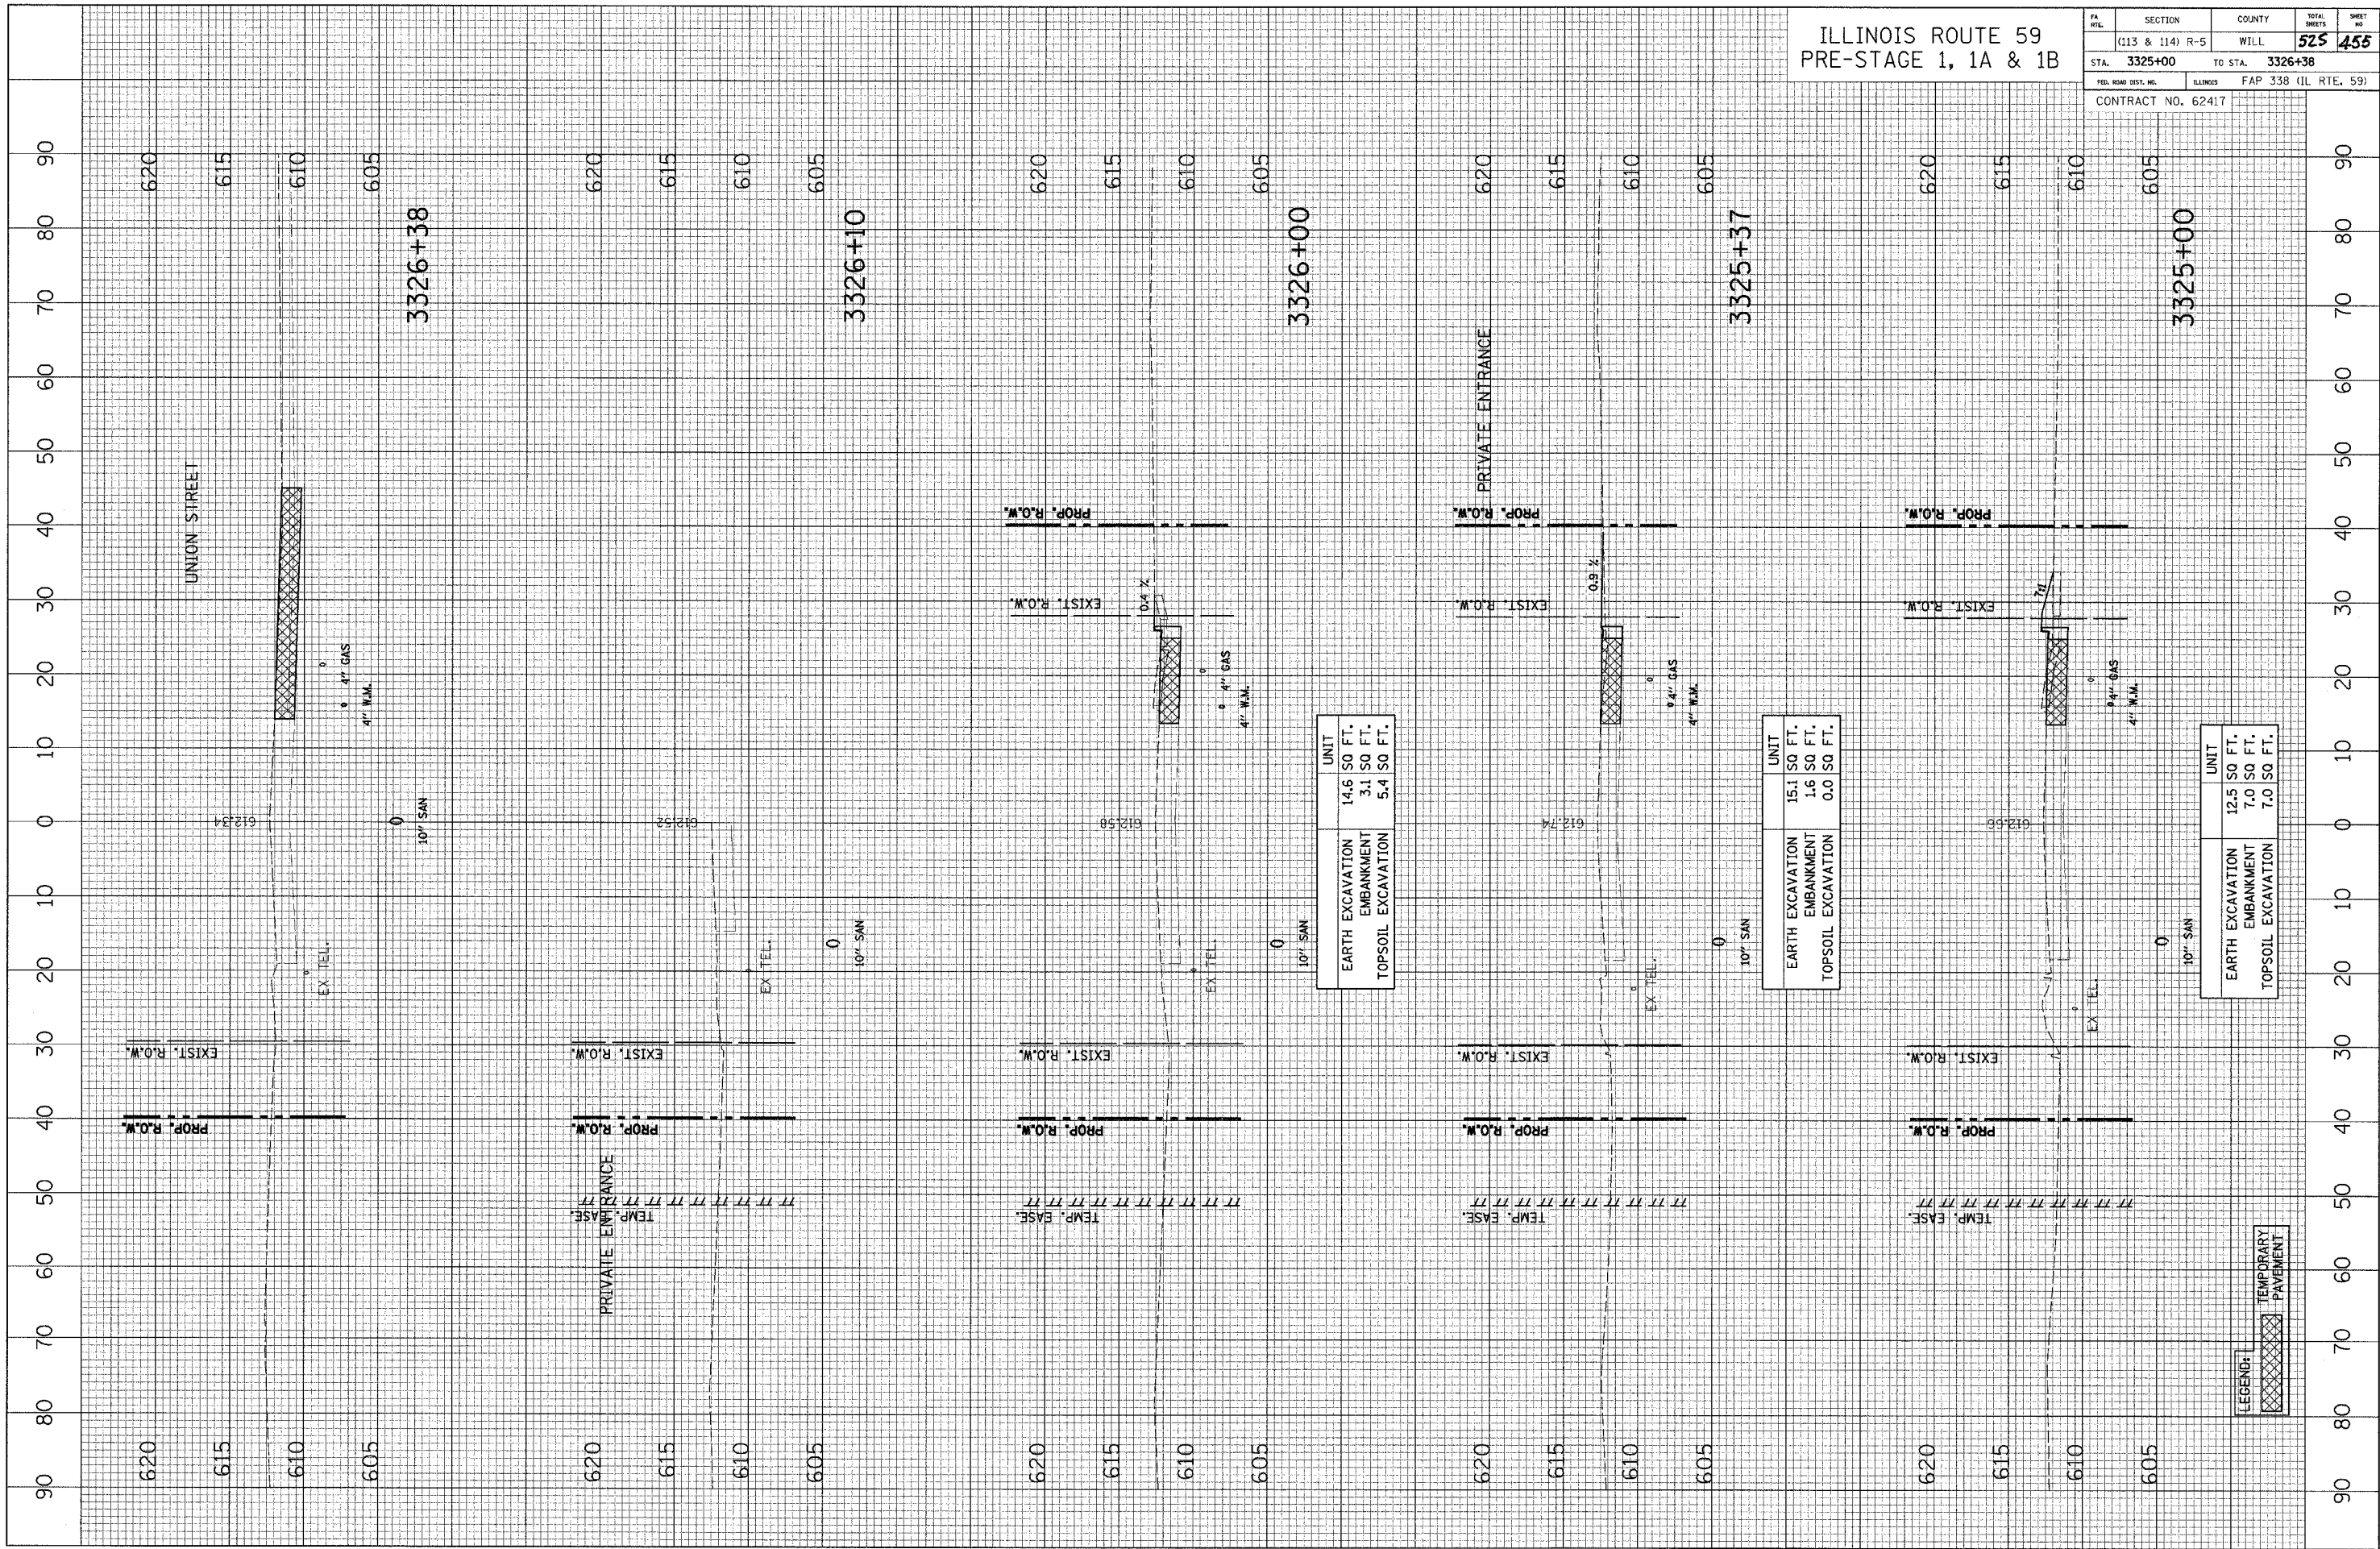

	UNIT
EARTH EXCAVATION	14.6 SQ. FT.
EMBANKMENT	3.1 SQ. FT.
TOPSOIL EXCAVATION	5.4 SQ. FT.

	UNIT
EARTH EXCAVATION	15.1 SQ. FT.
EMBANKMENT	1.6 SQ. FT.
TOPSOIL EXCAVATION	0.0 SQ. FT.

	UNIT
EARTH EXCAVATION	12.5 SQ. FT.
EMBANKMENT	7.0 SQ. FT.
TOPSOIL EXCAVATION	7.0 SQ. FT.

LEGEND	TEMPORARY PAVEMENT
--------	--------------------