


CROSS SECTION SURVEYED BY DATE
 SECTION GRADES CHECKED
 NOTE BOOK NO. RT. OF WAY CHECKED
 NO. JOB FILE NAME

CROSS SECTION SURVEYED BY DATE
 SECTION GRADES CHECKED
 NOTE BOOK NO. STRUCTURE NOTATIONS CIPED

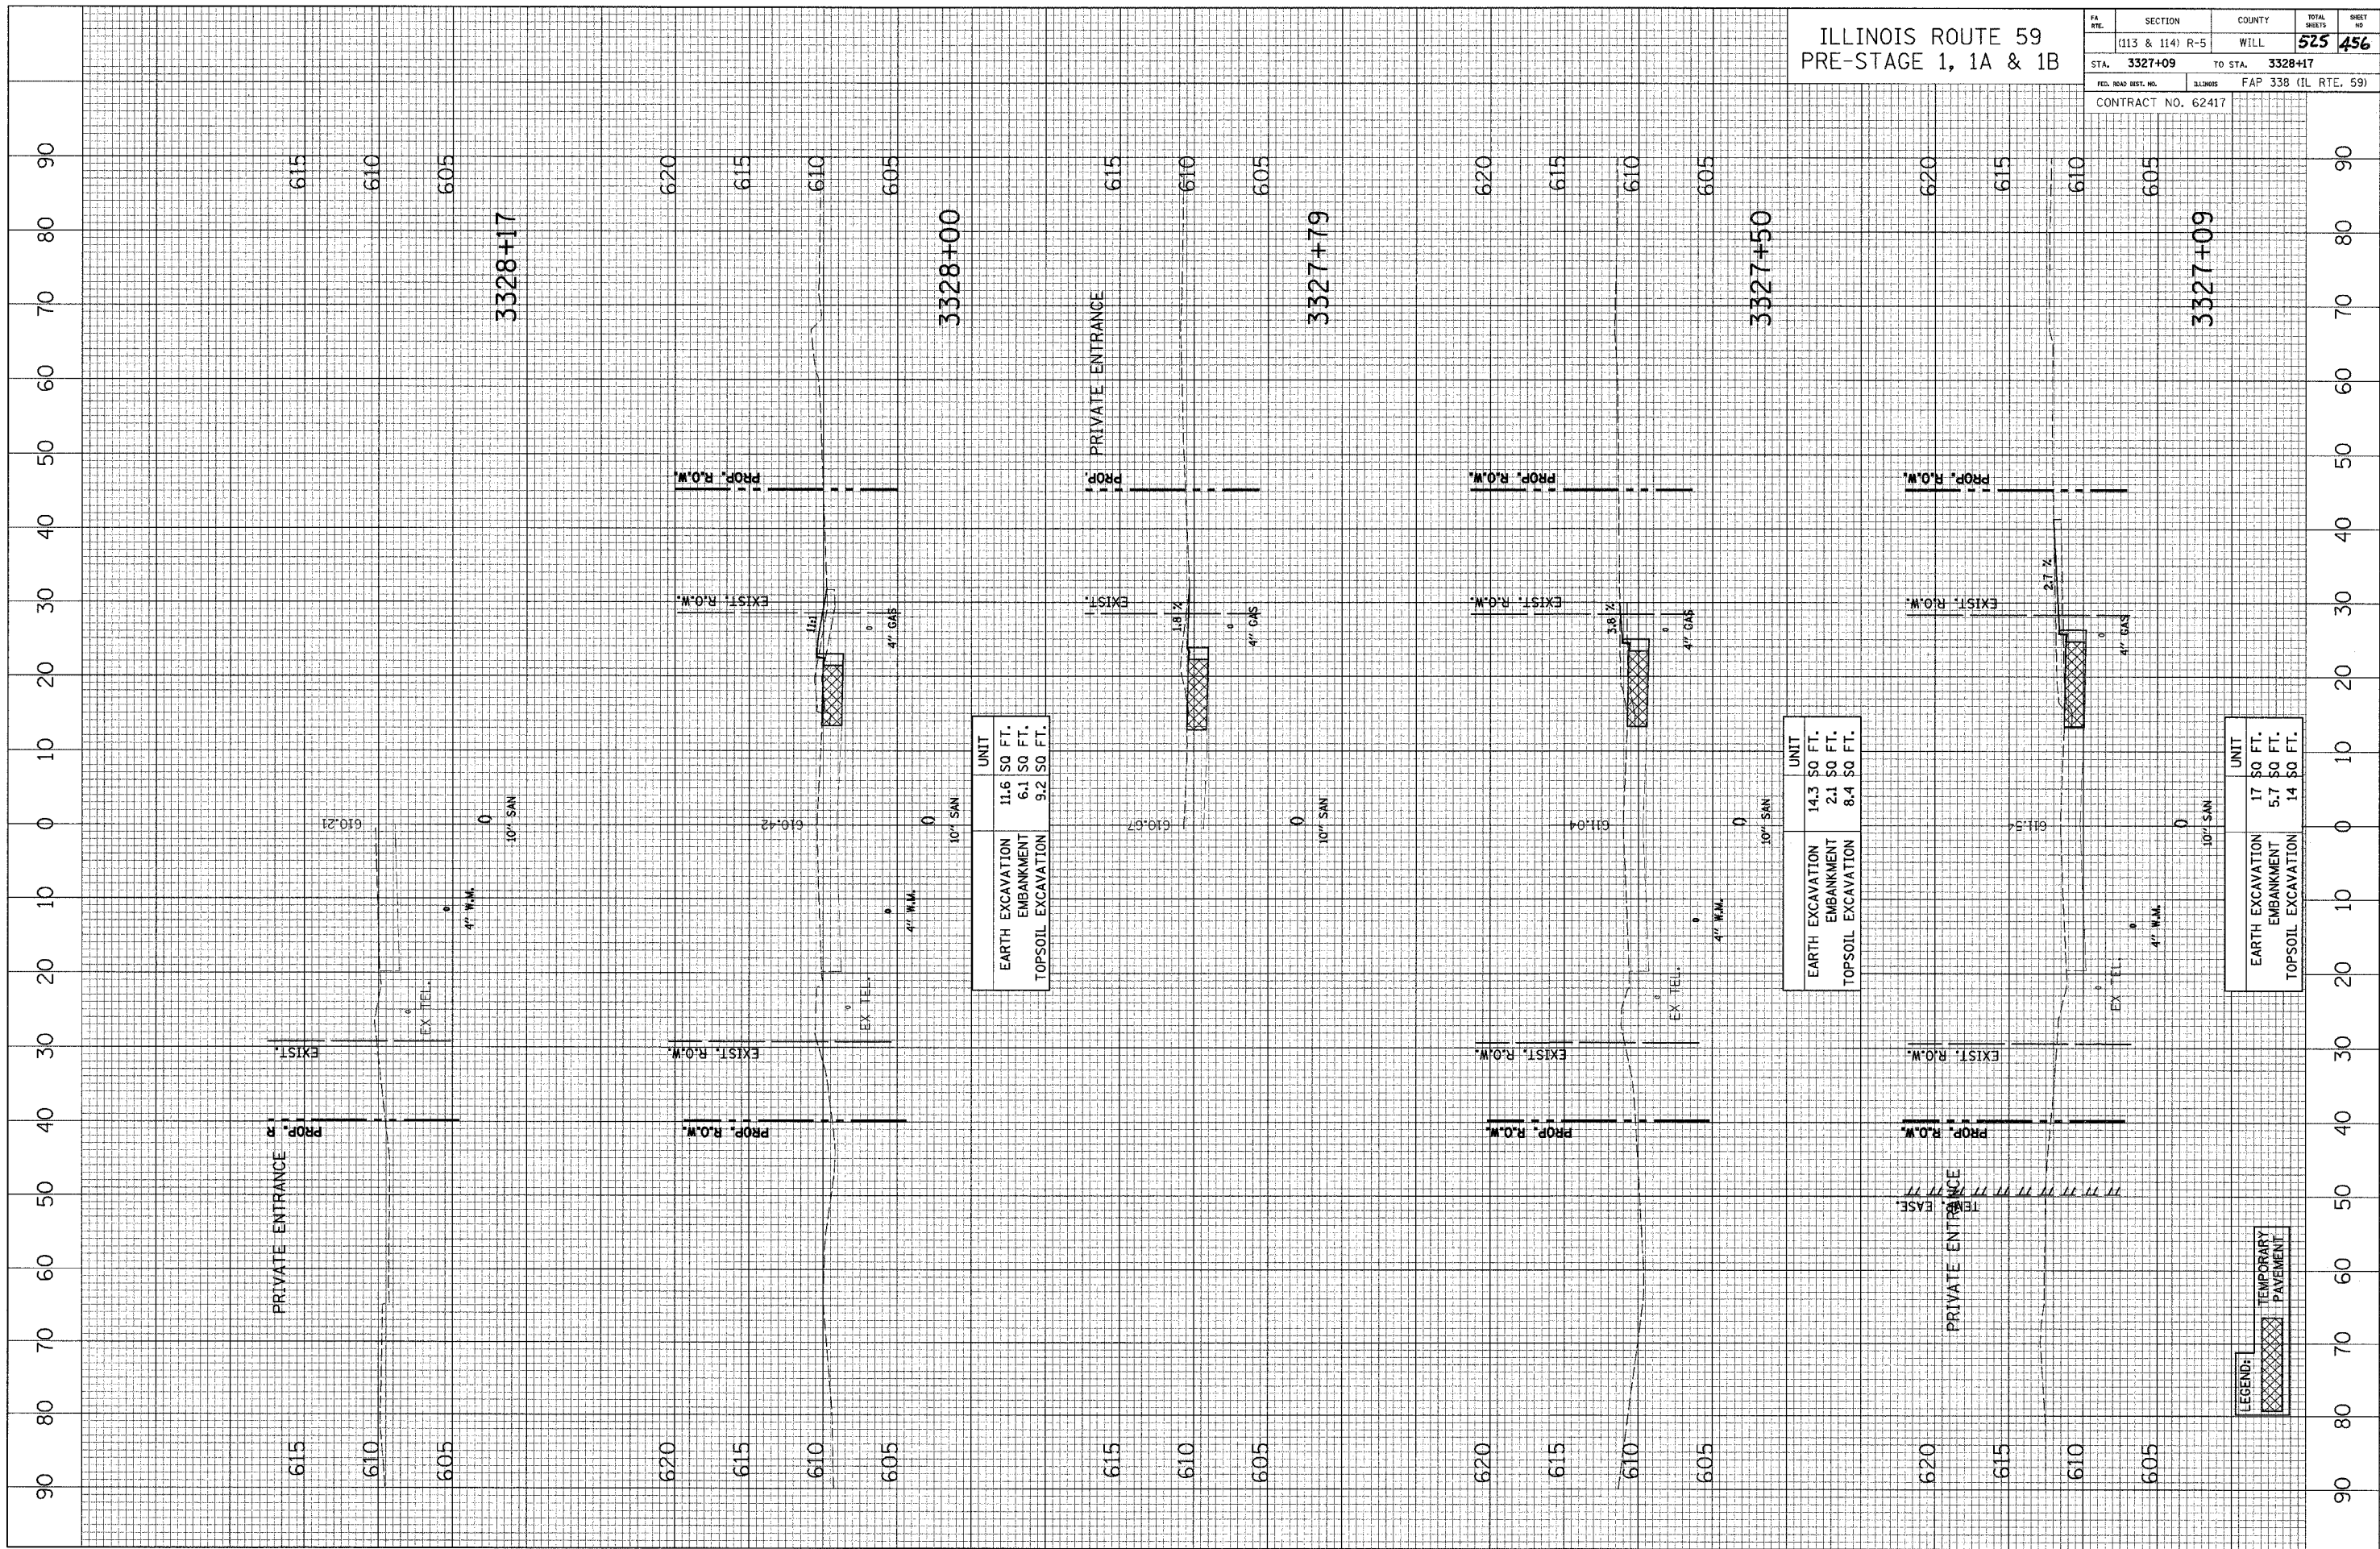

	UNIT
EARTH EXCAVATION	11.6 SQ FT.
EMBANKMENT	6.1 SQ FT.
TOPSOIL EXCAVATION	9.2 SQ FT.

	UNIT
EARTH EXCAVATION	14.3 SQ FT.
EMBANKMENT	2.1 SQ FT.
TOPSOIL EXCAVATION	8.4 SQ FT.

	UNIT
EARTH EXCAVATION	17 SQ FT.
EMBANKMENT	5.7 SQ FT.
TOPSOIL EXCAVATION	14 SQ FT.

LEGEND:
 TEMPORARY PAVEMENT