

CROSS SECTION
 GRADES CHECKED
 S.M. NOTED
 NOTE BOOK NO. _____
 STRUCTURE NOTATION CHRD


CROSS SECTION
 SURVEYED
 ALIGNMENT CHECKED
 RT. OF WAY CHECKED
 NOTE BOOK NO. _____
 SADD FILE NAME

BY _____ DATE _____

DATE _____

ILLINOIS ROUTE 59
 PRE-STAGE 1, 1A & 1B

FA. FILE	SECTION	COUNTY	TOTAL SHEETS	SHEET NO.
	(113 & 114) R-5	WILL	525	457
STA. 3328+50	TO STA. 3330+00			
FED. ROAD DIST. NO.	BLK/DIR	FAP 338 (IL RTE. 59)		
CONTRACT NO. 62417				

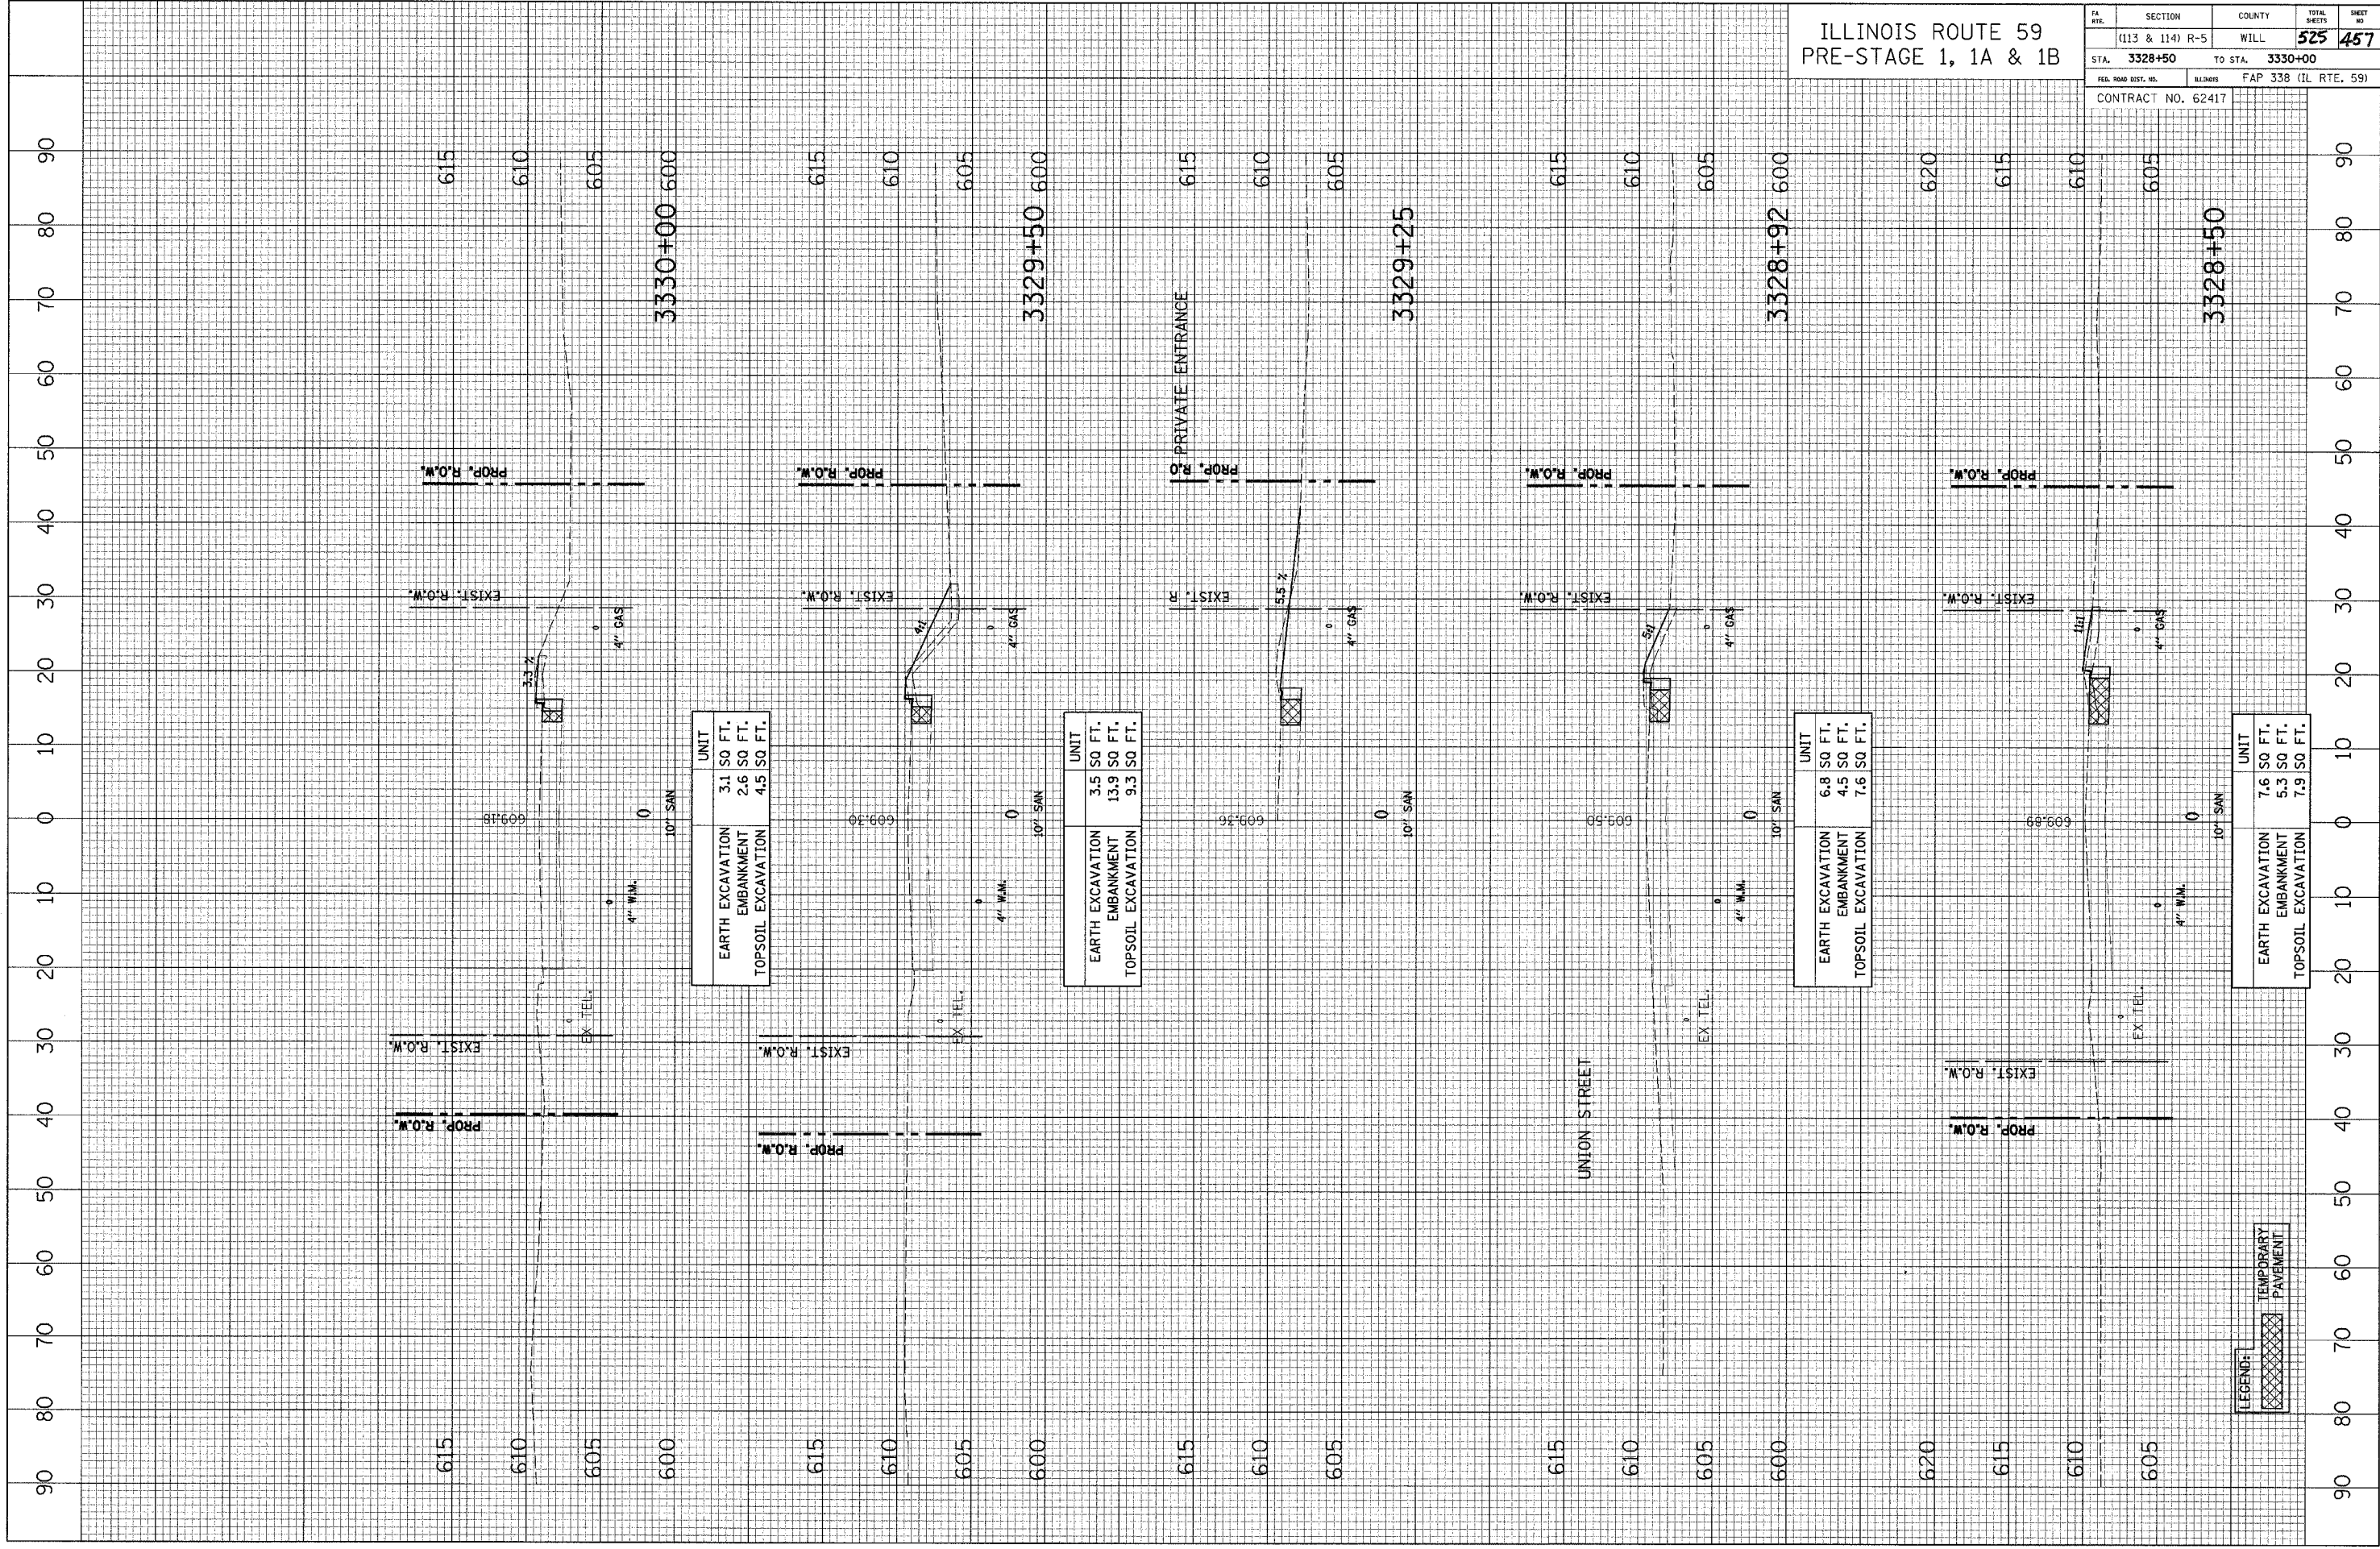

	UNIT
EARTH EXCAVATION	3.1 SQ FT.
EMBANKMENT	2.6 SQ FT.
TOPSOIL EXCAVATION	4.5 SQ FT.

	UNIT
EARTH EXCAVATION	3.5 SQ FT.
EMBANKMENT	13.9 SQ FT.
TOPSOIL EXCAVATION	9.3 SQ FT.

	UNIT
EARTH EXCAVATION	6.8 SQ FT.
EMBANKMENT	4.5 SQ FT.
TOPSOIL EXCAVATION	7.6 SQ FT.

	UNIT
EARTH EXCAVATION	7.6 SQ FT.
EMBANKMENT	5.3 SQ FT.
TOPSOIL EXCAVATION	7.9 SQ FT.

LEGEND:
 TEMPORARY PAVEMENT