

CROSS SECTION
 REVIEWED
 SECTION PLOTTED
 NOTE BOOK ALIGNED CHECKED
 NO. _____ CAD FILE NAME


CROSS SECTION
 REVIEWED
 GRADES CHECKED
 NOTE BOOK STRUCTURE NOTATYNS CHKO
 NO. _____

BY _____ DATE _____

BY _____ DATE _____

FRASER RD./FEENEY DR.
 (PRE-STAGE 1)

PA. 338	SECTION (113 & 114) R-5	COUNTY WILL	TOTAL SHEETS 525	SHEET NO. 458
STA. 701+25		TO STA. 703+00		
FED. ROAD DIST. NO.		ILLINOIS FAP 338 (IL RTE. 59)		
CONTRACT NO. 62417				

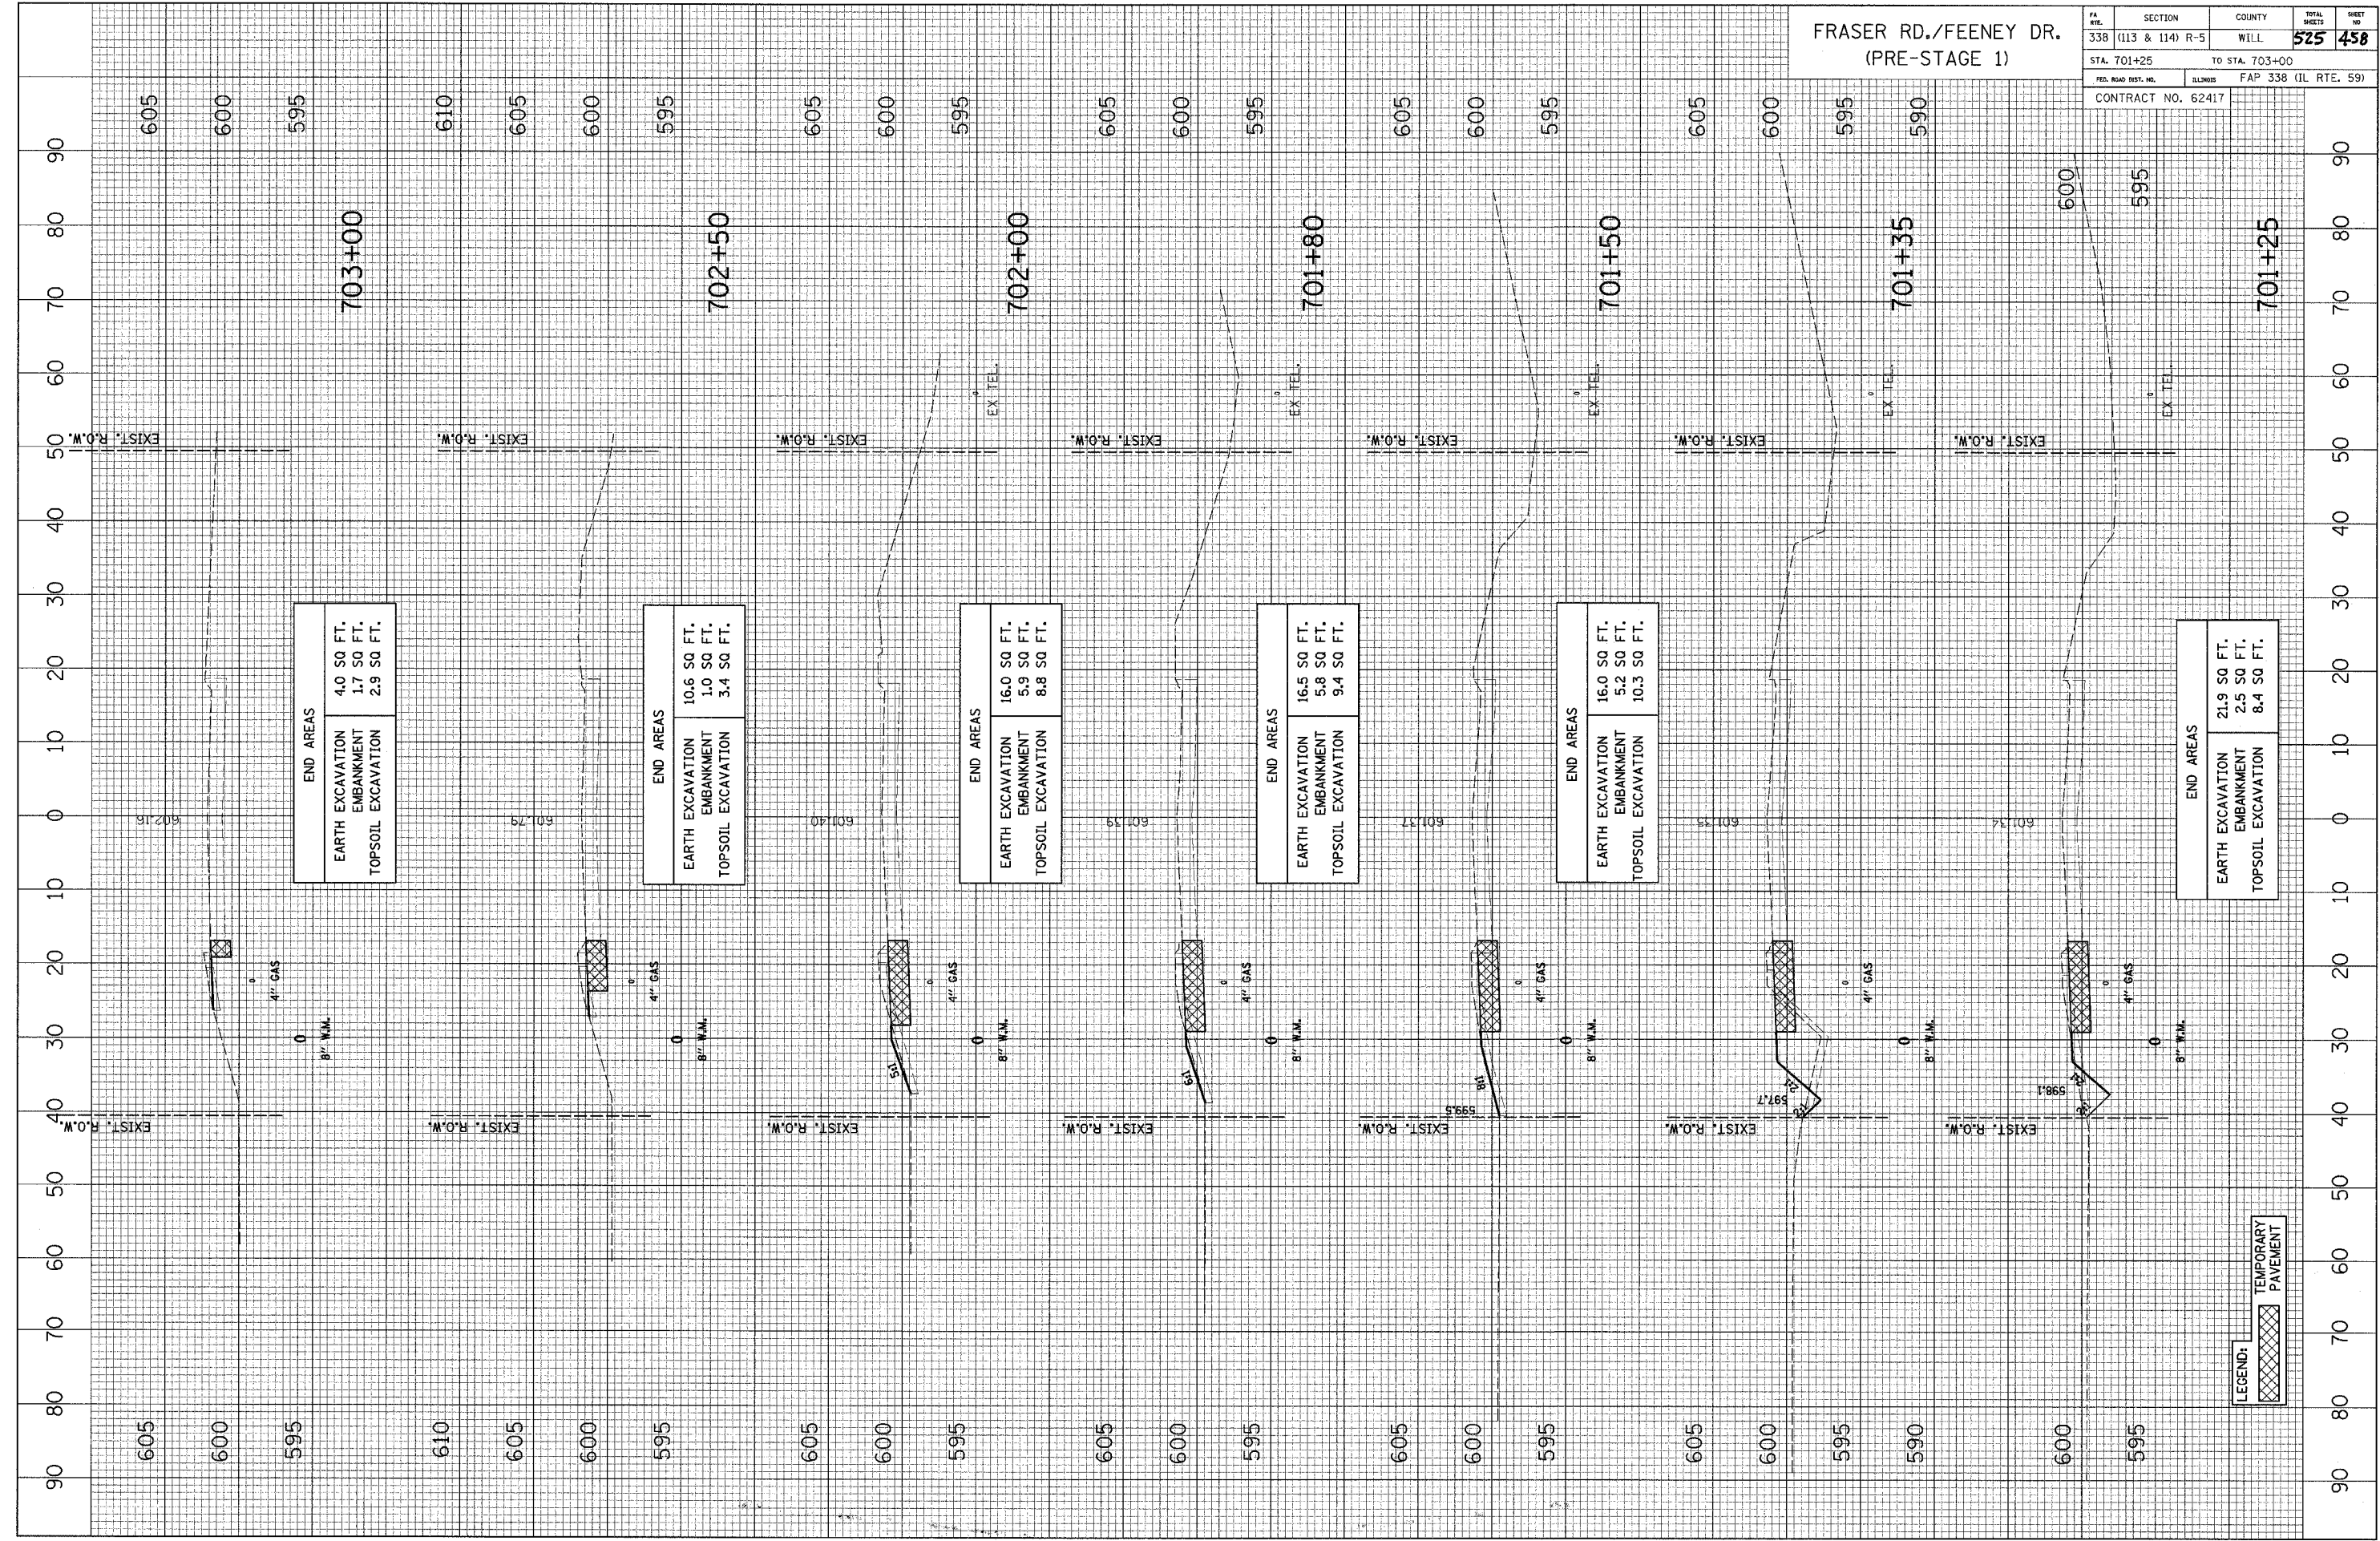

END AREAS		
EARTH EXCAVATION	4.0 SQ. FT.	
EMBANKMENT	1.7 SQ. FT.	
TOPSOIL EXCAVATION	2.9 SQ. FT.	

END AREAS		
EARTH EXCAVATION	10.6 SQ. FT.	
EMBANKMENT	1.0 SQ. FT.	
TOPSOIL EXCAVATION	3.4 SQ. FT.	

END AREAS		
EARTH EXCAVATION	16.0 SQ. FT.	
EMBANKMENT	5.9 SQ. FT.	
TOPSOIL EXCAVATION	8.8 SQ. FT.	

END AREAS		
EARTH EXCAVATION	16.5 SQ. FT.	
EMBANKMENT	5.8 SQ. FT.	
TOPSOIL EXCAVATION	9.4 SQ. FT.	

END AREAS		
EARTH EXCAVATION	16.0 SQ. FT.	
EMBANKMENT	5.2 SQ. FT.	
TOPSOIL EXCAVATION	10.3 SQ. FT.	

END AREAS		
EARTH EXCAVATION	21.9 SQ. FT.	
EMBANKMENT	2.5 SQ. FT.	
TOPSOIL EXCAVATION	8.4 SQ. FT.	

LEGEND: TEMPORARY PAVEMENT