

CROSS SECTION  
 SURVEYED  
 SECTION  
 NOTE BOOK  
 NO. \_\_\_\_\_  
 CHECKED  
 ALIGNMENT  
 CHECKED  
 CADD FILE NAME


CROSS SECTION  
 PLOTTED  
 NOTE BOOK  
 NO. \_\_\_\_\_  
 CHECKED  
 STRUCTURE NOTATIONS CHK'D

BY \_\_\_\_\_ DATE \_\_\_\_\_

BY \_\_\_\_\_ DATE \_\_\_\_\_

FRASER RD./FEENEY DR.  
 (PRE-STAGE 1)

TA RTE.	SECTION	COUNTY	TOTAL SHEETS	SHEET NO.
33B (113 & 114) R-5	WILL	525	459	
STA. 697+00		TO STA. 698+25		
FED. ROAD DIST. NO.		ILLINOIS	FAP 338 (IL RTE. 59)	
CONTRACT NO. 62417				

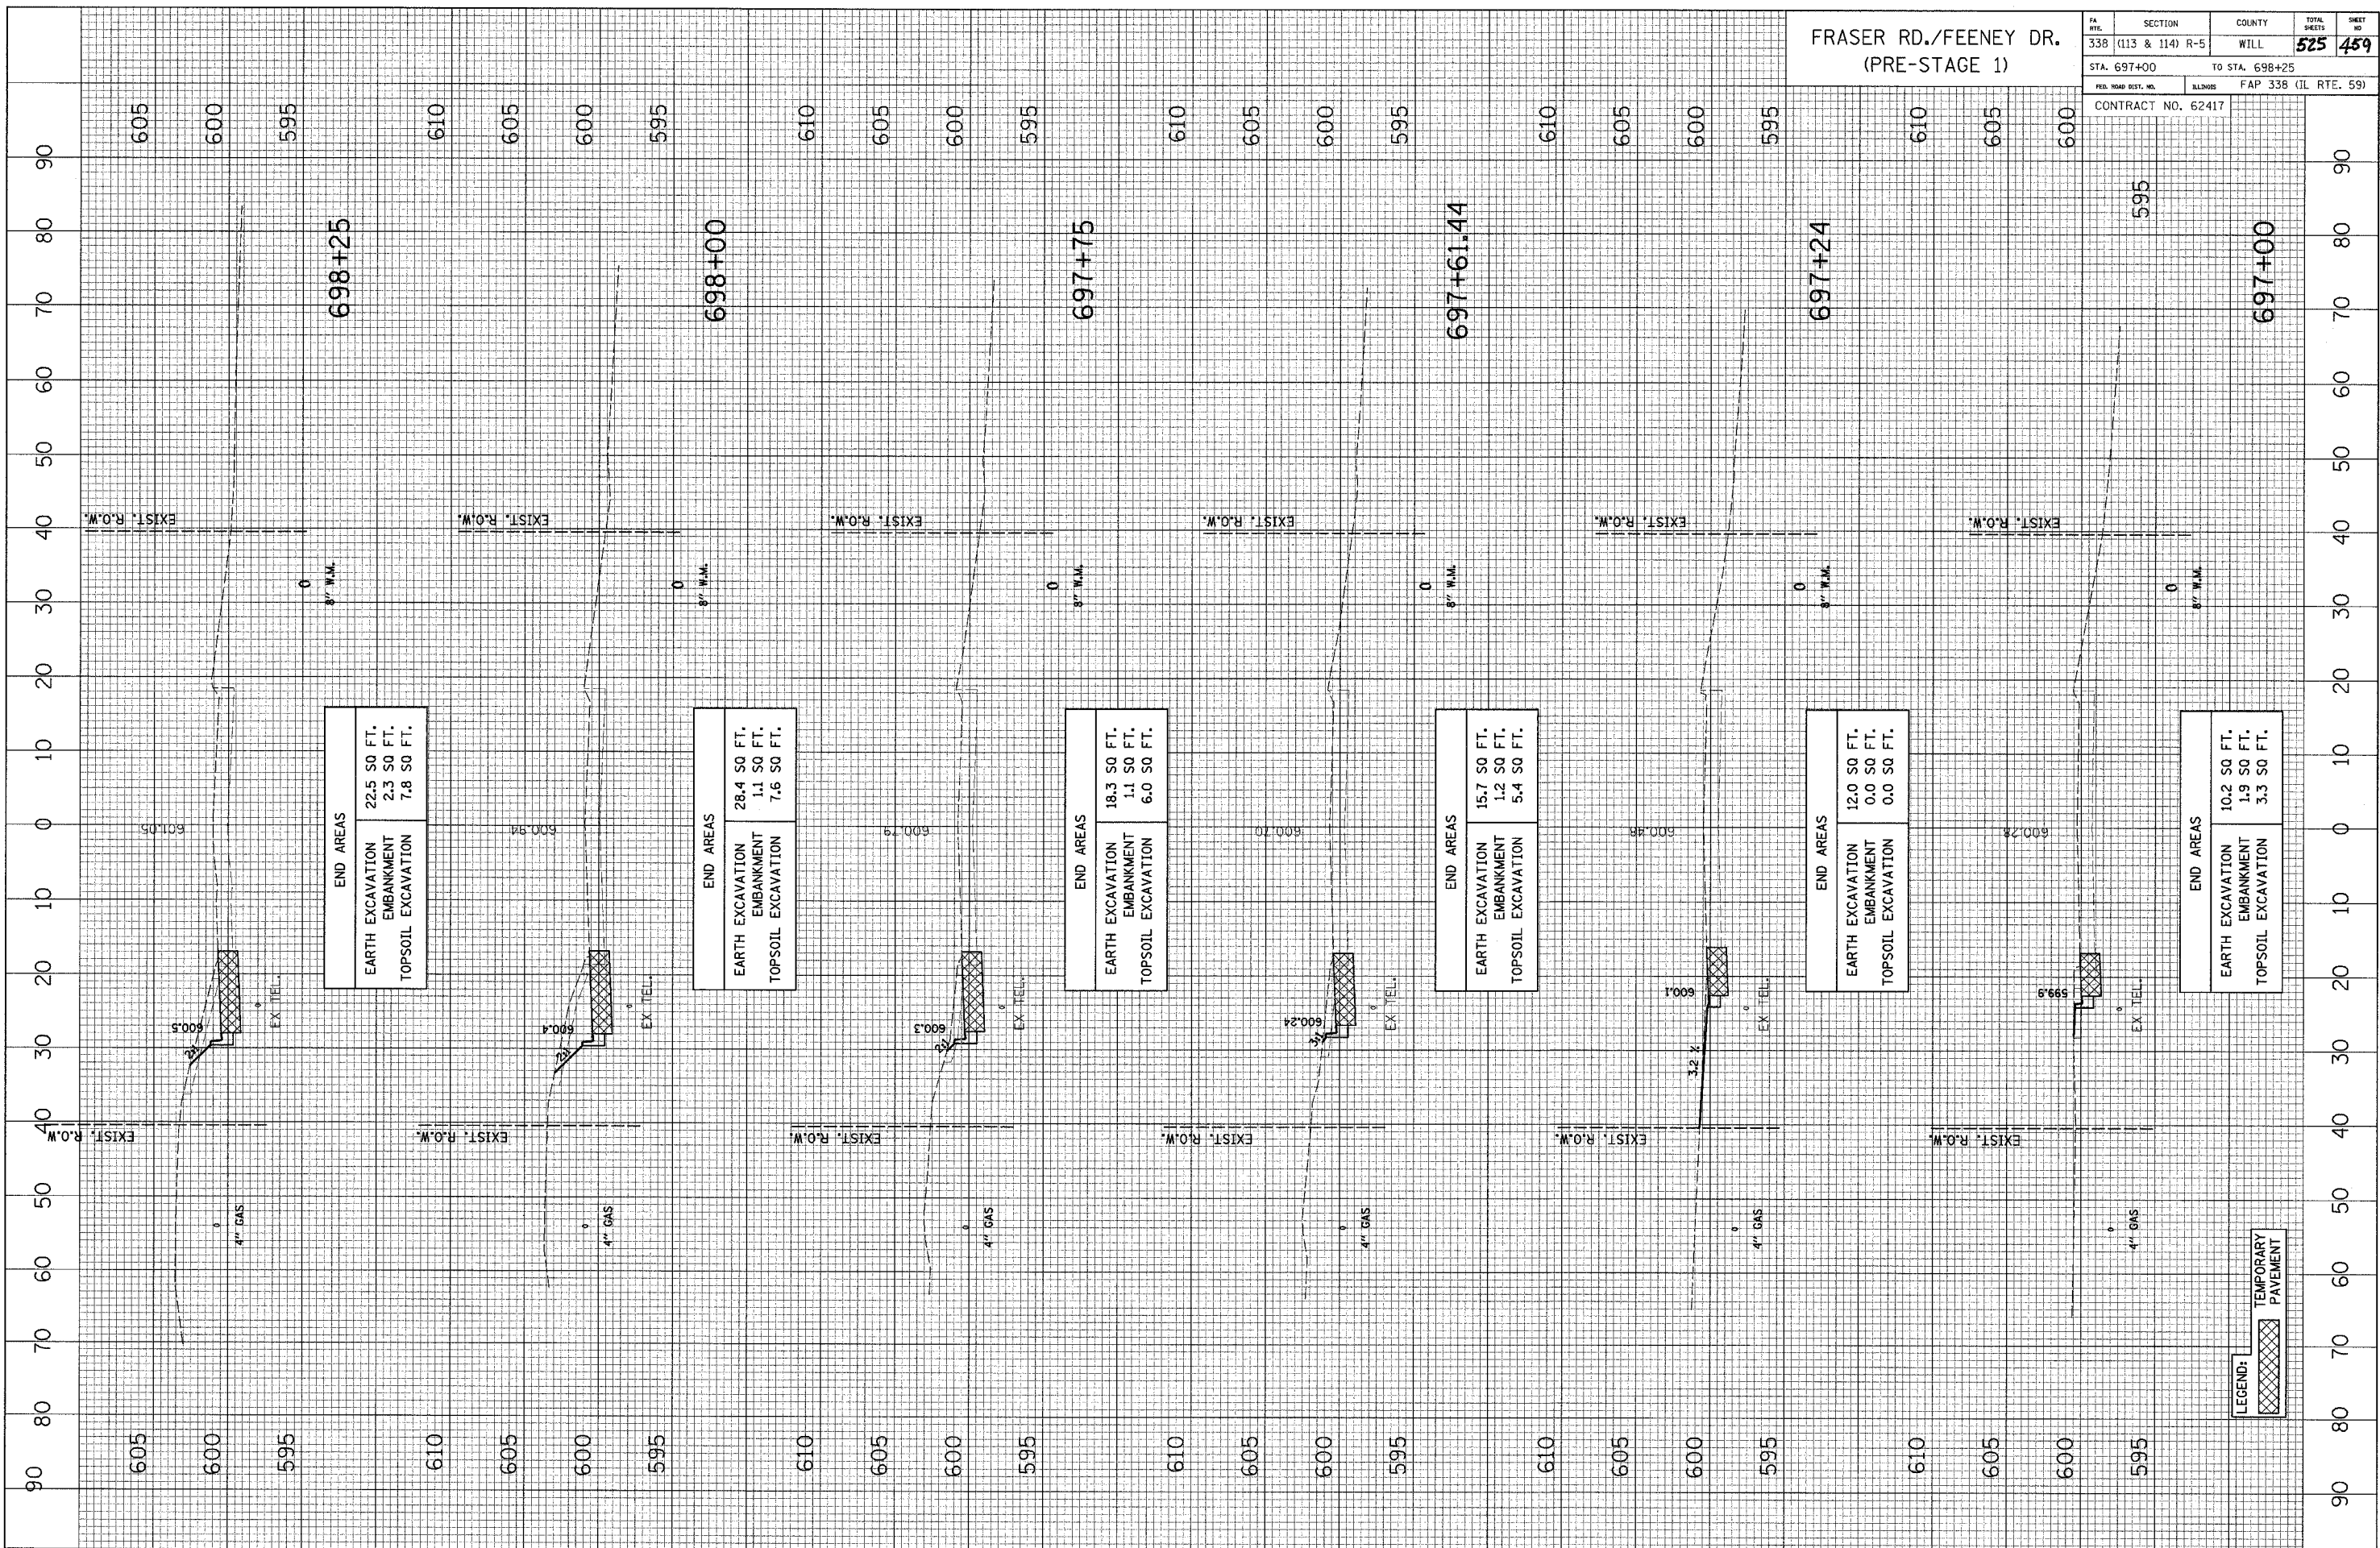

LEGEND:  
 TEMPORARY PAVEMENT