


CROSS SECTION SURVEYED BY DATE
 SECTION GRADES CHECKED
 NOTE BOOK NO. 11/11/11
 ALIGNED CHECKED
 CAD FILE NAME

CROSS SECTION SURVEYED BY DATE
 SECTION GRADES CHECKED
 NOTE BOOK NO. 11/11/11
 ALIGNED CHECKED
 CAD FILE NAME

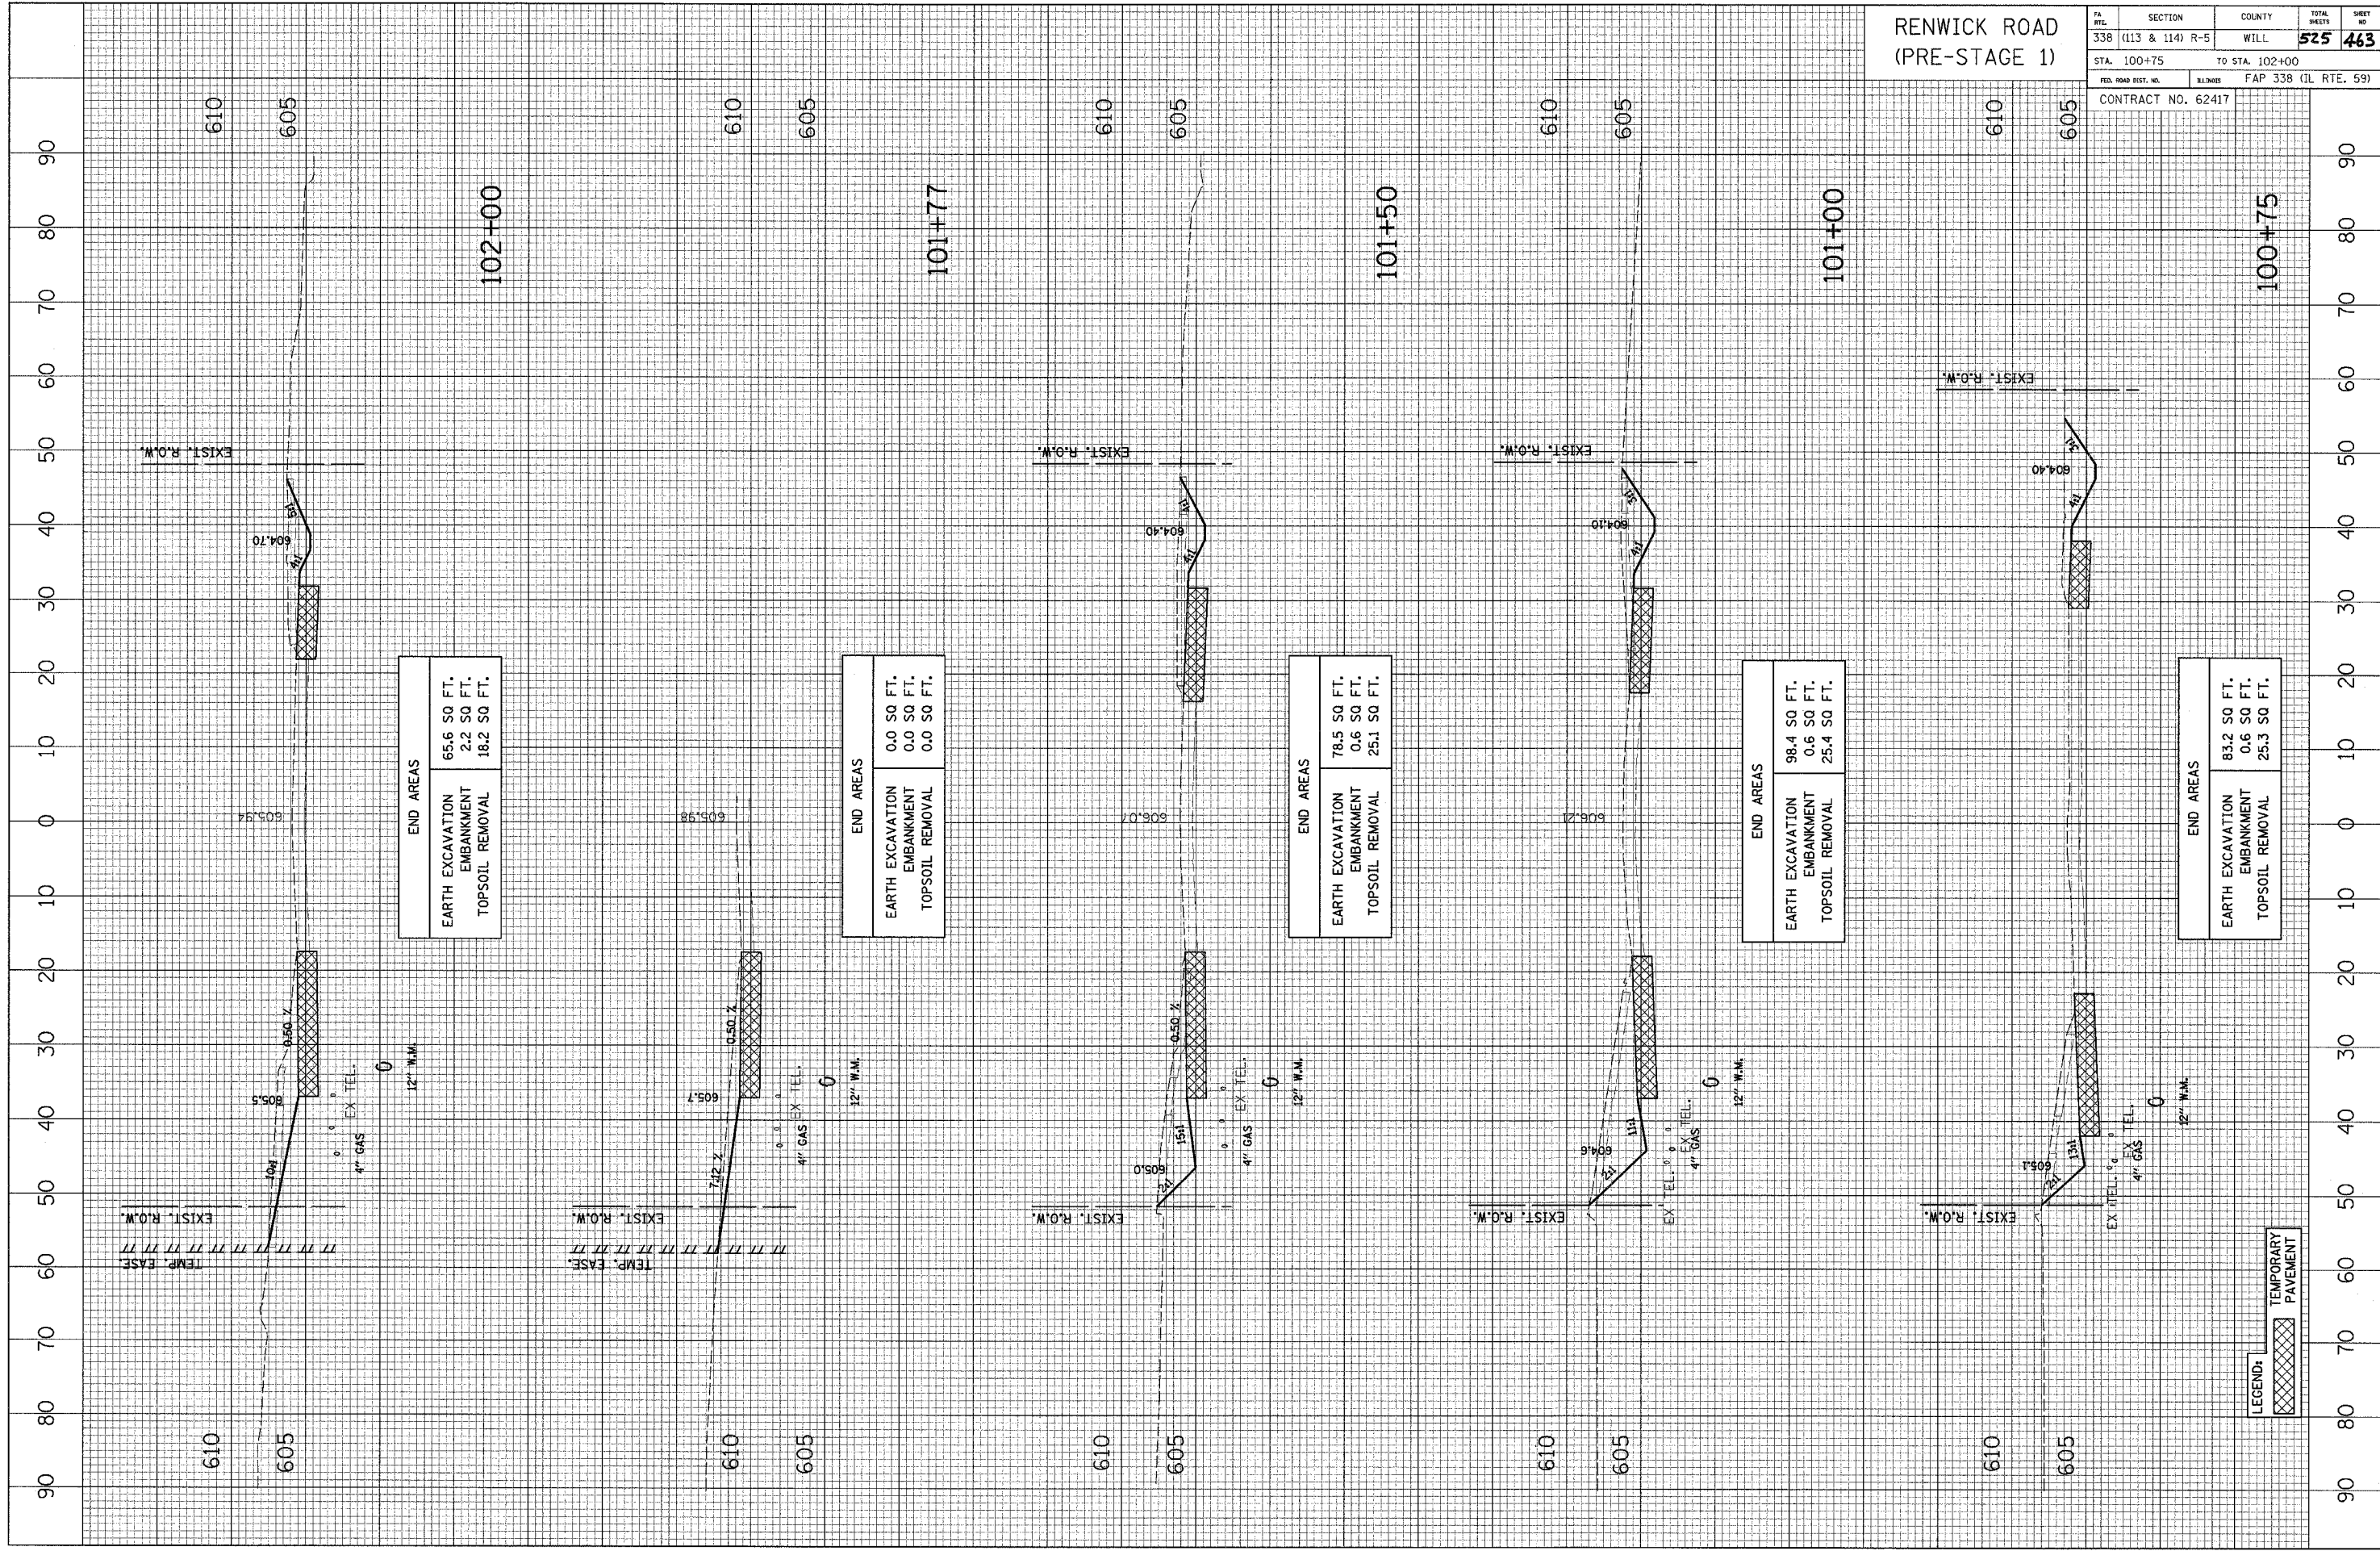

F.A. NO.	SECTION	COUNTY	TOTAL SHEETS	SHEET NO.
338	(113 & 114) R-5	WILL	525	463
STA. 100+75		TO STA. 102+00		
FED. ROAD DIST. NO.		ILL. 3005 FAP 338 (IL RTE. 59)		
CONTRACT NO. 62417				