


CROSS SECTION SURVEYED BY DATE
 SECTION GRADES CHECKED ALIGNMENT CHECKED
 NOTE BOOK NO. STA. FILE NO. FILE NAME

CROSS SECTION SURVEYED BY DATE
 SECTION GRADES CHECKED ALIGNMENT CHECKED
 NOTE BOOK NO. STA. FILE NO. FILE NAME

ILLINOIS ROUTE 59
 STAGES 1, 2, 3 & 4

FILE NO.	SECTION	COUNTY	TOTAL SHEETS	SHEET NO.
	(113 & 114) R-5	WILL	525	466
STA. 3193+25	TO STA. 3196+00			
FED. ROAD DIST. NO.	ILLINOIS	FAP 338 (IL RTE. 59)		
CONTRACT NO. 62417				

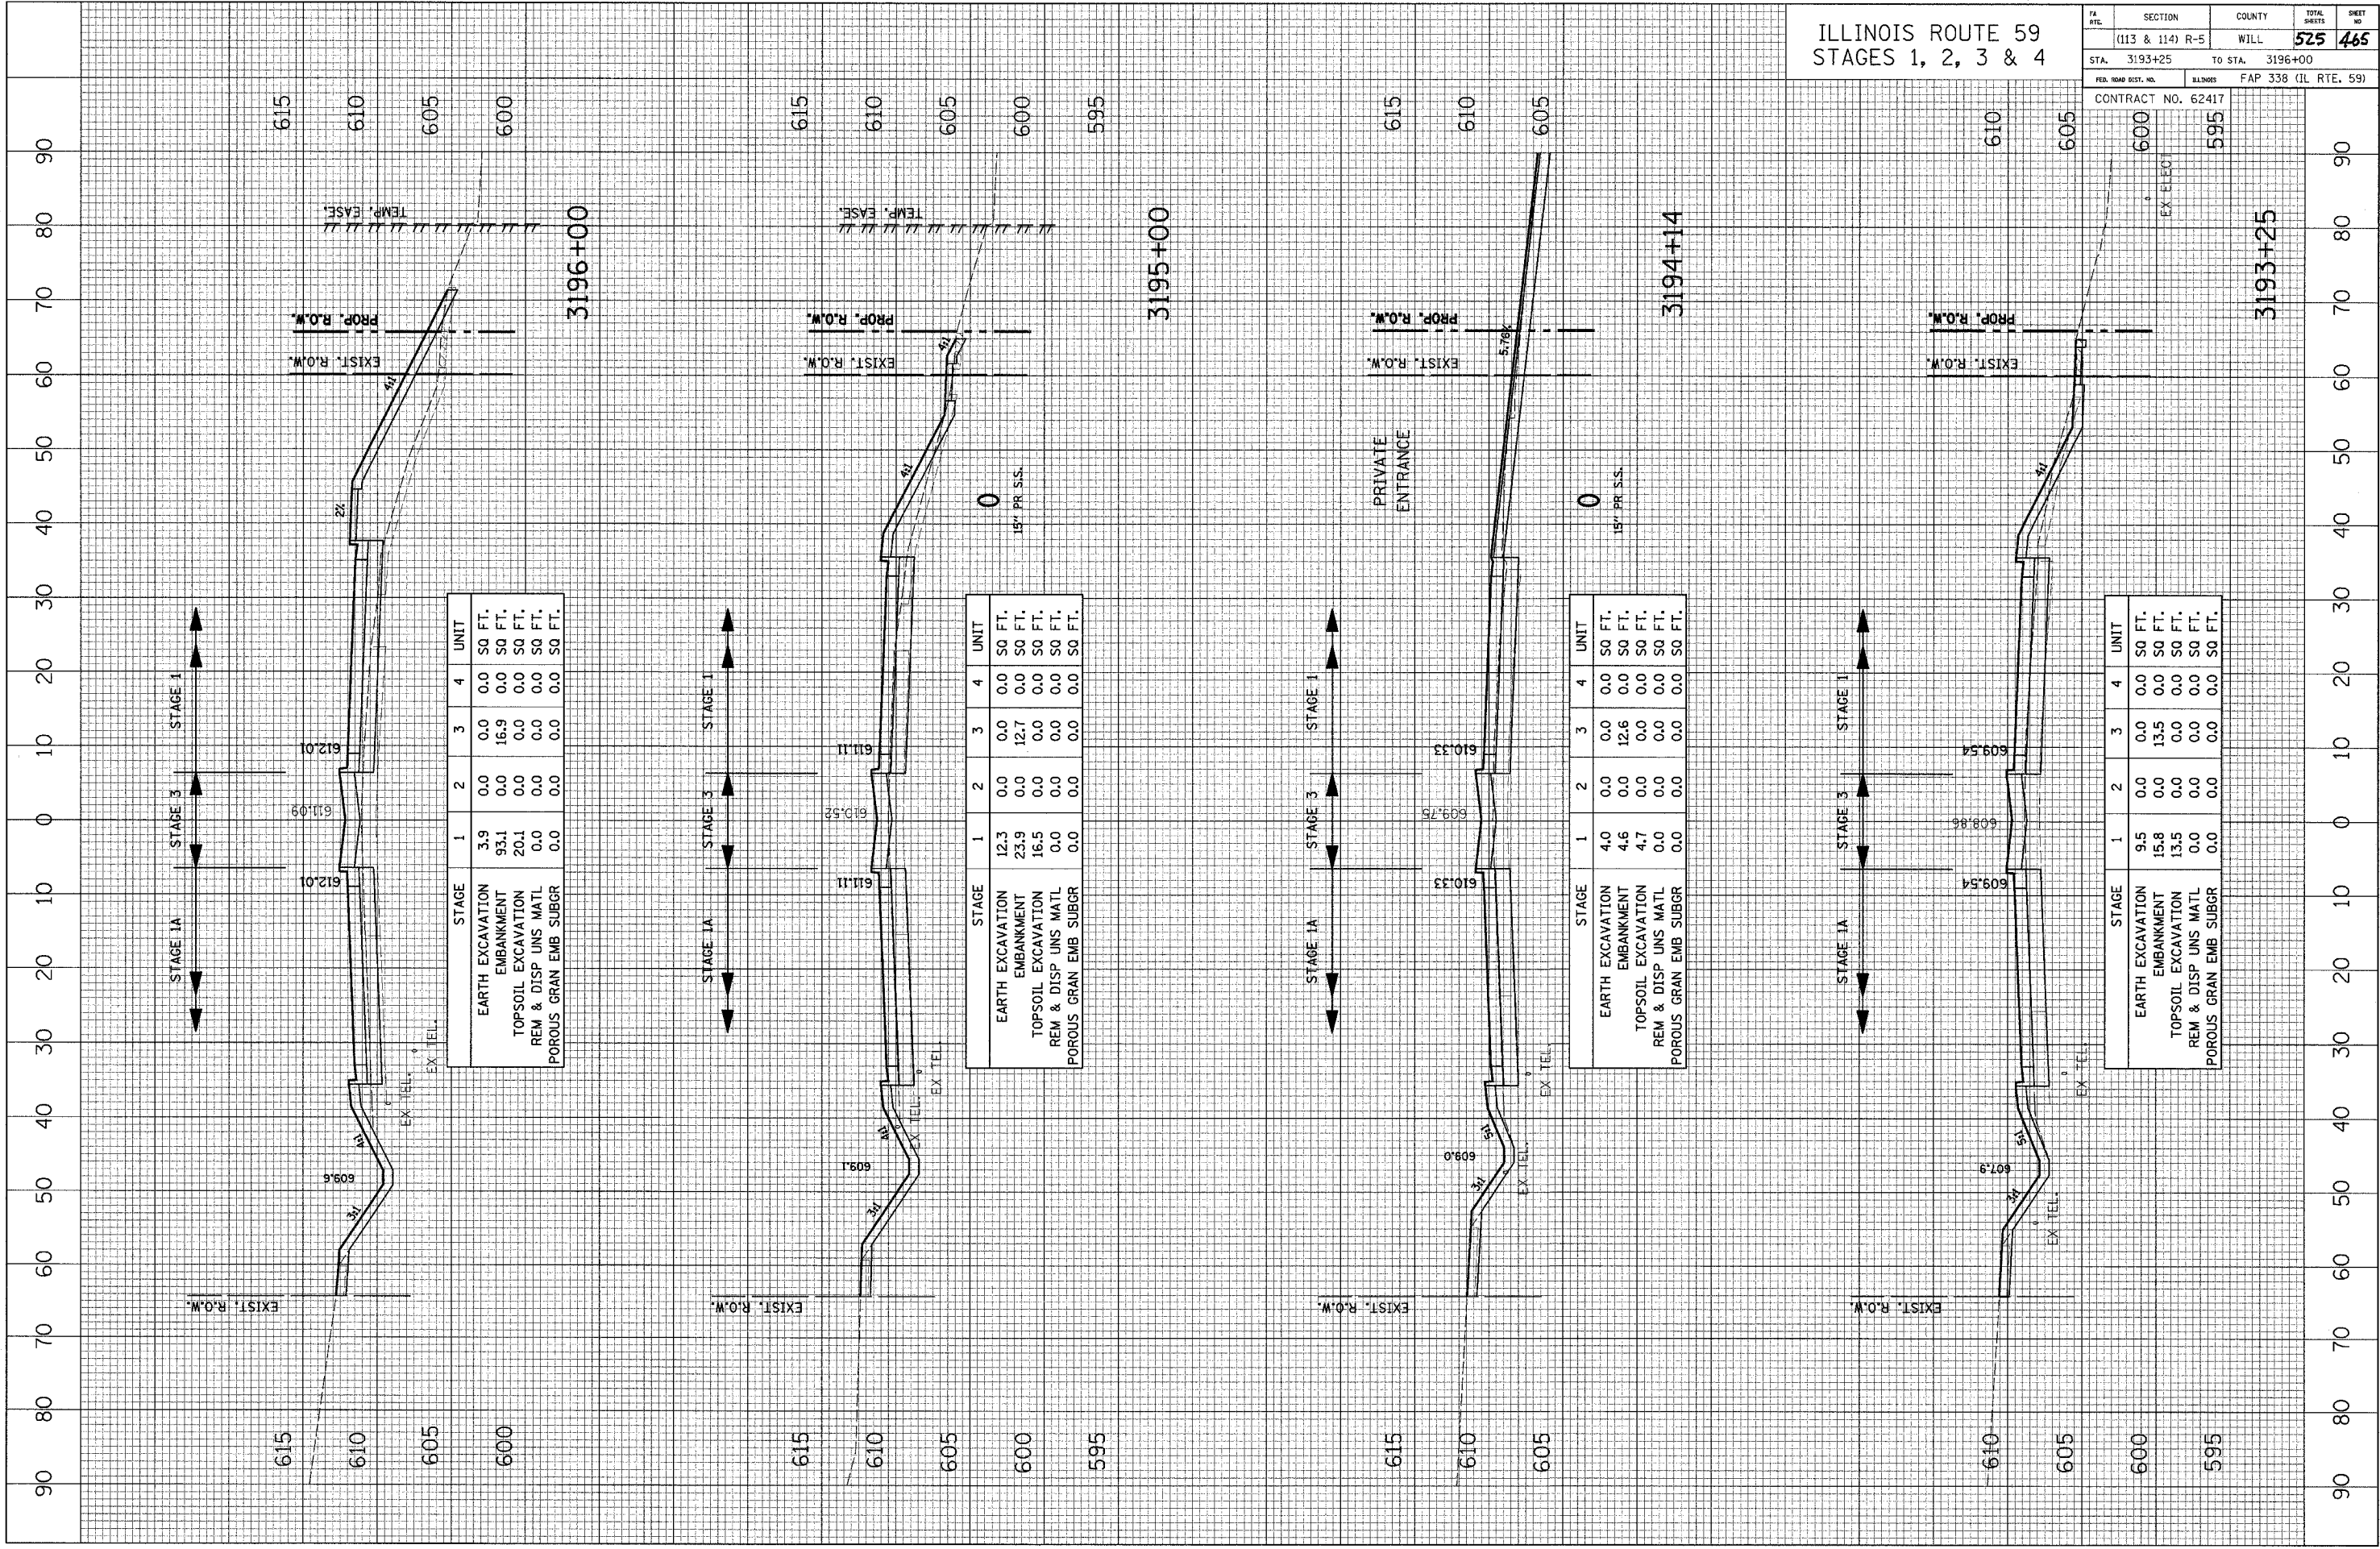

STAGE	1	2	3	4	UNIT
EARTH EXCAVATION	3.9	0.0	0.0	0.0	SQ FT.
EMBANKMENT	93.1	0.0	0.0	0.0	SQ FT.
TOPSOIL EXCAVATION	20.1	0.0	0.0	0.0	SQ FT.
REM & DISP UNS MATL	0.0	0.0	0.0	0.0	SQ FT.
POROUS GRAN EMB SUBGR	0.0	0.0	0.0	0.0	SQ FT.

STAGE	1	2	3	4	UNIT
EARTH EXCAVATION	12.3	0.0	0.0	0.0	SQ FT.
EMBANKMENT	23.9	0.0	12.7	0.0	SQ FT.
TOPSOIL EXCAVATION	16.5	0.0	0.0	0.0	SQ FT.
REM & DISP UNS MATL	0.0	0.0	0.0	0.0	SQ FT.
POROUS GRAN EMB SUBGR	0.0	0.0	0.0	0.0	SQ FT.

STAGE	1	2	3	4	UNIT
EARTH EXCAVATION	4.0	0.0	0.0	0.0	SQ FT.
EMBANKMENT	4.6	0.0	12.6	0.0	SQ FT.
TOPSOIL EXCAVATION	4.7	0.0	0.0	0.0	SQ FT.
REM & DISP UNS MATL	0.0	0.0	0.0	0.0	SQ FT.
POROUS GRAN EMB SUBGR	0.0	0.0	0.0	0.0	SQ FT.

STAGE	1	2	3	4	UNIT
EARTH EXCAVATION	9.5	0.0	0.0	0.0	SQ FT.
EMBANKMENT	15.8	0.0	13.5	0.0	SQ FT.
TOPSOIL EXCAVATION	13.5	0.0	0.0	0.0	SQ FT.
REM & DISP UNS MATL	0.0	0.0	0.0	0.0	SQ FT.
POROUS GRAN EMB SUBGR	0.0	0.0	0.0	0.0	SQ FT.