


CROSS SECTION  
 SURVEYED GRADES CHECKED  
 SECTION ALTIMENT  
 NOTE BOOK NO. \_\_\_\_\_  
 CHECKED BY: \_\_\_\_\_  
 DATE: \_\_\_\_\_

CROSS SECTION  
 SURVEYED GRADES CHECKED  
 SECTION ALTIMENT  
 NOTE BOOK NO. \_\_\_\_\_  
 CHECKED BY: \_\_\_\_\_  
 DATE: \_\_\_\_\_

ILLINOIS ROUTE 59  
 STAGES 1, 2, 3 & 4

FA. NO.	SECTION	COUNTY	TOTAL SHEETS	SHEET NO.
	(113 & 114) R-5	WILL	525	471
STA. 3220+61		TO STA. 3223+00		
FED. ROAD DIST. NO.		ILLINOIS FAP 338 (IL RTE. 59)		
CONTRACT NO. 62417				

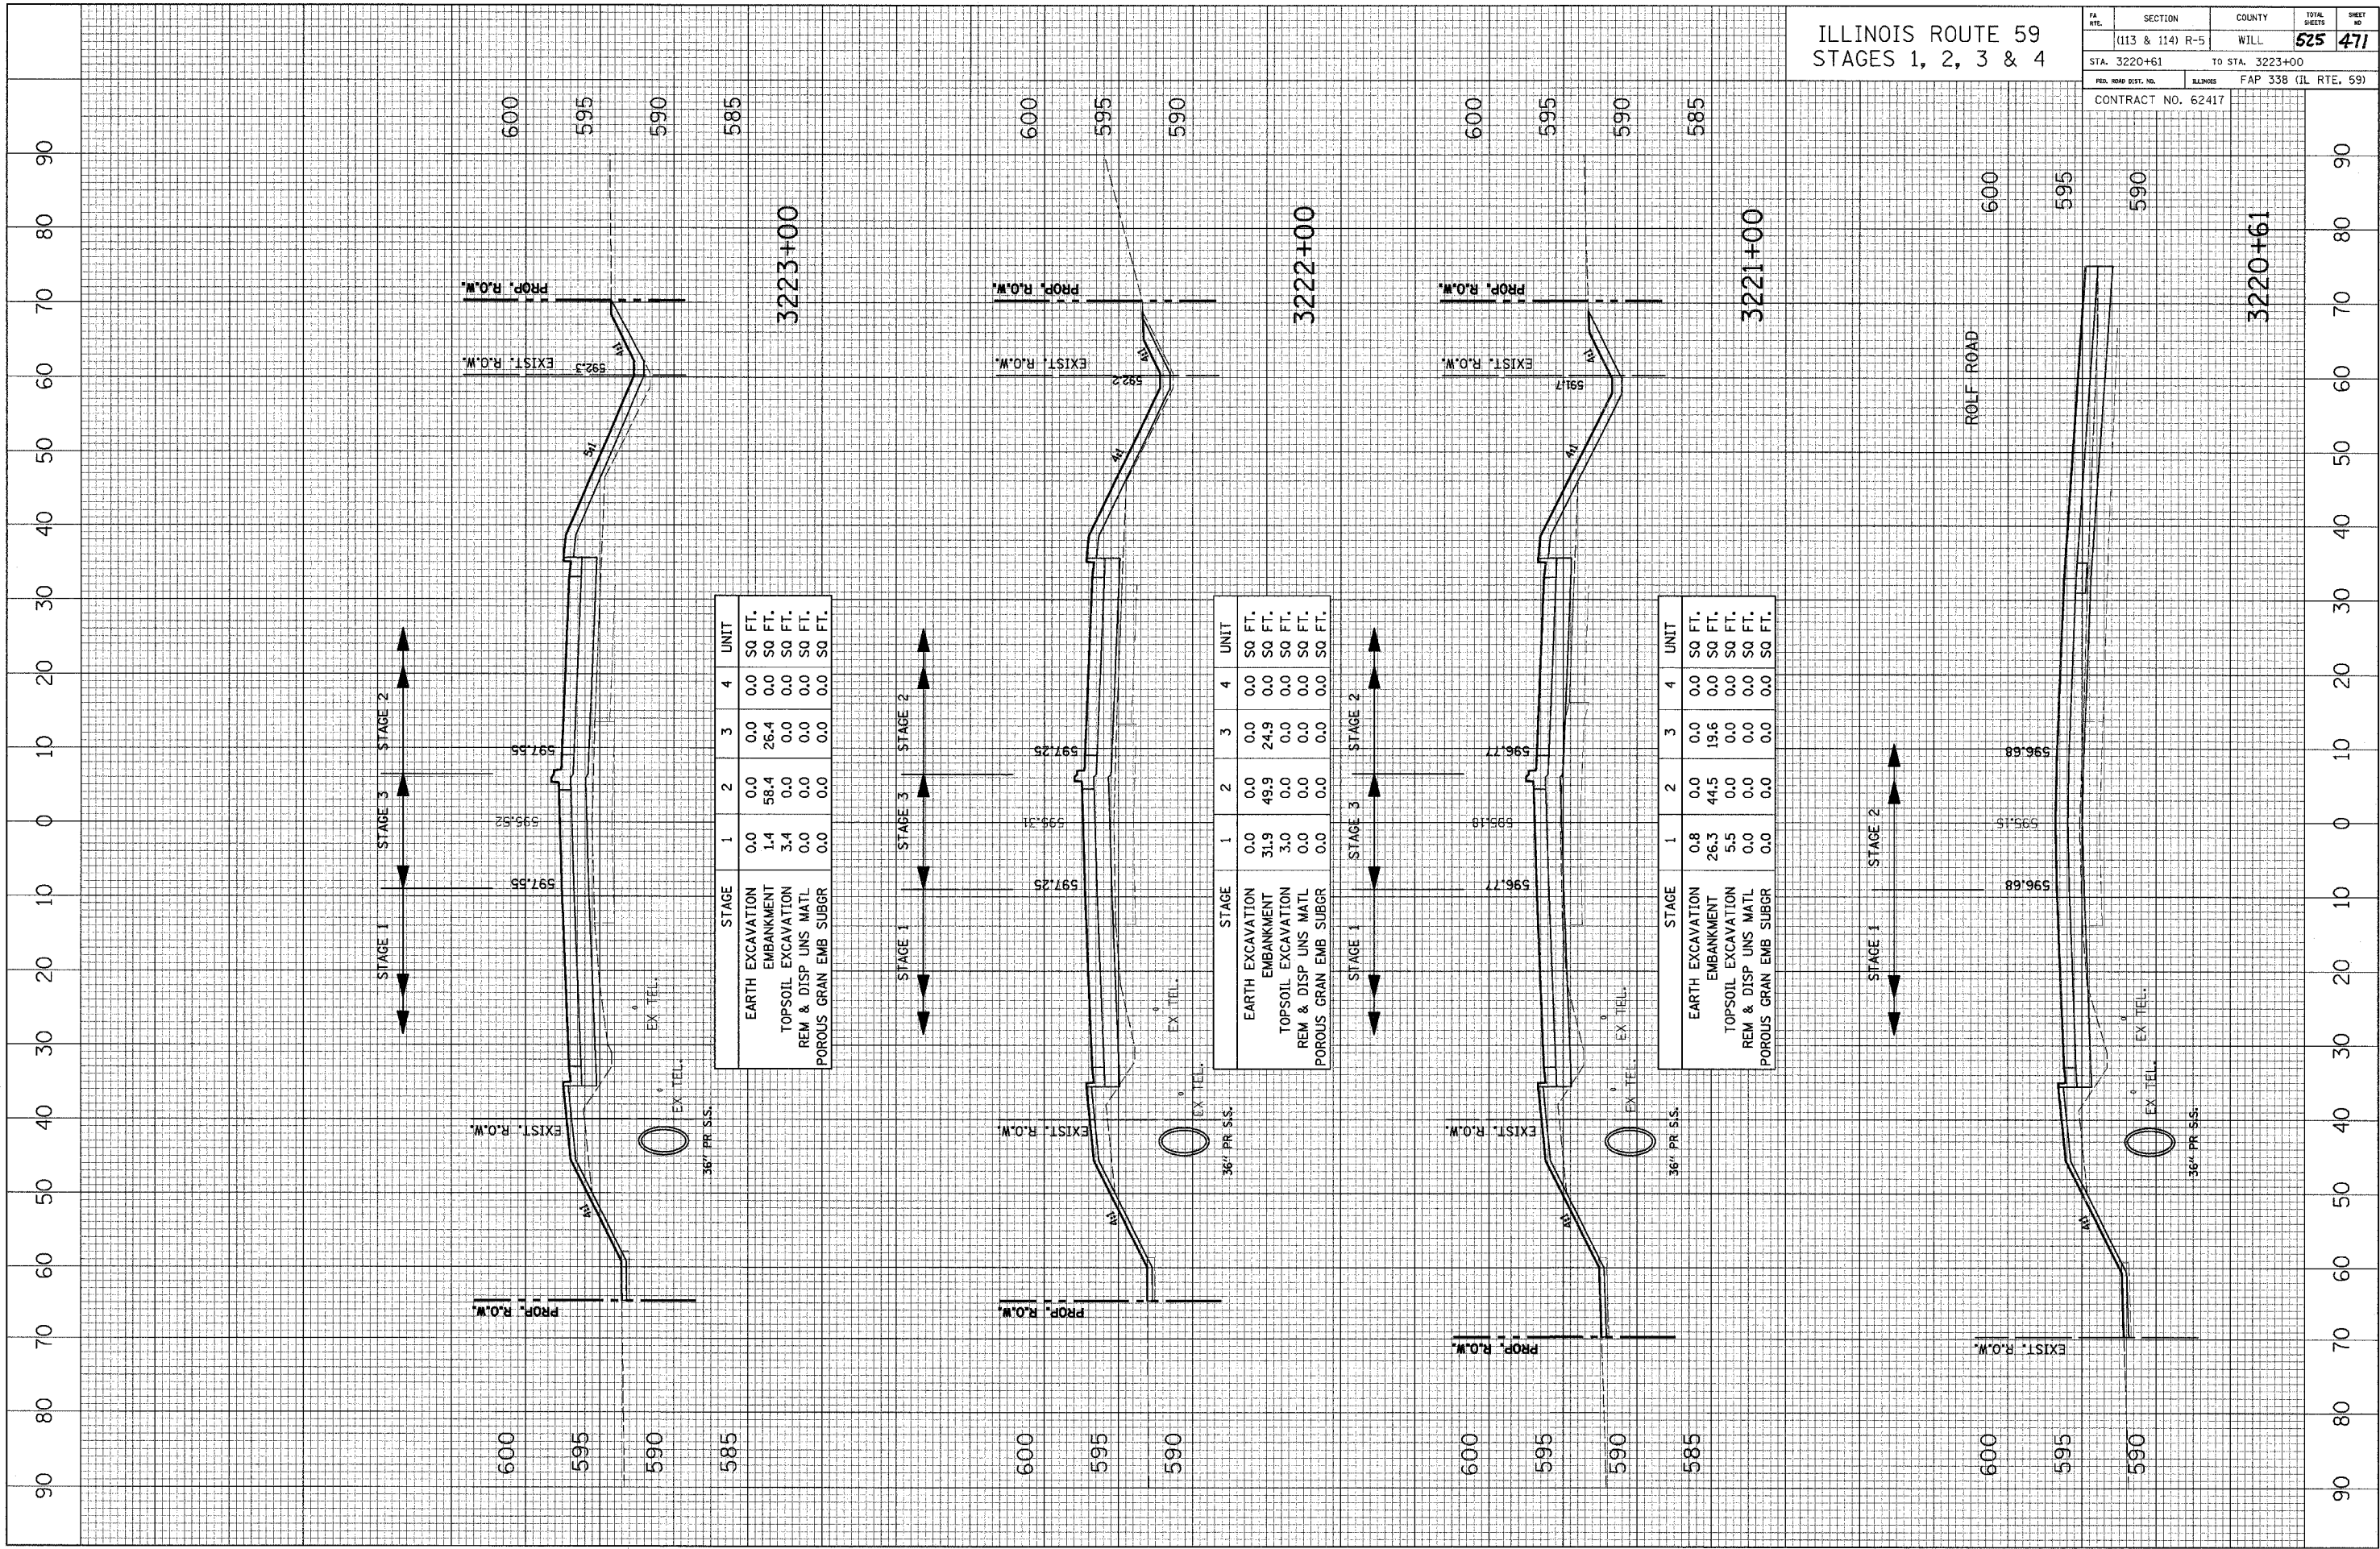

STAGE	1	2	3	4	UNIT
EARTH EXCAVATION	0.0	0.0	0.0	0.0	SQ. FT.
EMBANKMENT	1.4	58.4	26.4	0.0	SQ. FT.
TOPSOIL EXCAVATION	3.4	0.0	0.0	0.0	SQ. FT.
REM & DISP UNS MATL	0.0	0.0	0.0	0.0	SQ. FT.
POROUS GRAN EMB SUBGR	0.0	0.0	0.0	0.0	SQ. FT.

STAGE	1	2	3	4	UNIT
EARTH EXCAVATION	0.0	0.0	0.0	0.0	SQ. FT.
EMBANKMENT	31.9	49.9	24.9	0.0	SQ. FT.
TOPSOIL EXCAVATION	3.0	0.0	0.0	0.0	SQ. FT.
REM & DISP UNS MATL	0.0	0.0	0.0	0.0	SQ. FT.
POROUS GRAN EMB SUBGR	0.0	0.0	0.0	0.0	SQ. FT.

STAGE	1	2	3	4	UNIT
EARTH EXCAVATION	0.8	0.0	0.0	0.0	SQ. FT.
EMBANKMENT	26.3	44.5	19.6	0.0	SQ. FT.
TOPSOIL EXCAVATION	5.5	0.0	0.0	0.0	SQ. FT.
REM & DISP UNS MATL	0.0	0.0	0.0	0.0	SQ. FT.
POROUS GRAN EMB SUBGR	0.0	0.0	0.0	0.0	SQ. FT.

ROLF ROAD

3220+61

3223+00

3222+00

3221+00