


ILLINOIS ROUTE 59  
STAGES 1, 2, 3 & 4

|                     |                 |                      |              |           |
|---------------------|-----------------|----------------------|--------------|-----------|
| PA. NO.             | SECTION         | COUNTY               | TOTAL SHEETS | SHEET NO. |
| (113 & 114) R-5     | WILL            |                      | 525          | 472       |
| STA. 3224+00        | TO STA. 3228+00 |                      |              |           |
| FED. ROAD DIST. NO. | ILLINOIS        | FAP 338 (IL RTE. 59) |              |           |
| CONTRACT NO. 62417  |                 |                      |              |           |

CROSS SECTION SURVEYED BY DATE  
SECTION GRADES CHECKED BY DATE  
NOTE BOOK NO. \_\_\_\_\_  
ALIGNED AND CHECKED BY DATE  
STATIONING BY DATE  
JOB FILE NAME

CROSS SECTION SURVEYED BY DATE  
SECTION GRADES CHECKED BY DATE  
NOTE BOOK NO. \_\_\_\_\_  
ALIGNED AND CHECKED BY DATE  
STATIONING BY DATE  
JOB FILE NAME

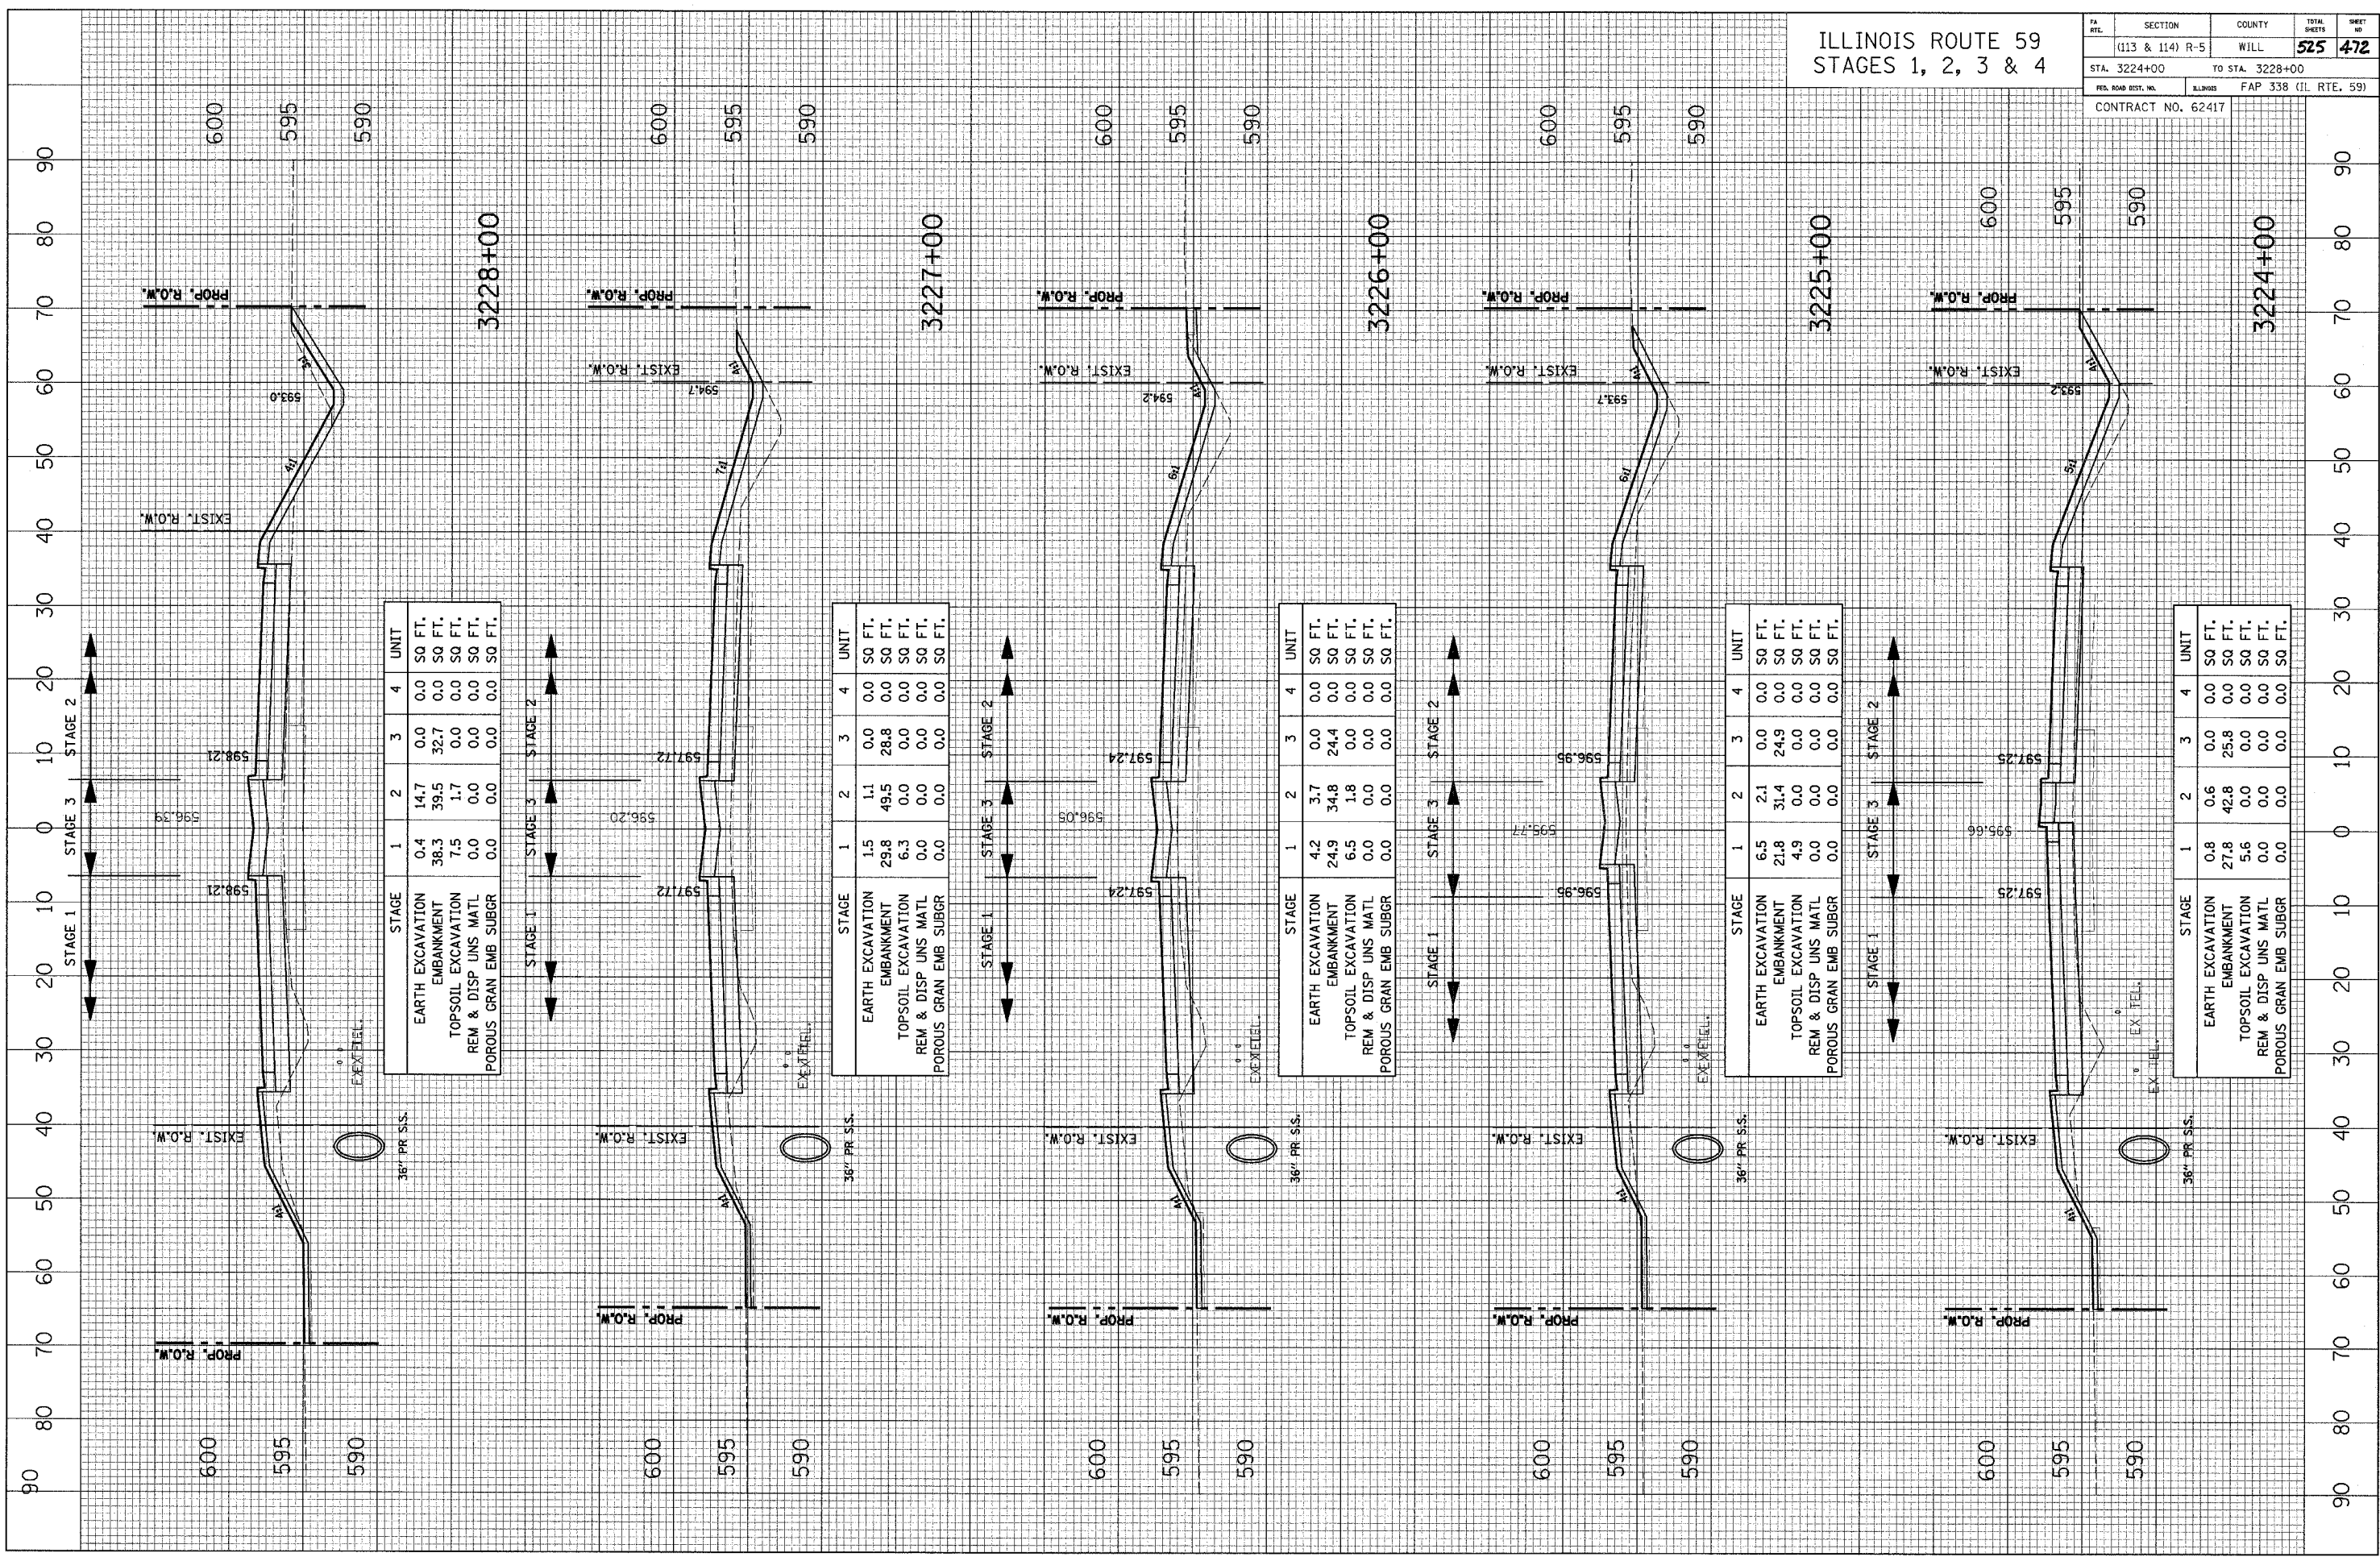

| STAGE                 | 1    | 2    | 3    | 4   | UNIT   |
|-----------------------|------|------|------|-----|--------|
| EARTH EXCAVATION      | 0.4  | 14.7 | 0.0  | 0.0 | SQ FT. |
| EMBANKMENT            | 38.3 | 39.5 | 32.7 | 0.0 | SQ FT. |
| TOPSOIL EXCAVATION    | 7.5  | 1.7  | 0.0  | 0.0 | SQ FT. |
| REM & DISP UNS MATL   | 0.0  | 0.0  | 0.0  | 0.0 | SQ FT. |
| POROUS GRAN EMB SUBGR | 0.0  | 0.0  | 0.0  | 0.0 | SQ FT. |

| STAGE                 | 1    | 2    | 3    | 4   | UNIT   |
|-----------------------|------|------|------|-----|--------|
| EARTH EXCAVATION      | 1.5  | 1.1  | 0.0  | 0.0 | SQ FT. |
| EMBANKMENT            | 29.8 | 49.5 | 28.8 | 0.0 | SQ FT. |
| TOPSOIL EXCAVATION    | 6.3  | 0.0  | 0.0  | 0.0 | SQ FT. |
| REM & DISP UNS MATL   | 0.0  | 0.0  | 0.0  | 0.0 | SQ FT. |
| POROUS GRAN EMB SUBGR | 0.0  | 0.0  | 0.0  | 0.0 | SQ FT. |

| STAGE                 | 1    | 2    | 3    | 4   | UNIT   |
|-----------------------|------|------|------|-----|--------|
| EARTH EXCAVATION      | 4.2  | 3.7  | 0.0  | 0.0 | SQ FT. |
| EMBANKMENT            | 24.9 | 34.8 | 24.4 | 0.0 | SQ FT. |
| TOPSOIL EXCAVATION    | 6.5  | 1.8  | 0.0  | 0.0 | SQ FT. |
| REM & DISP UNS MATL   | 0.0  | 0.0  | 0.0  | 0.0 | SQ FT. |
| POROUS GRAN EMB SUBGR | 0.0  | 0.0  | 0.0  | 0.0 | SQ FT. |

| STAGE                 | 1    | 2    | 3    | 4   | UNIT   |
|-----------------------|------|------|------|-----|--------|
| EARTH EXCAVATION      | 6.5  | 2.1  | 0.0  | 0.0 | SQ FT. |
| EMBANKMENT            | 21.8 | 31.4 | 24.9 | 0.0 | SQ FT. |
| TOPSOIL EXCAVATION    | 4.9  | 0.0  | 0.0  | 0.0 | SQ FT. |
| REM & DISP UNS MATL   | 0.0  | 0.0  | 0.0  | 0.0 | SQ FT. |
| POROUS GRAN EMB SUBGR | 0.0  | 0.0  | 0.0  | 0.0 | SQ FT. |

| STAGE                 | 1    | 2    | 3    | 4   | UNIT   |
|-----------------------|------|------|------|-----|--------|
| EARTH EXCAVATION      | 0.8  | 0.6  | 0.0  | 0.0 | SQ FT. |
| EMBANKMENT            | 27.8 | 42.8 | 25.8 | 0.0 | SQ FT. |
| TOPSOIL EXCAVATION    | 5.6  | 0.0  | 0.0  | 0.0 | SQ FT. |
| REM & DISP UNS MATL   | 0.0  | 0.0  | 0.0  | 0.0 | SQ FT. |
| POROUS GRAN EMB SUBGR | 0.0  | 0.0  | 0.0  | 0.0 | SQ FT. |