


CROSS SECTION SURVEYED CHECKED ALIGNED CHECKED
SECTION GRADES CHECKED STATIONED
NOTE BOOK NO. DATE BY

CROSS SECTION SURVEYED CHECKED ALIGNED CHECKED
SECTION GRADES CHECKED STATIONED
NOTE BOOK NO. DATE BY

ILLINOIS ROUTE 59
STAGES 1, 2, 3 & 4

FA. RTE.	SECTION	COUNTY	TOTAL SHEETS
	(113 & 114) R-5	WILL	525 475
STA.	3235+00	TO STA.	3238+00
FED. ROAD DIST. NO.	ILLINOIS	FAP 338 (IL RTE. 59)	
CONTRACT NO. 62417			

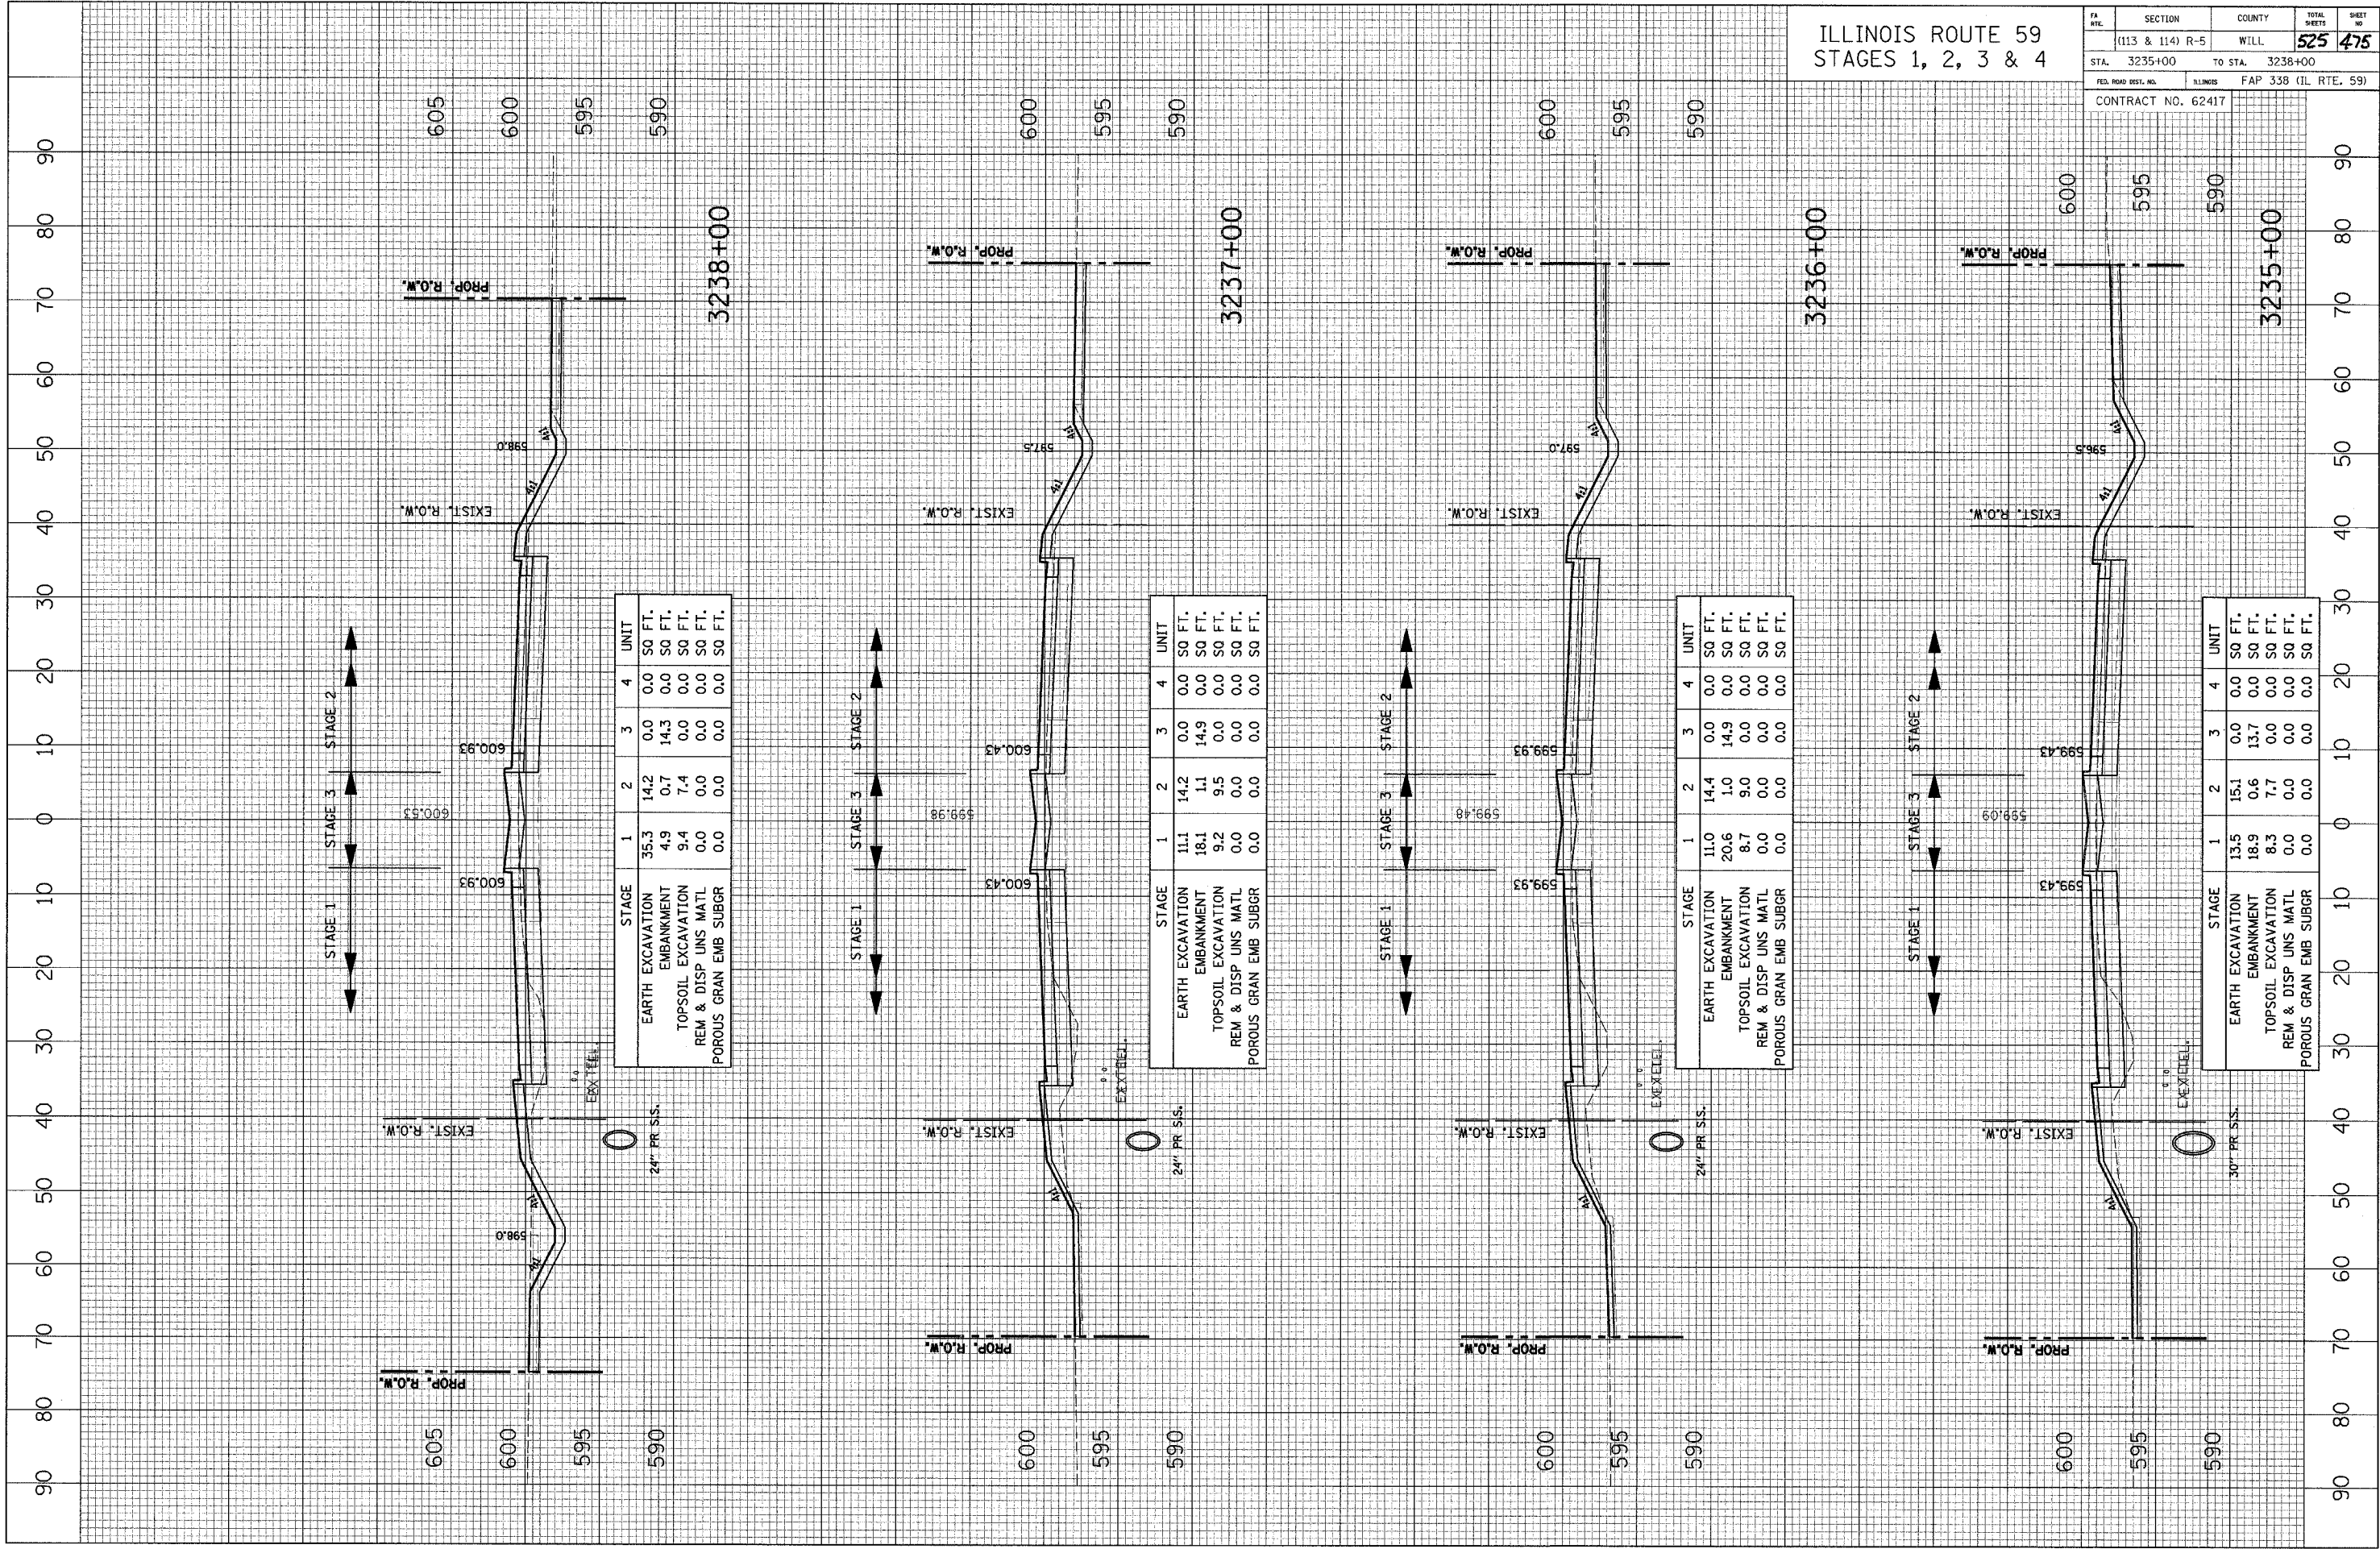

STAGE	1	2	3	4	UNIT
EARTH EXCAVATION	35.3	14.2	0.0	0.0	SQ FT.
EMBANKMENT	4.9	0.7	14.3	0.0	SQ FT.
TOPSOIL EXCAVATION	9.4	7.4	0.0	0.0	SQ FT.
REM & DISP UNS MATL	0.0	0.0	0.0	0.0	SQ FT.
POROUS GRAN EMB SUBGR	0.0	0.0	0.0	0.0	SQ FT.

STAGE	1	2	3	4	UNIT
EARTH EXCAVATION	11.1	14.2	0.0	0.0	SQ FT.
EMBANKMENT	18.1	1.1	14.9	0.0	SQ FT.
TOPSOIL EXCAVATION	9.2	9.5	0.0	0.0	SQ FT.
REM & DISP UNS MATL	0.0	0.0	0.0	0.0	SQ FT.
POROUS GRAN EMB SUBGR	0.0	0.0	0.0	0.0	SQ FT.

STAGE	1	2	3	4	UNIT
EARTH EXCAVATION	11.0	14.4	0.0	0.0	SQ FT.
EMBANKMENT	20.6	1.0	14.9	0.0	SQ FT.
TOPSOIL EXCAVATION	8.7	9.0	0.0	0.0	SQ FT.
REM & DISP UNS MATL	0.0	0.0	0.0	0.0	SQ FT.
POROUS GRAN EMB SUBGR	0.0	0.0	0.0	0.0	SQ FT.

STAGE	1	2	3	4	UNIT
EARTH EXCAVATION	13.5	15.1	0.0	0.0	SQ FT.
EMBANKMENT	18.9	0.6	13.7	0.0	SQ FT.
TOPSOIL EXCAVATION	8.3	7.7	0.0	0.0	SQ FT.
REM & DISP UNS MATL	0.0	0.0	0.0	0.0	SQ FT.
POROUS GRAN EMB SUBGR	0.0	0.0	0.0	0.0	SQ FT.