


CROSS SECTION SURVEYED BY DATE  
 SECTION GRADES CHECKED ALIGNMENT CHECKED  
 NOTE BOOK NO. OF WAY CHECKED  
 NO. PAID FILE NAME

CROSS SECTION SURVEYED BY DATE  
 SECTION GRADES CHECKED ALIGNMENT CHECKED  
 NOTE BOOK NO. OF WAY CHECKED  
 NO. STRUCTURE NOTATION CIVID

ILLINOIS ROUTE 59  
 STAGES 1, 2, 3 & 4

PR. R.T.E.	SECTION	COUNTY	TOTAL SHEETS	SHEET NO.
	(113 & 114) R-5	WILL	525	477
STA. 3243+00	TO STA. 3246+00			
FED. ROAD DIST. NO.	ALIGNED	FAP 338 (IL RTE. 59)		
CONTRACT NO. 62417				

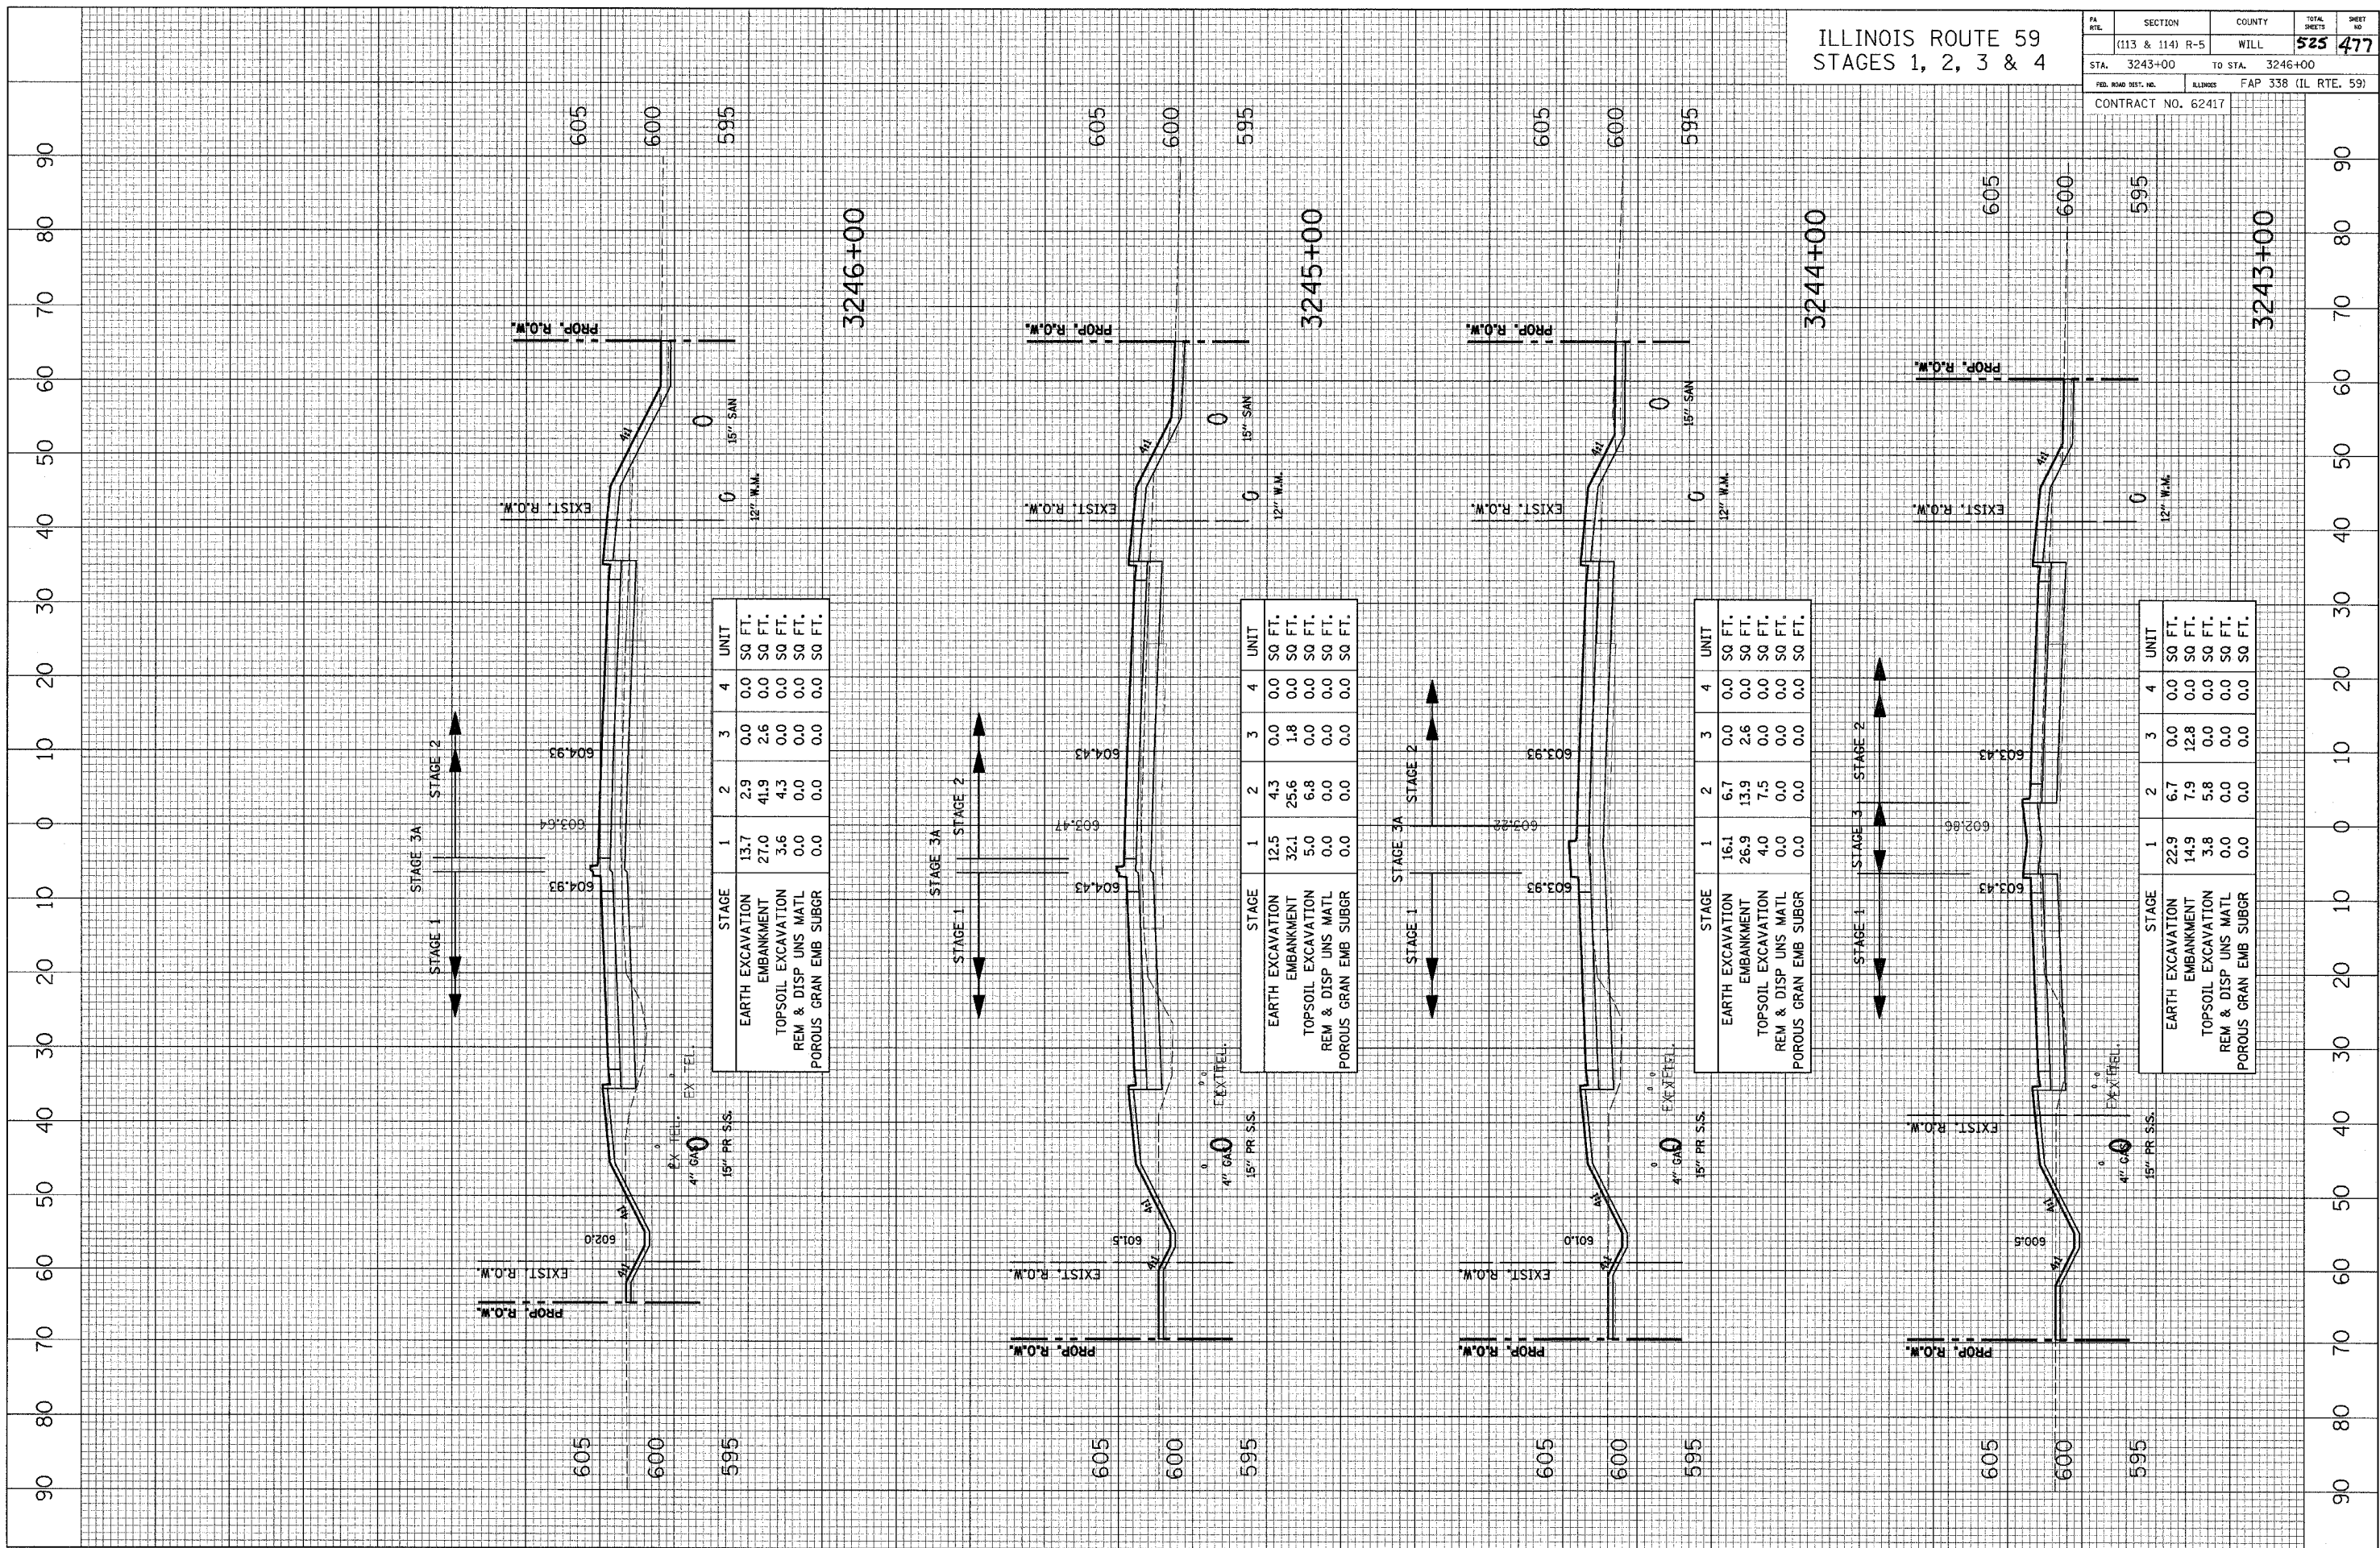

STAGE	1	2	3	4	UNIT
EARTH EXCAVATION	13.7	2.9	0.0	0.0	SQ FT.
EMBANKMENT	27.0	41.9	2.6	0.0	SQ FT.
TOPSOIL EXCAVATION	3.6	4.3	0.0	0.0	SQ FT.
REM & DISP UNS MATL	0.0	0.0	0.0	0.0	SQ FT.
POROUS GRAN EMB SUBGR	0.0	0.0	0.0	0.0	SQ FT.

STAGE	1	2	3	4	UNIT
EARTH EXCAVATION	12.5	4.3	0.0	0.0	SQ FT.
EMBANKMENT	32.1	25.6	1.8	0.0	SQ FT.
TOPSOIL EXCAVATION	5.0	6.8	0.0	0.0	SQ FT.
REM & DISP UNS MATL	0.0	0.0	0.0	0.0	SQ FT.
POROUS GRAN EMB SUBGR	0.0	0.0	0.0	0.0	SQ FT.

STAGE	1	2	3	4	UNIT
EARTH EXCAVATION	16.1	6.7	0.0	0.0	SQ FT.
EMBANKMENT	26.9	13.9	2.6	0.0	SQ FT.
TOPSOIL EXCAVATION	4.0	7.5	0.0	0.0	SQ FT.
REM & DISP UNS MATL	0.0	0.0	0.0	0.0	SQ FT.
POROUS GRAN EMB SUBGR	0.0	0.0	0.0	0.0	SQ FT.

STAGE	1	2	3	4	UNIT
EARTH EXCAVATION	22.9	6.7	0.0	0.0	SQ FT.
EMBANKMENT	14.9	7.9	12.8	0.0	SQ FT.
TOPSOIL EXCAVATION	3.8	5.8	0.0	0.0	SQ FT.
REM & DISP UNS MATL	0.0	0.0	0.0	0.0	SQ FT.
POROUS GRAN EMB SUBGR	0.0	0.0	0.0	0.0	SQ FT.