


CROSS SECTION SURVEYED BY DATE  
 SECTION GRADES CHECKED ALIGNMENT CHECKED  
 NOTE BOOK NO. OF PAGES CHECKED  
 NO. ROAD FILE NAME

CROSS SECTION SURVEYED BY DATE  
 SECTION GRADES CHECKED ALIGNMENT CHECKED  
 NOTE BOOK NO. OF PAGES CHECKED  
 NO. ROAD FILE NAME

ILLINOIS ROUTE 59  
 STAGES 1, 2, 3 & 4

SECTION	COUNTY	TOTAL SHEETS	SHEET NO.
(113 & 114) R-5	WILL	525	479
STA. 3250+00	TO STA. 3253+00		
FAP 338 (ILL. RTE. 59)		CONTRACT NO. 62417	

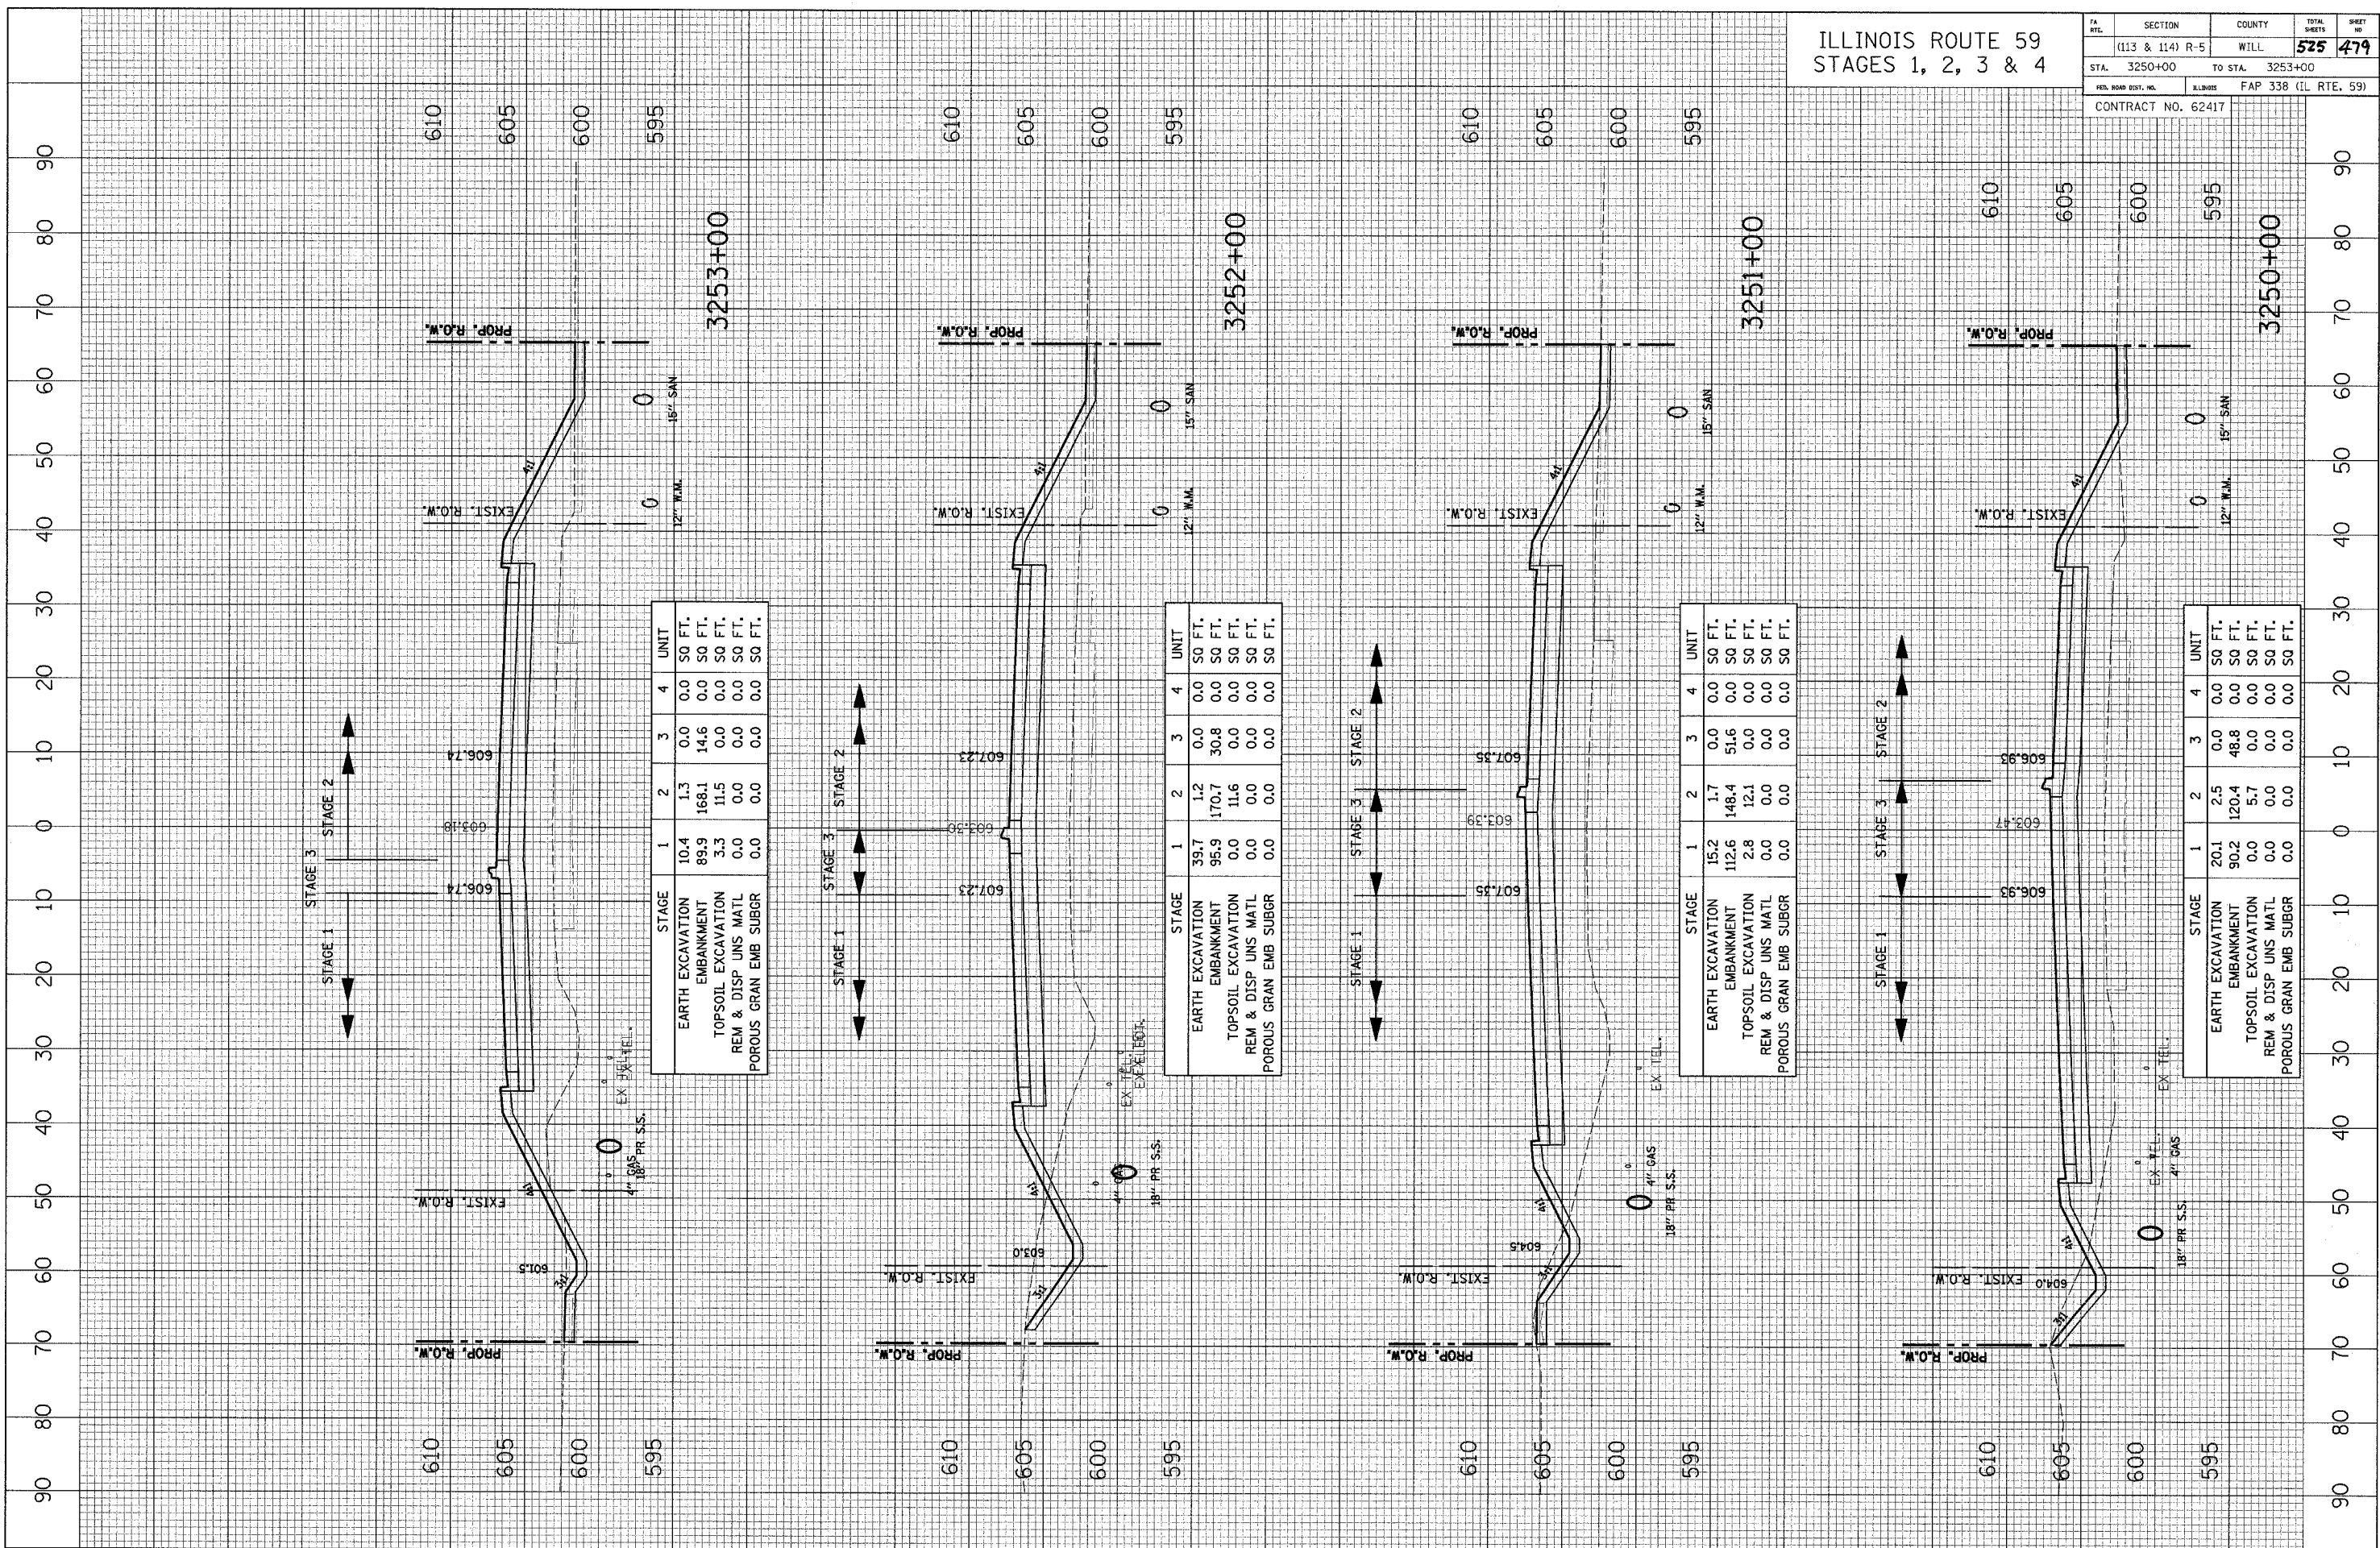

STAGE	1	2	3	4	UNIT
EARTH EXCAVATION	10.4	1.3	0.0	0.0	SQ FT.
EMBANKMENT	89.9	168.1	14.6	0.0	SQ FT.
TOPSOIL EXCAVATION	3.3	11.5	0.0	0.0	SQ FT.
REM & DISP UNS MATL	0.0	0.0	0.0	0.0	SQ FT.
POROUS GRAN EMB SUBGR	0.0	0.0	0.0	0.0	SQ FT.

STAGE	1	2	3	4	UNIT
EARTH EXCAVATION	39.7	1.2	0.0	0.0	SQ FT.
EMBANKMENT	95.9	170.7	30.8	0.0	SQ FT.
TOPSOIL EXCAVATION	0.0	11.6	0.0	0.0	SQ FT.
REM & DISP UNS MATL	0.0	0.0	0.0	0.0	SQ FT.
POROUS GRAN EMB SUBGR	0.0	0.0	0.0	0.0	SQ FT.

STAGE	1	2	3	4	UNIT
EARTH EXCAVATION	15.2	1.7	0.0	0.0	SQ FT.
EMBANKMENT	112.6	148.4	51.6	0.0	SQ FT.
TOPSOIL EXCAVATION	2.8	12.1	0.0	0.0	SQ FT.
REM & DISP UNS MATL	0.0	0.0	0.0	0.0	SQ FT.
POROUS GRAN EMB SUBGR	0.0	0.0	0.0	0.0	SQ FT.

STAGE	1	2	3	4	UNIT
EARTH EXCAVATION	20.1	2.5	0.0	0.0	SQ FT.
EMBANKMENT	90.2	120.4	48.8	0.0	SQ FT.
TOPSOIL EXCAVATION	0.0	5.7	0.0	0.0	SQ FT.
REM & DISP UNS MATL	0.0	0.0	0.0	0.0	SQ FT.
POROUS GRAN EMB SUBGR	0.0	0.0	0.0	0.0	SQ FT.