


CROSS SECTION SURVEYED BY DATE
 SECTION GRADES CHECKED
 NOTE BOOK NO. 5105 USE NOTATION CHKD

CROSS SECTION SURVEYED BY DATE
 SECTION ALIGNMENT CHECKED
 NOTE BOOK NO. 5105 USE NOTATION CHKD

ILLINOIS ROUTE 59
 STAGES 1, 2, 3 & 4

SECTION	COUNTY	TOTAL SHEETS	SHEET NO.
(113 & 114) R-5	WILL	525	485
STA. 3272+00	TO STA. 3275+00		
FED. ROAD DIST. NO.	ILLINOIS	FAP 338 (IL RTE. 59)	
CONTRACT NO. 62417			

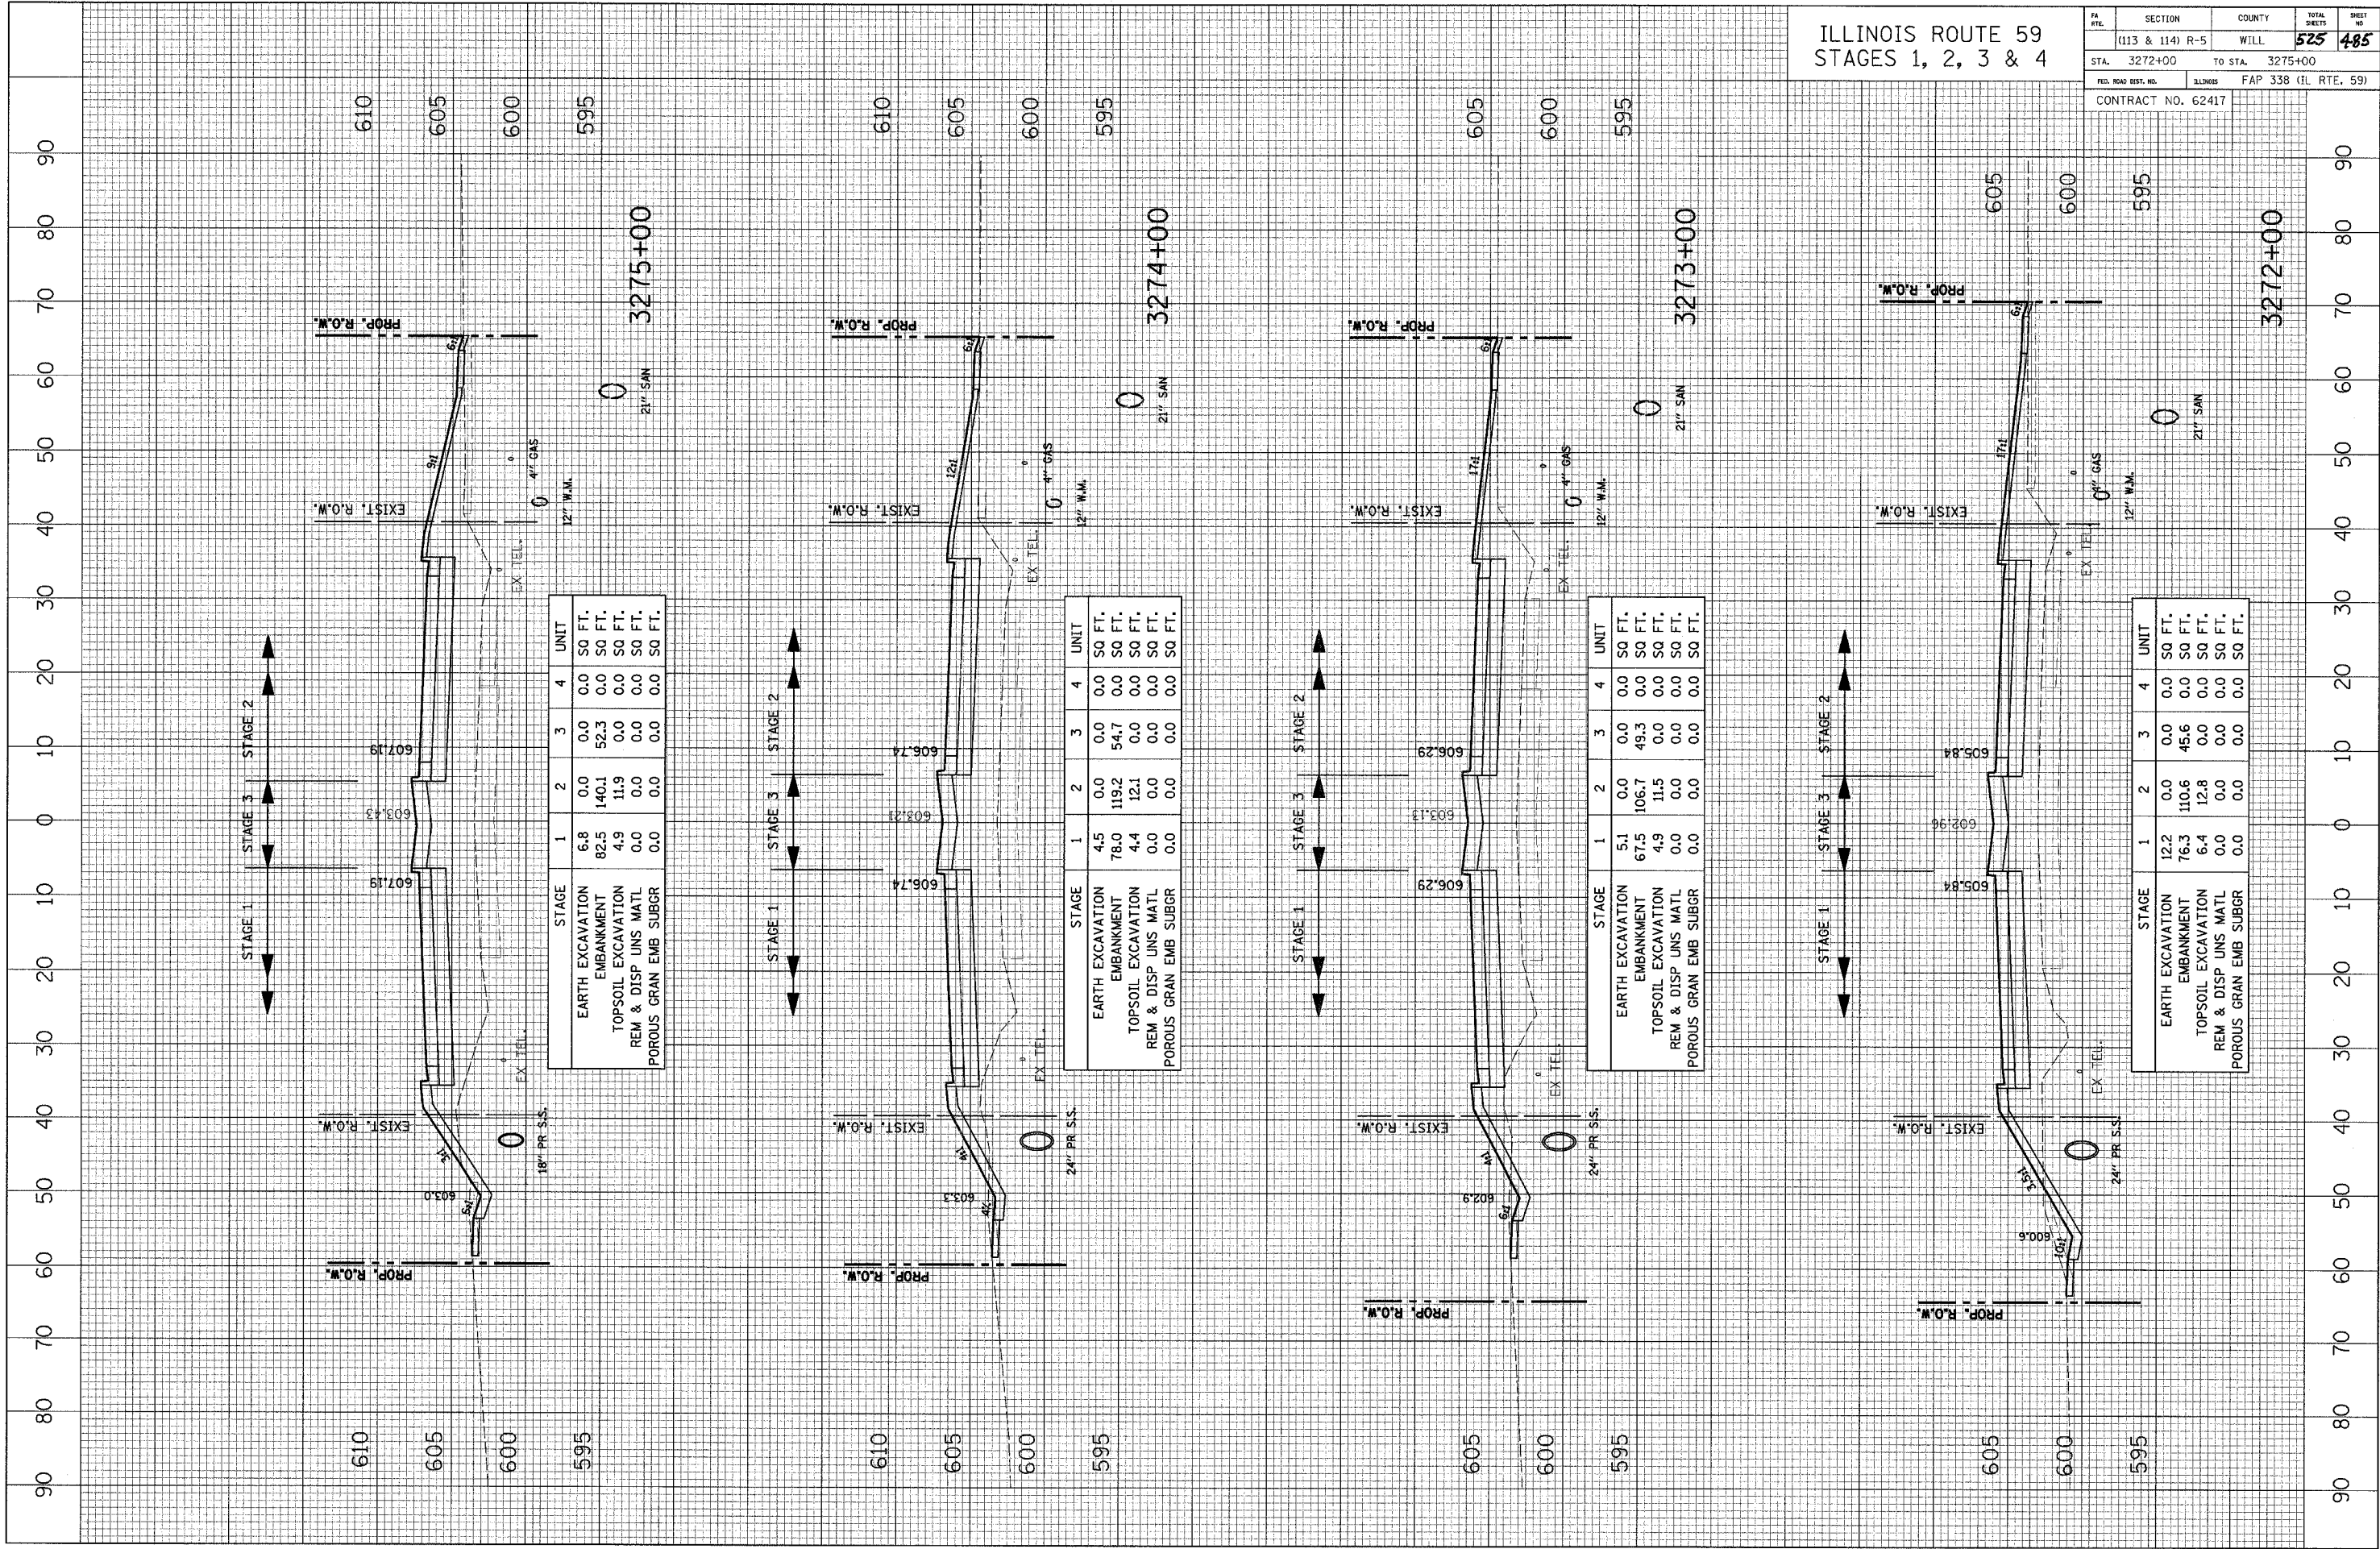

STAGE	1	2	3	4	UNIT
EARTH EXCAVATION	6.8	0.0	0.0	0.0	SQ FT.
EMBANKMENT	82.5	140.1	52.3	0.0	SQ FT.
TOPSOIL EXCAVATION	4.9	11.9	0.0	0.0	SQ FT.
REM & DISP UNS MATL	0.0	0.0	0.0	0.0	SQ FT.
POROUS GRAN EMB SUBGR	0.0	0.0	0.0	0.0	SQ FT.

STAGE	1	2	3	4	UNIT
EARTH EXCAVATION	4.5	0.0	0.0	0.0	SQ FT.
EMBANKMENT	78.0	119.2	54.7	0.0	SQ FT.
TOPSOIL EXCAVATION	4.4	12.1	0.0	0.0	SQ FT.
REM & DISP UNS MATL	0.0	0.0	0.0	0.0	SQ FT.
POROUS GRAN EMB SUBGR	0.0	0.0	0.0	0.0	SQ FT.

STAGE	1	2	3	4	UNIT
EARTH EXCAVATION	5.1	0.0	0.0	0.0	SQ FT.
EMBANKMENT	67.5	106.7	49.3	0.0	SQ FT.
TOPSOIL EXCAVATION	4.9	11.5	0.0	0.0	SQ FT.
REM & DISP UNS MATL	0.0	0.0	0.0	0.0	SQ FT.
POROUS GRAN EMB SUBGR	0.0	0.0	0.0	0.0	SQ FT.

STAGE	1	2	3	4	UNIT
EARTH EXCAVATION	12.2	0.0	0.0	0.0	SQ FT.
EMBANKMENT	76.3	110.6	45.6	0.0	SQ FT.
TOPSOIL EXCAVATION	6.4	12.8	0.0	0.0	SQ FT.
REM & DISP UNS MATL	0.0	0.0	0.0	0.0	SQ FT.
POROUS GRAN EMB SUBGR	0.0	0.0	0.0	0.0	SQ FT.