


CROSS SECTION SURVEYED GRADES CHECKED ALIGNED CHECKED RT. OF WAY CHECKED  
 SECTION NO. DATE BY

CROSS SECTION SURVEYED GRADES CHECKED E.M. NOTED STRUCTURE NOTATIONS CROD  
 SECTION NO. DATE BY

ILLINOIS ROUTE 59  
 STAGES 1, 2, 3 & 4

FA. ATE.	SECTION	COUNTY	TOTAL SHEETS	SHEET NO.
	(113 & 114) R-5	WILL	525	486
STA. 3276+00	TO STA. 3279+00			
FED. ROAD DIST. NO.	BLDG. DIST.	FAP 338 (IL RTE. 59)		
CONTRACT NO. 62417				

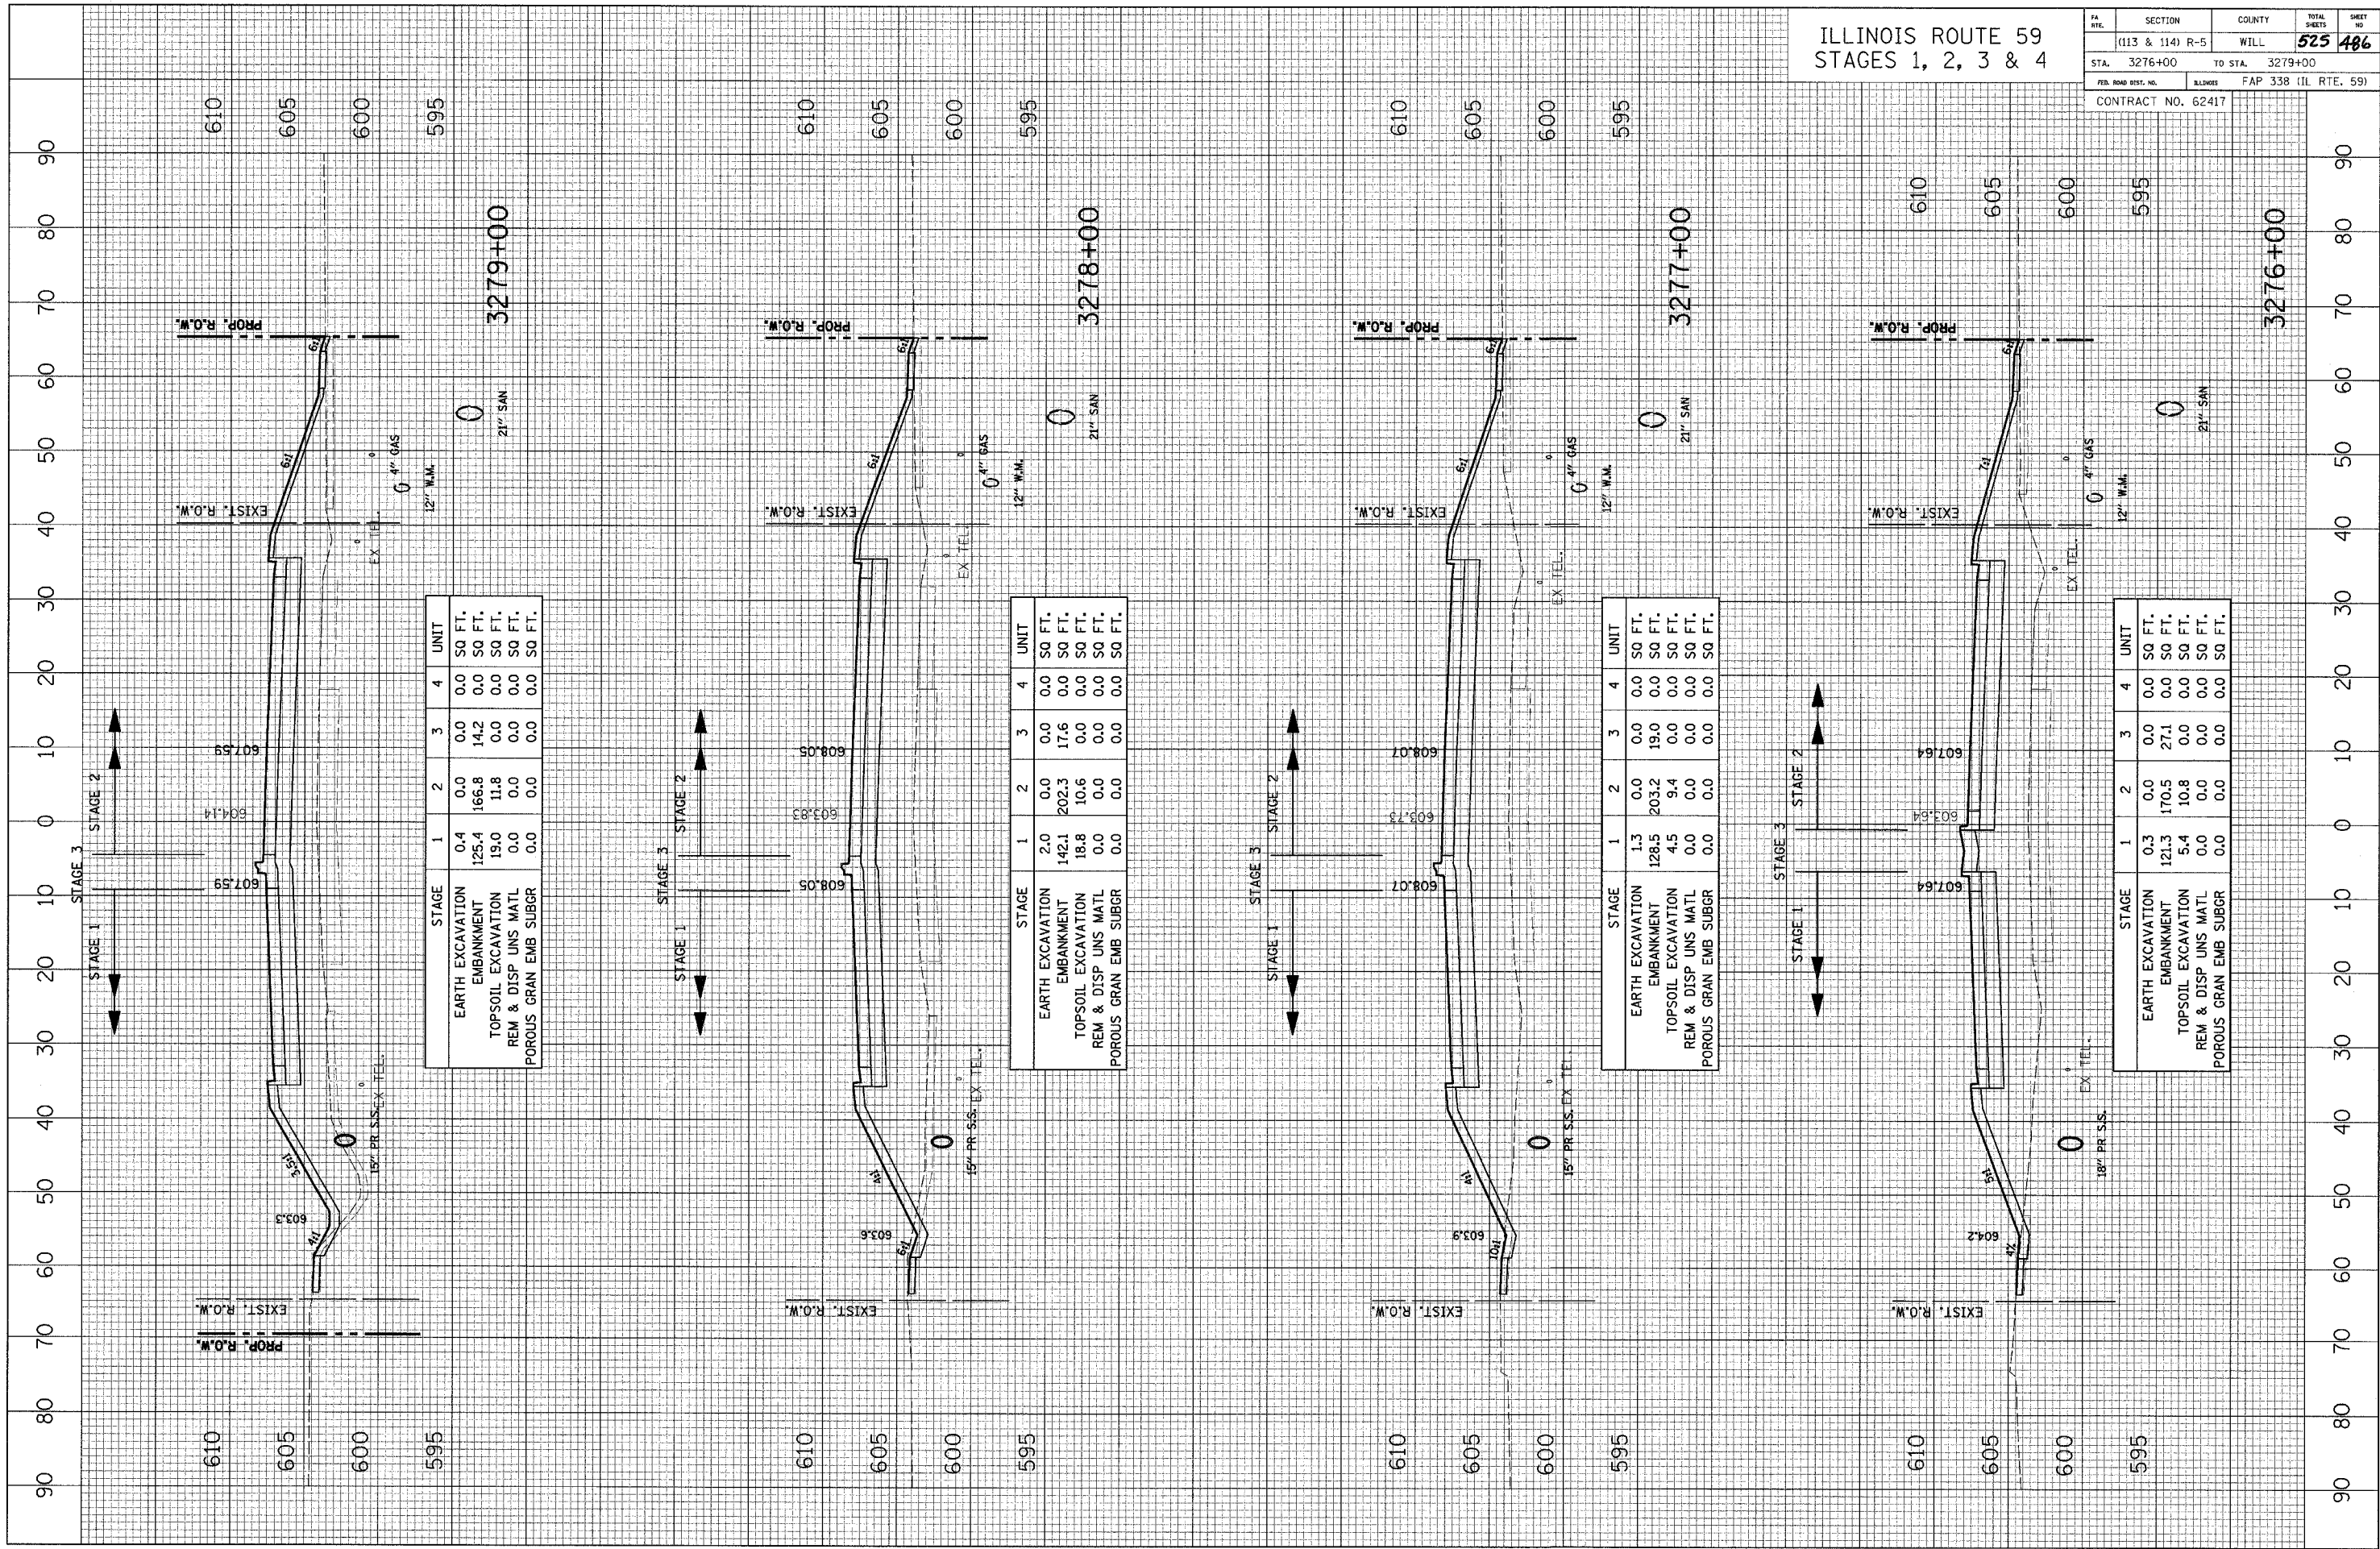

STAGE	1	2	3	4	UNIT
EARTH EXCAVATION	0.4	0.0	0.0	0.0	SQ FT.
EMBANKMENT	125.4	166.8	14.2	0.0	SQ FT.
TOPSOIL EXCAVATION	19.0	11.8	0.0	0.0	SQ FT.
REM & DISP UNS MATL	0.0	0.0	0.0	0.0	SQ FT.
POROUS GRAN EMB SUBGR	0.0	0.0	0.0	0.0	SQ FT.

STAGE	1	2	3	4	UNIT
EARTH EXCAVATION	2.0	0.0	0.0	0.0	SQ FT.
EMBANKMENT	142.1	202.3	17.6	0.0	SQ FT.
TOPSOIL EXCAVATION	18.8	10.6	0.0	0.0	SQ FT.
REM & DISP UNS MATL	0.0	0.0	0.0	0.0	SQ FT.
POROUS GRAN EMB SUBGR	0.0	0.0	0.0	0.0	SQ FT.

STAGE	1	2	3	4	UNIT
EARTH EXCAVATION	1.3	0.0	0.0	0.0	SQ FT.
EMBANKMENT	128.5	203.2	19.0	0.0	SQ FT.
TOPSOIL EXCAVATION	4.5	9.4	0.0	0.0	SQ FT.
REM & DISP UNS MATL	0.0	0.0	0.0	0.0	SQ FT.
POROUS GRAN EMB SUBGR	0.0	0.0	0.0	0.0	SQ FT.

STAGE	1	2	3	4	UNIT
EARTH EXCAVATION	0.3	0.0	0.0	0.0	SQ FT.
EMBANKMENT	121.3	170.5	27.1	0.0	SQ FT.
TOPSOIL EXCAVATION	5.4	10.8	0.0	0.0	SQ FT.
REM & DISP UNS MATL	0.0	0.0	0.0	0.0	SQ FT.
POROUS GRAN EMB SUBGR	0.0	0.0	0.0	0.0	SQ FT.