


CROSS SECTION SURVEYED BY DATE
 SECTION GRADES CHECKED BY DATE
 NOTE BOOK NO. ALIGNED CHECKED BY DATE
 NO. RT. OF WAY CHECKED BY DATE
 JOB FILE NAME

CROSS SECTION SURVEYED BY DATE
 SECTION GRADES CHECKED BY DATE
 NOTE BOOK NO. ALIGNED CHECKED BY DATE
 NO. RT. OF WAY CHECKED BY DATE
 JOB FILE NAME

ILLINOIS ROUTE 59
 STAGES 1, 2, 3 & 4

FA. R/W.	SECTION	COUNTY	TOTAL SHEETS	SHEET NO.
	(113 & 114) R-5	WILL	525	488
STA. 3282+00	TO STA. 3284+00			
FED. ROAD DIST. NO.	ILLINOIS	FAP 338 (IL RTE. 59)		
CONTRACT NO. 62417				

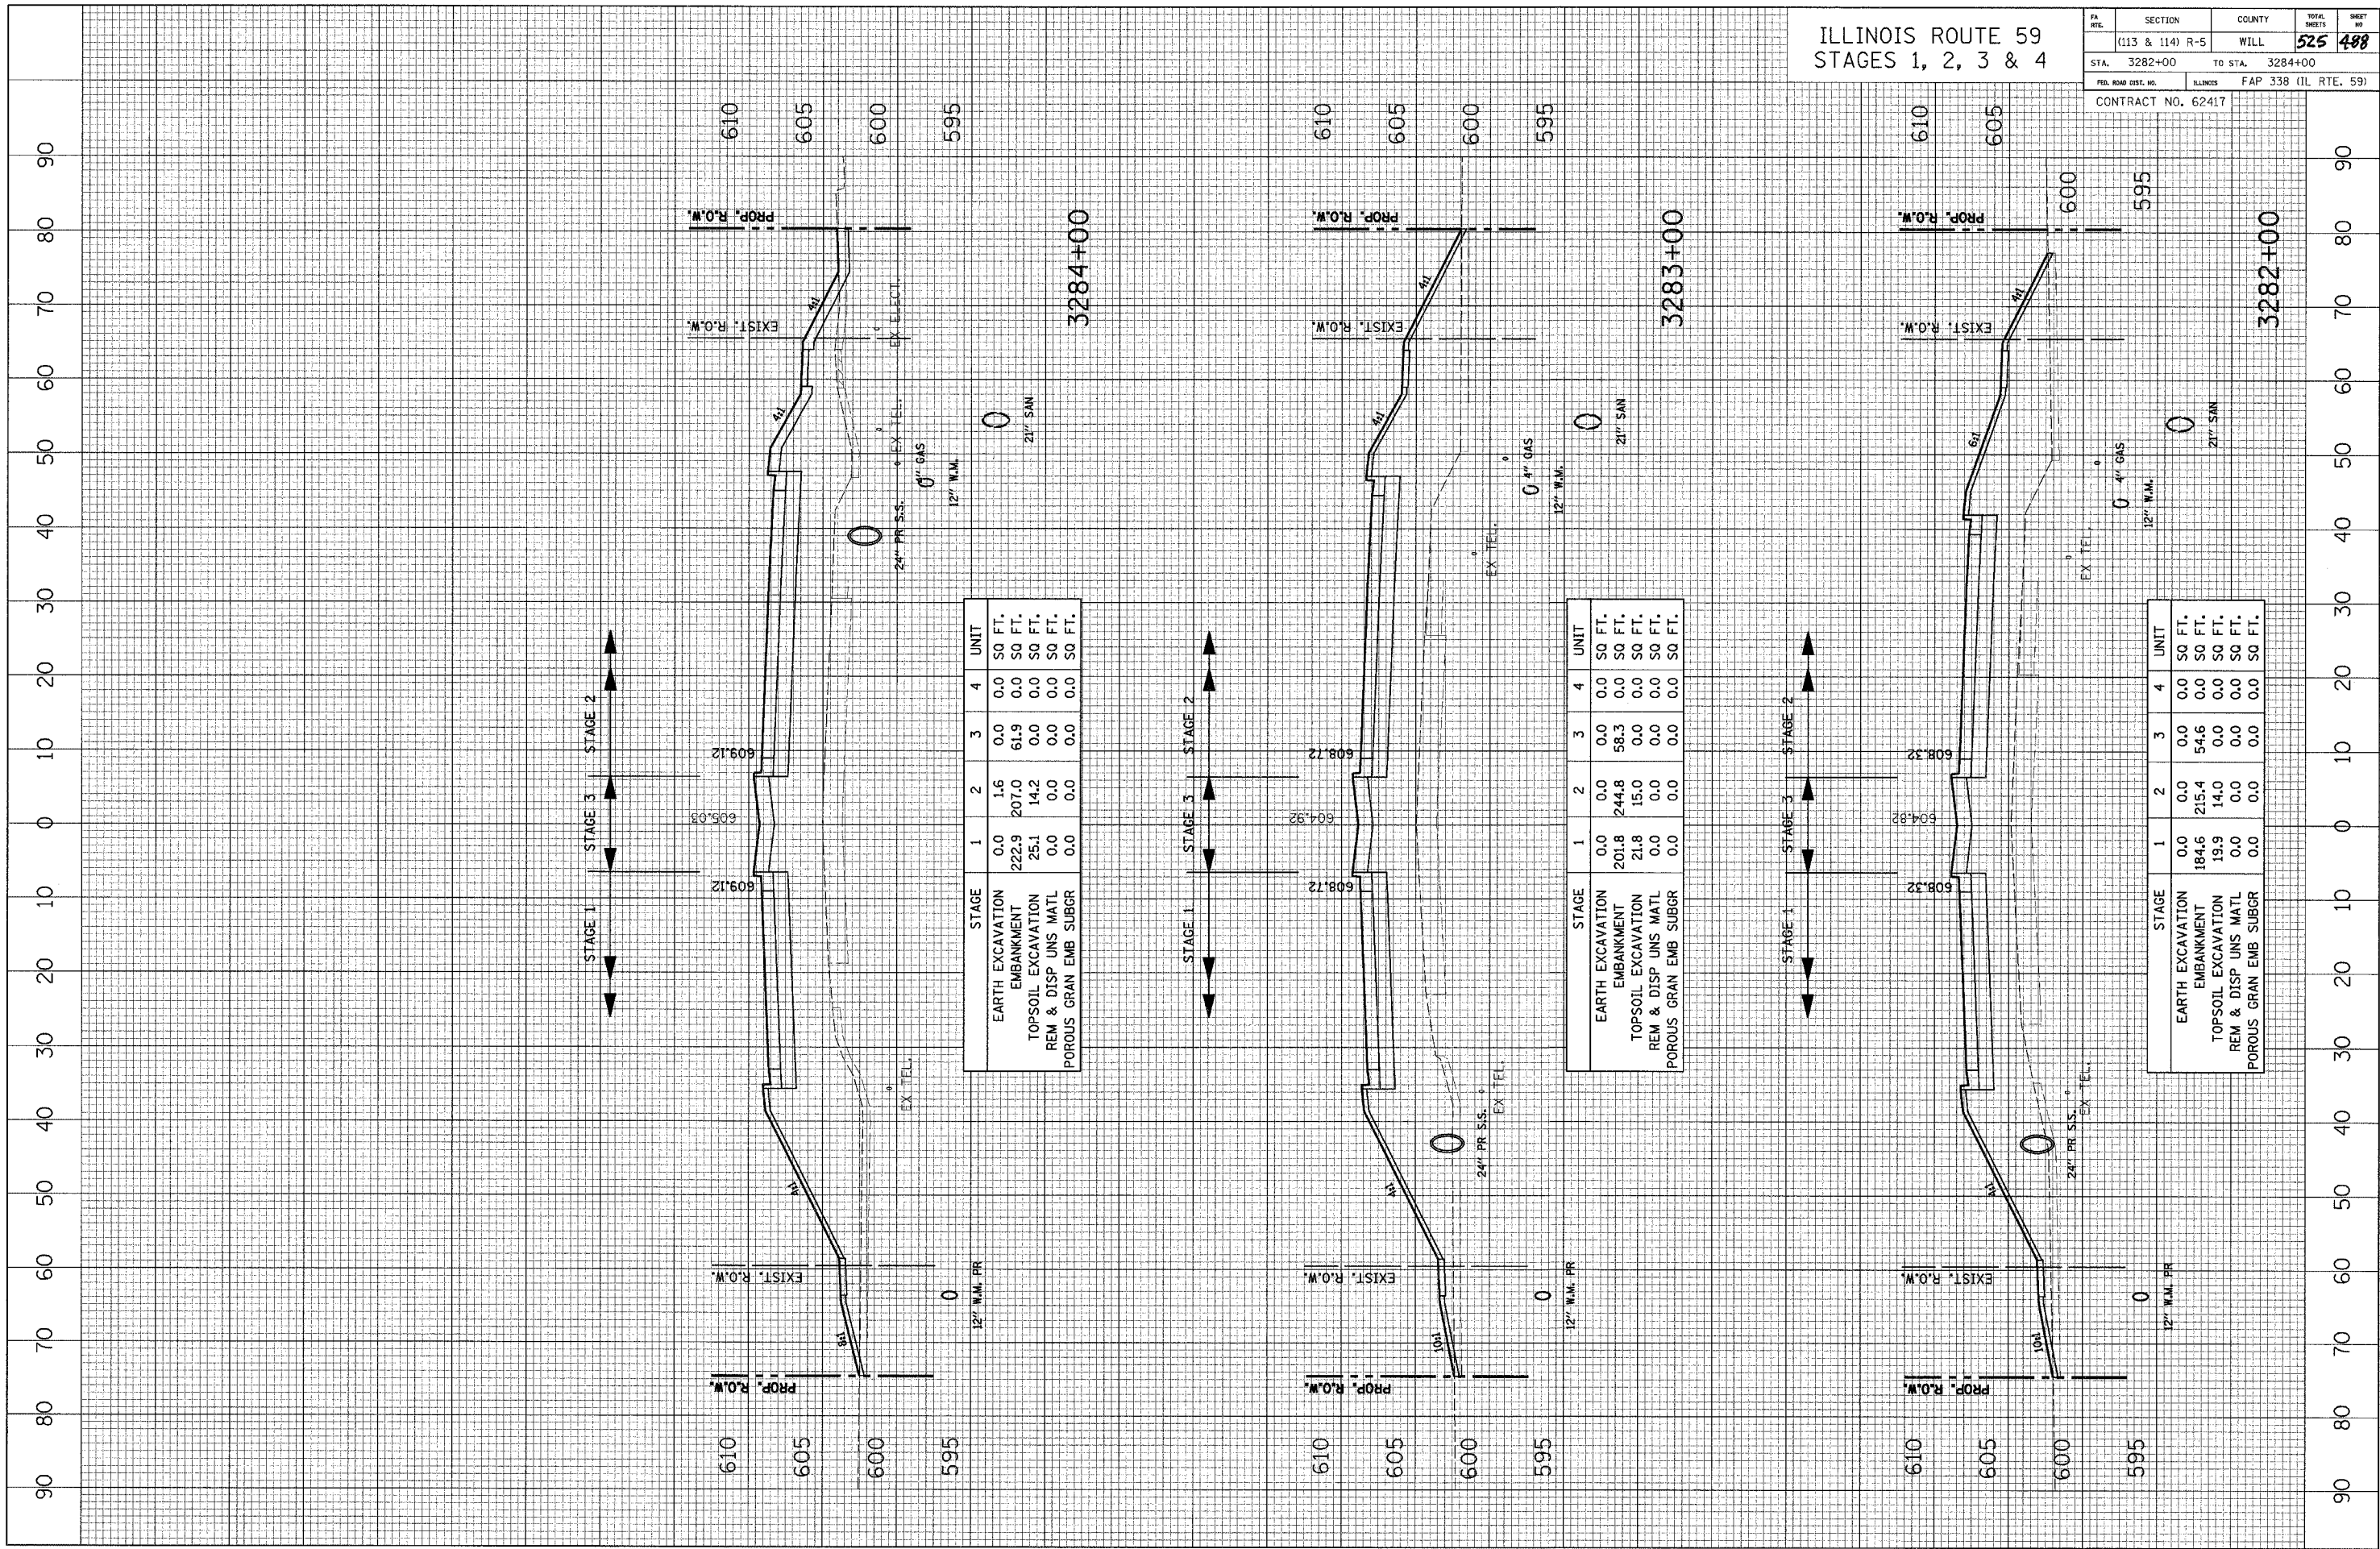

	STAGE 1	STAGE 2	STAGE 3	STAGE 4	UNIT
EARTH EXCAVATION	0.0	1.6	0.0	0.0	SO FT.
EMBANKMENT	222.9	207.0	61.9	0.0	SO FT.
TOPSOIL EXCAVATION	25.1	14.2	0.0	0.0	SO FT.
REM & DISP UNS MATL	0.0	0.0	0.0	0.0	SO FT.
POROUS GRAN EMB SUBGR	0.0	0.0	0.0	0.0	SO FT.

	STAGE 1	STAGE 2	STAGE 3	STAGE 4	UNIT
EARTH EXCAVATION	0.0	0.0	0.0	0.0	SO FT.
EMBANKMENT	201.8	244.8	58.3	0.0	SO FT.
TOPSOIL EXCAVATION	21.8	15.0	0.0	0.0	SO FT.
REM & DISP UNS MATL	0.0	0.0	0.0	0.0	SO FT.
POROUS GRAN EMB SUBGR	0.0	0.0	0.0	0.0	SO FT.

	STAGE 1	STAGE 2	STAGE 3	STAGE 4	UNIT
EARTH EXCAVATION	0.0	0.0	0.0	0.0	SO FT.
EMBANKMENT	184.6	215.4	54.6	0.0	SO FT.
TOPSOIL EXCAVATION	19.9	14.0	0.0	0.0	SO FT.
REM & DISP UNS MATL	0.0	0.0	0.0	0.0	SO FT.
POROUS GRAN EMB SUBGR	0.0	0.0	0.0	0.0	SO FT.