


CROSS SECTION SURVEYED BY DATE
 SECTION GRADES CHECKED
 NOTE BOOK NO. OF NOTATIONS CHECKED
 NO. OF WAYS CHECKED
 NO. OF FILE NAME

CROSS SECTION SURVEYED BY DATE
 SECTION GRADES CHECKED
 NOTE BOOK NO. OF NOTATIONS CHECKED
 NO. OF WAYS CHECKED
 NO. OF FILE NAME

ILLINOIS ROUTE 59
 STAGES 1, 2, 3 & 4

SECTION	COUNTY	TOTAL SHEETS	SHEET NO.
(113 & 114) R-5	WILL	525	489
STA. 3285+00	TO STA. 3285+82	CONTRACT NO. 62417	
FED. ROAD DIST. NO.		ILLINOIS	FAP 338 (IL RTE. 59)

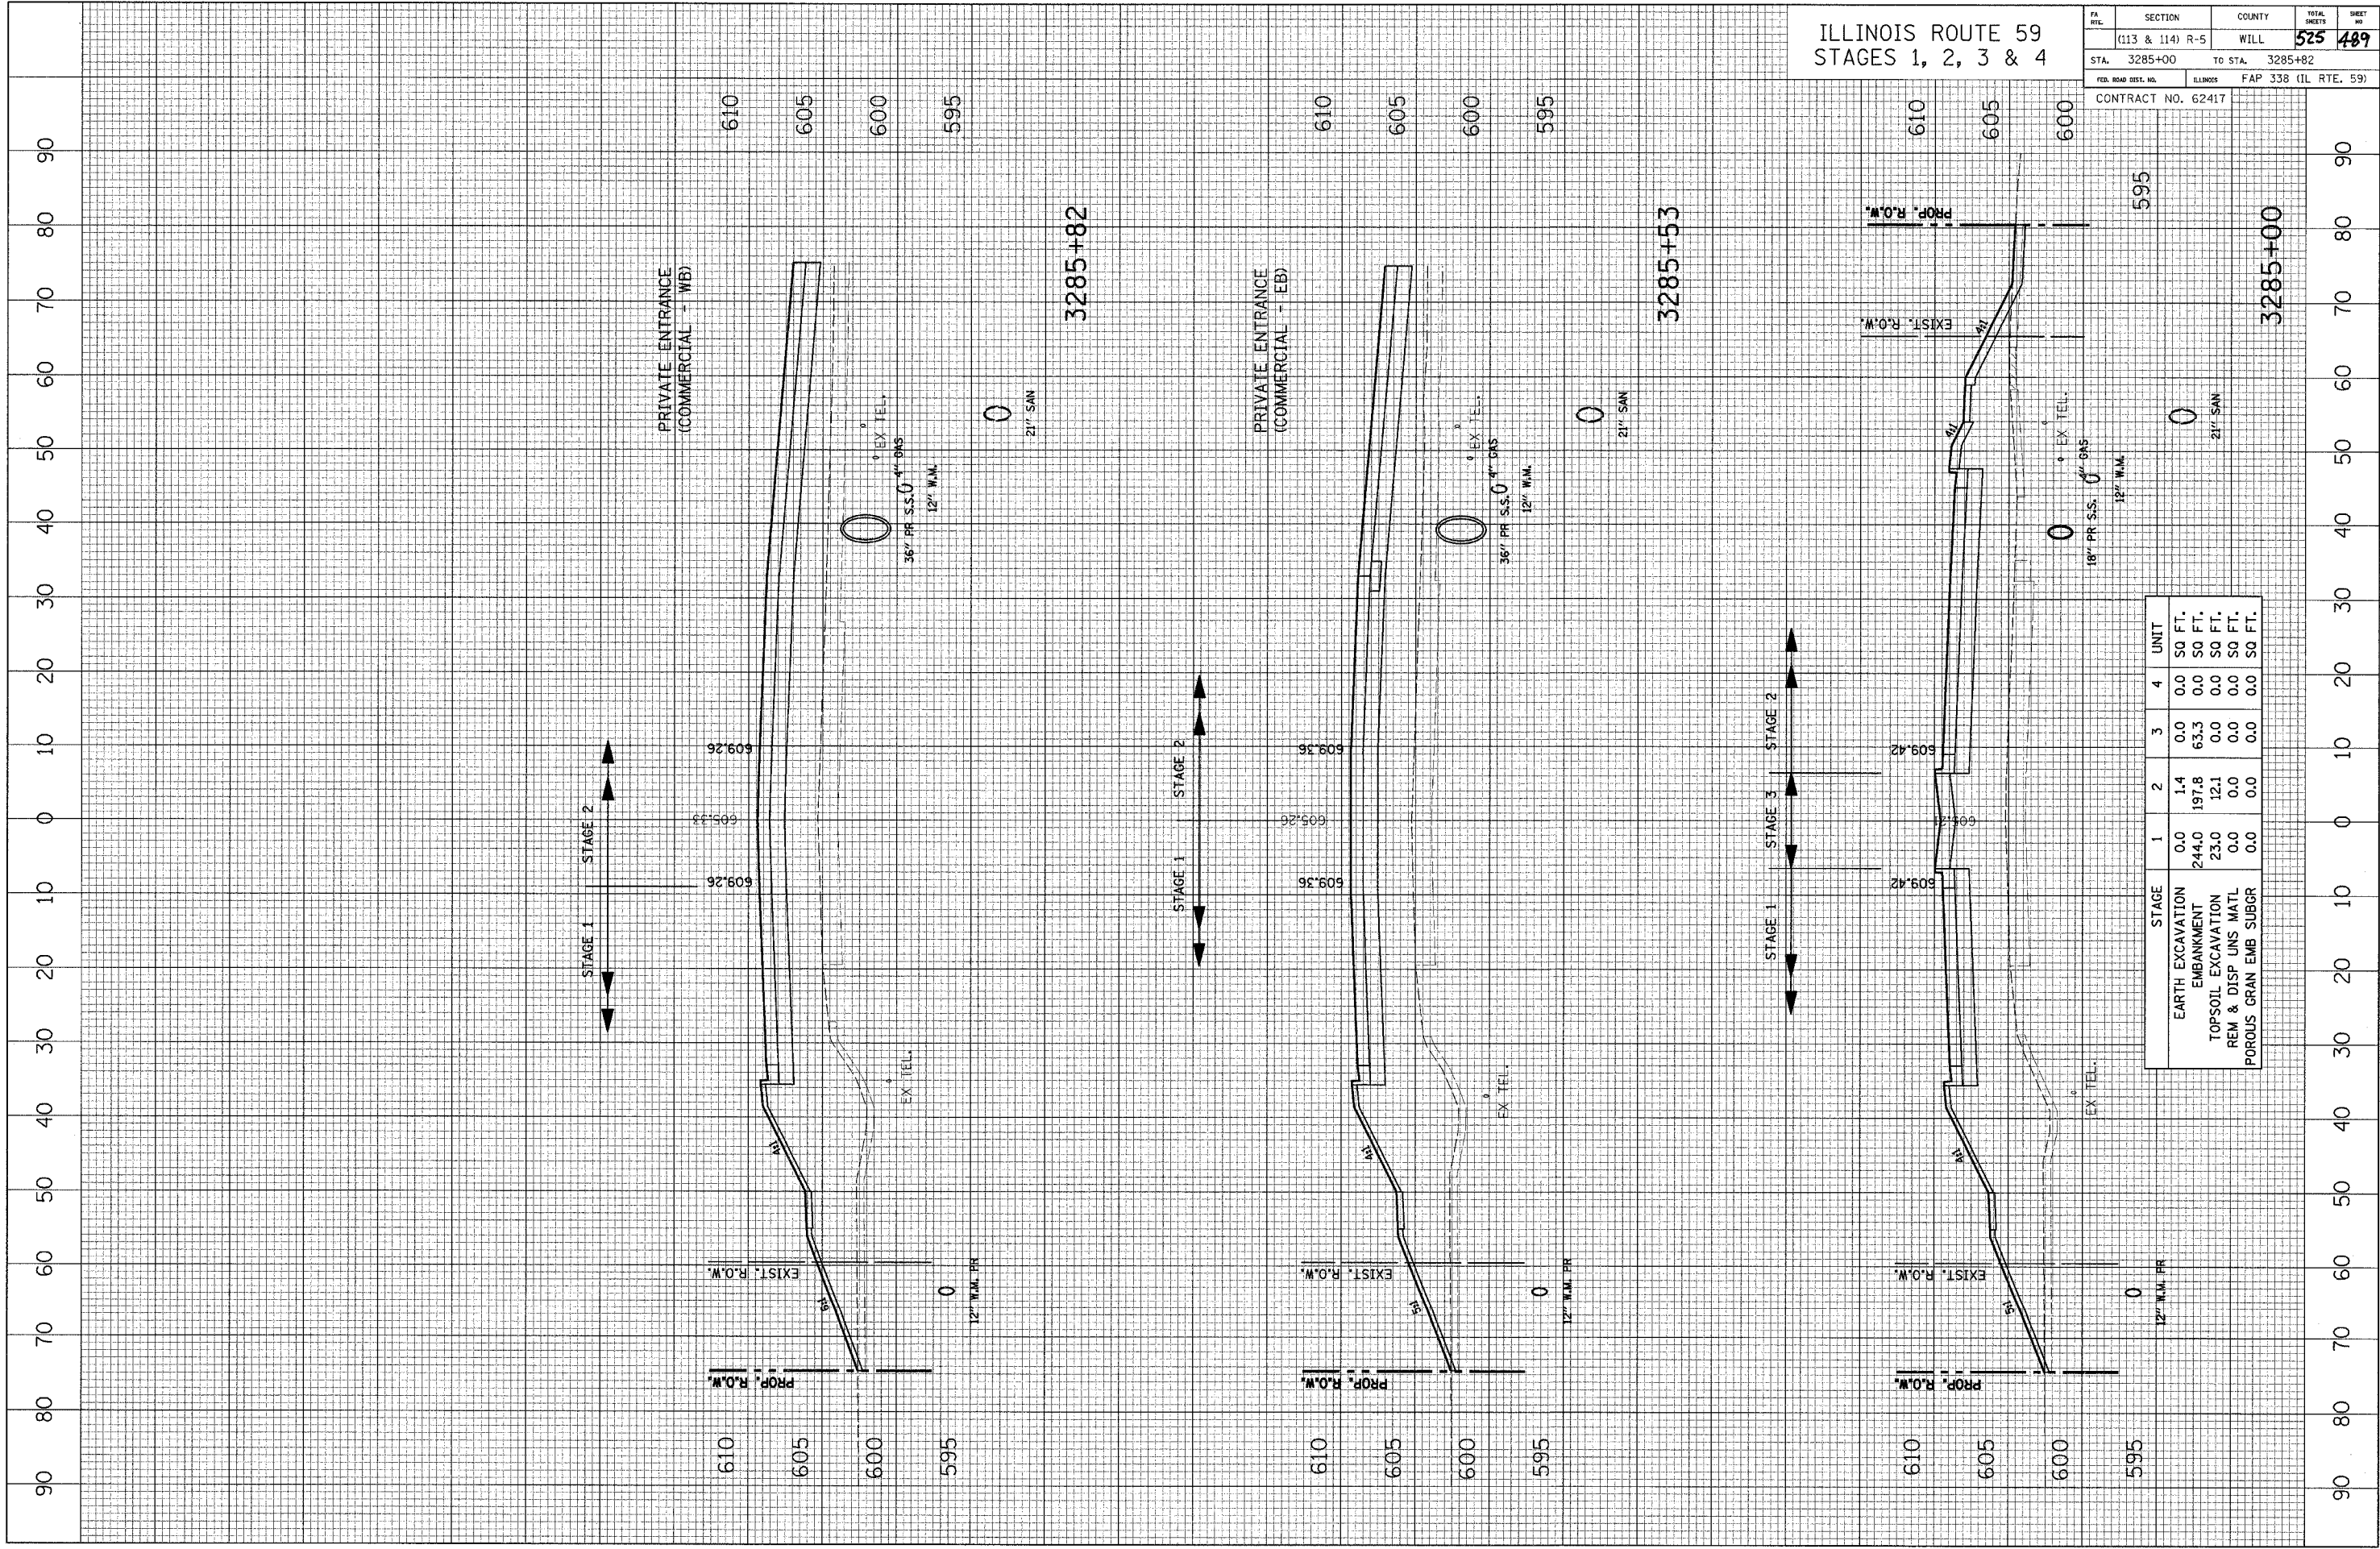

STAGE	1	2	3	4	UNIT
EARTH EXCAVATION	0.0	1.4	0.0	0.0	SQ FT.
EMBANKMENT	244.0	197.8	63.3	0.0	SQ FT.
TOPSOIL EXCAVATION	23.0	12.1	0.0	0.0	SQ FT.
REM & DISP UNS MATL	0.0	0.0	0.0	0.0	SQ FT.
POROUS GRAN EMB SUBGR	0.0	0.0	0.0	0.0	SQ FT.