


CROSS SECTION SURVEYED BY DATE
 SECTION GRADES CHECKED
 NOTE BOOK NO. NOTES
 NO. STRUCTURE NOTATIONS OK'D

CROSS SECTION SURVEYED BY DATE
 SECTION GRADES CHECKED
 NOTE BOOK NO. NOTES
 NO. ROAD FILE NAME

ILLINOIS ROUTE 59
 STAGES 1, 2, 3 & 4

FA. RTE.	SECTION	COUNTY	TOTAL SHEETS	SHEET NO.
(113 & 114) R-5	WILL		525	490
STA. 3287+00	TO STA. 3289+00			
FED. ROAD DIST. NO.	ILLINOIS	FAP 338 (IL RTE. 59)		
CONTRACT NO. 62417				

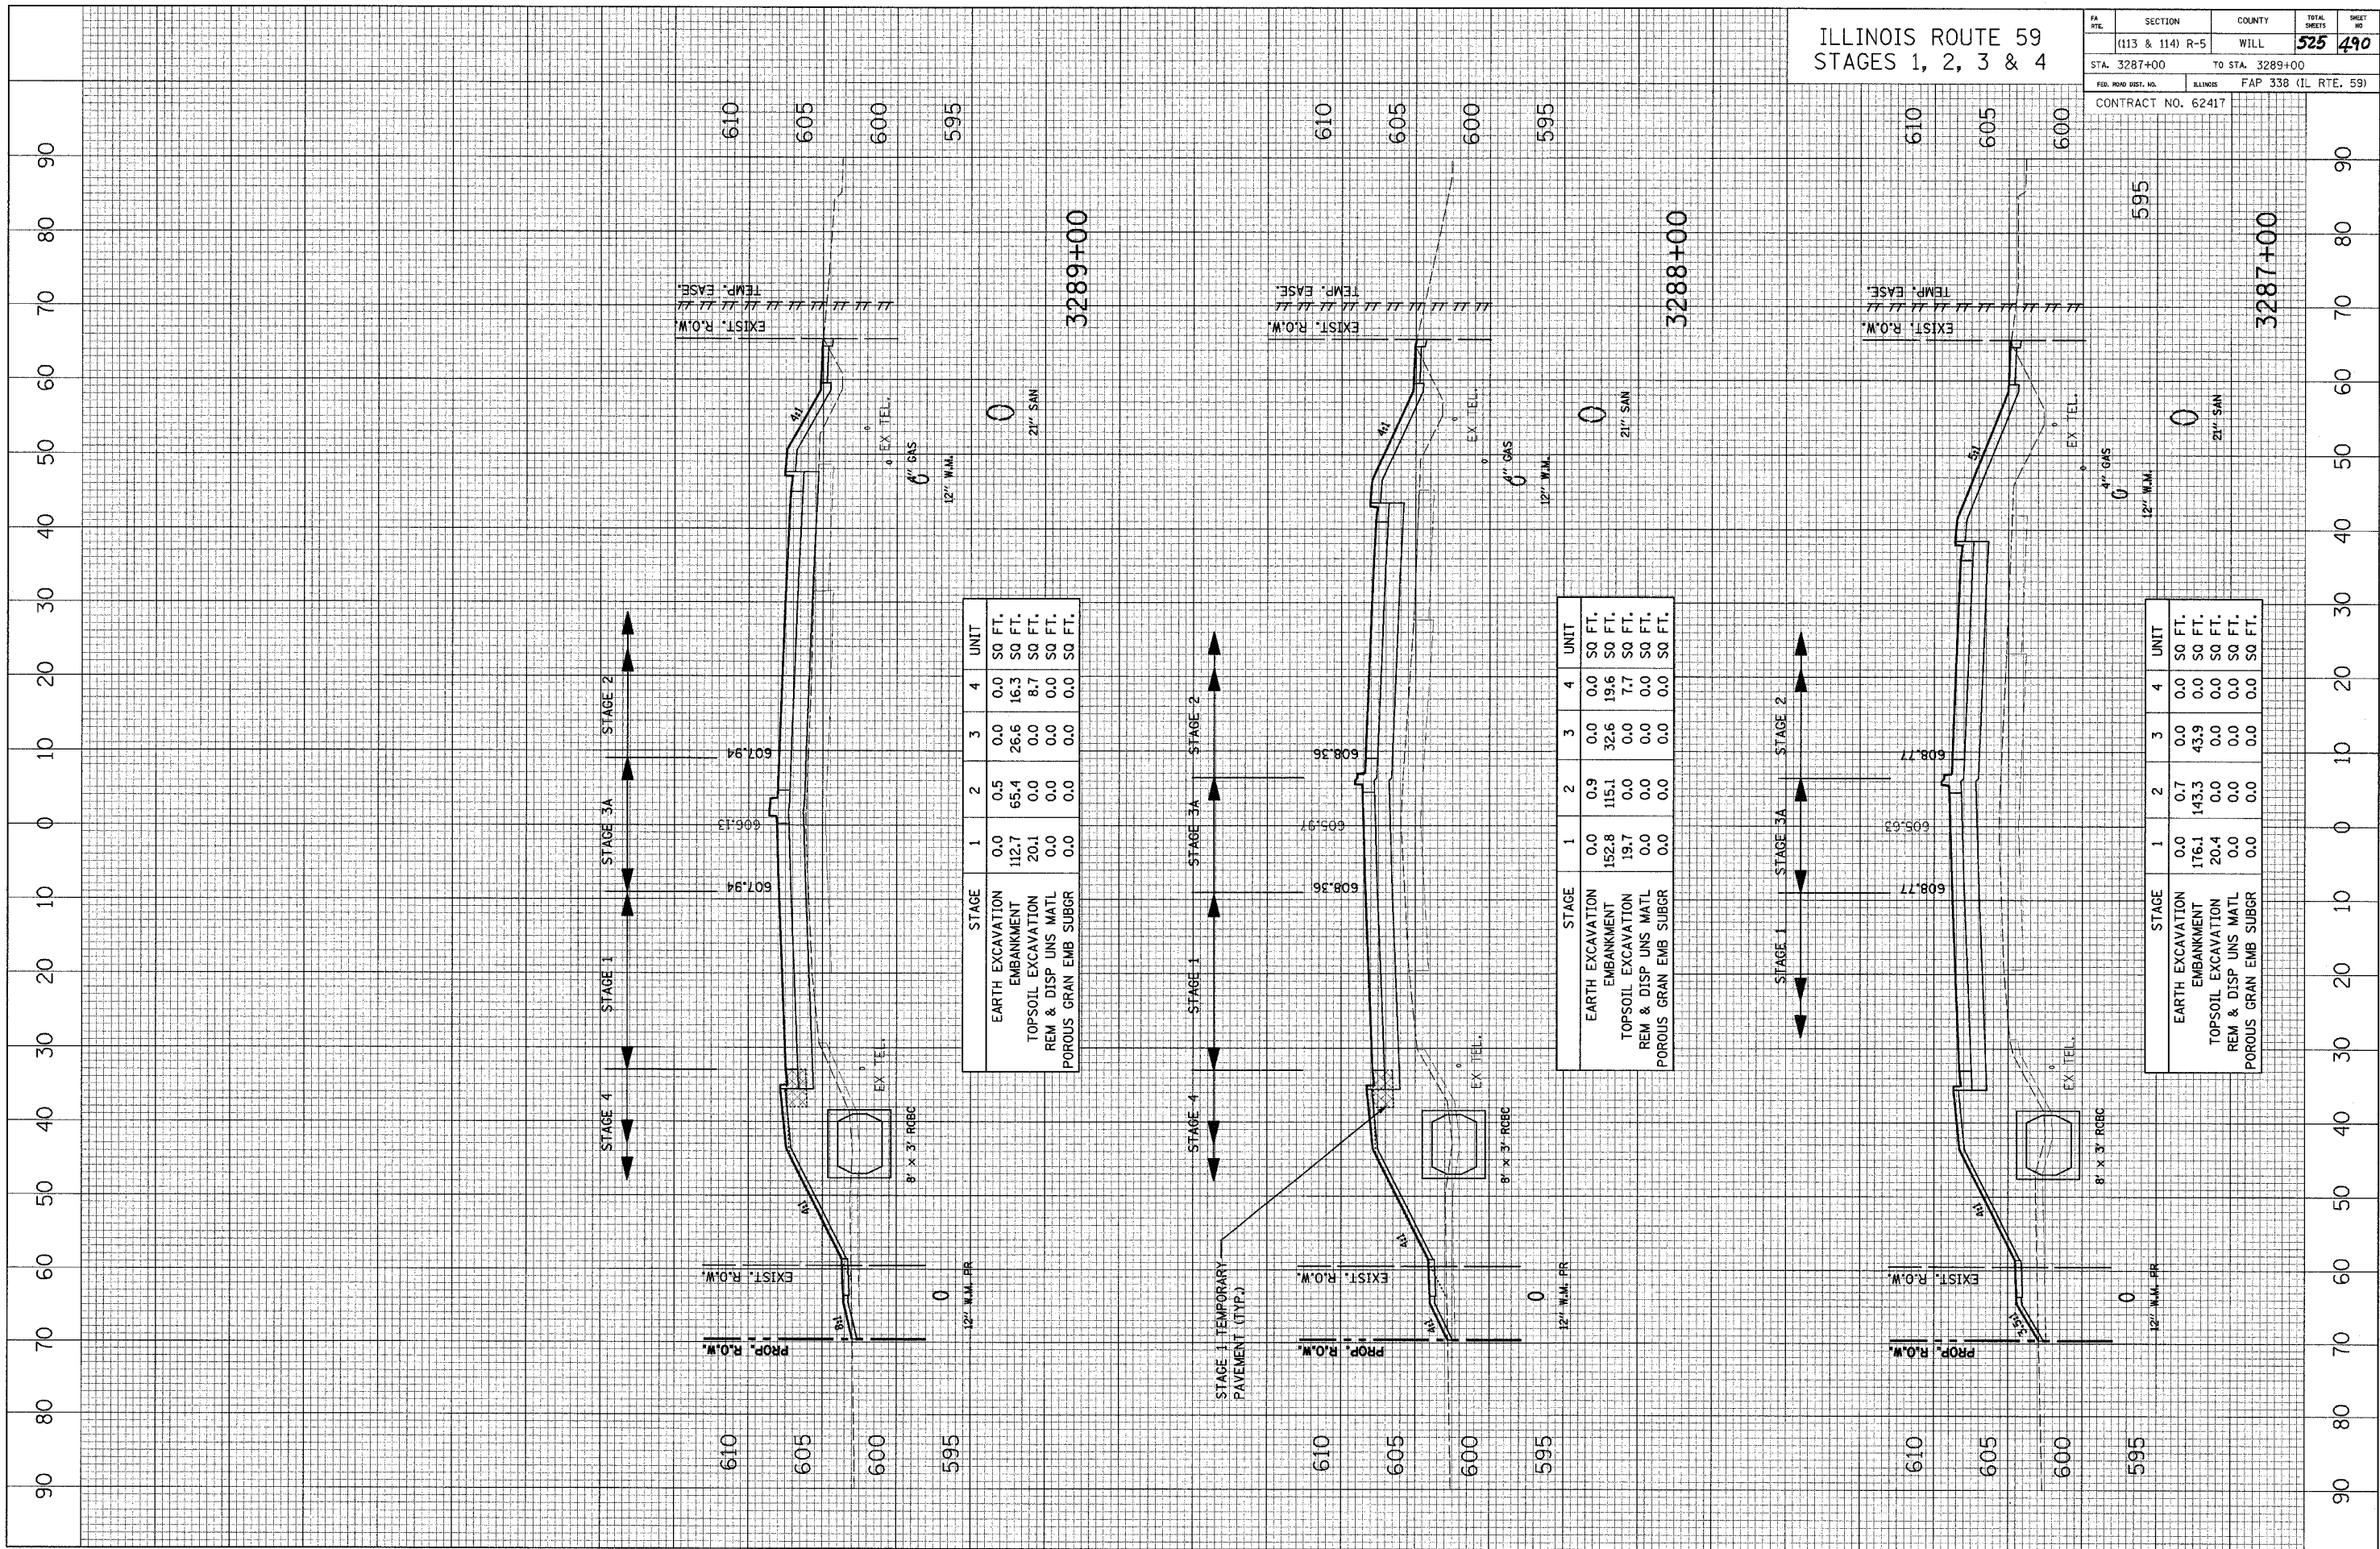

STAGE	1	2	3	4	UNIT
EARTH EXCAVATION	0.0	0.5	0.0	0.0	SQ FT.
EMBANKMENT	112.7	65.4	26.6	16.3	SQ FT.
TOPSOIL EXCAVATION	20.1	0.0	0.0	8.7	SQ FT.
REM & DISP UNS MATL	0.0	0.0	0.0	0.0	SQ FT.
POROUS GRAN EMB SUBGR	0.0	0.0	0.0	0.0	SQ FT.

STAGE	1	2	3	4	UNIT
EARTH EXCAVATION	0.0	0.9	0.0	0.0	SQ FT.
EMBANKMENT	152.8	115.1	32.6	19.6	SQ FT.
TOPSOIL EXCAVATION	19.7	0.0	0.0	7.7	SQ FT.
REM & DISP UNS MATL	0.0	0.0	0.0	0.0	SQ FT.
POROUS GRAN EMB SUBGR	0.0	0.0	0.0	0.0	SQ FT.

STAGE	1	2	3	4	UNIT
EARTH EXCAVATION	0.0	0.7	0.0	0.0	SQ FT.
EMBANKMENT	176.1	143.3	43.9	0.0	SQ FT.
TOPSOIL EXCAVATION	20.4	0.0	0.0	0.0	SQ FT.
REM & DISP UNS MATL	0.0	0.0	0.0	0.0	SQ FT.
POROUS GRAN EMB SUBGR	0.0	0.0	0.0	0.0	SQ FT.