


CROSS SECTION SURVEYED BY DATE
SECTION GRADES CHECKED ALIGNMENT CHECKED
NOTE BOOK NO. OF WAY CHECKED
NO. DATE FILE NAME

CROSS SECTION SURVEYED BY DATE
SECTION GRADES CHECKED ALIGNMENT CHECKED
NOTE BOOK NO. OF WAY CHECKED
NO. DATE FILE NAME

ILLINOIS ROUTE 59
STAGES 1, 2, 3 & 4

SECTION	COUNTY	TOTAL SHEETS	SHEET NO.
(113 & 114) R-5	WILL	525	491
STA. 3290+00	TO STA. 3291+41		
FED. ROAD DIST. NO.	ALLOTTED	FAP 338 (IL RTE. 59)	
CONTRACT NO. 62417			

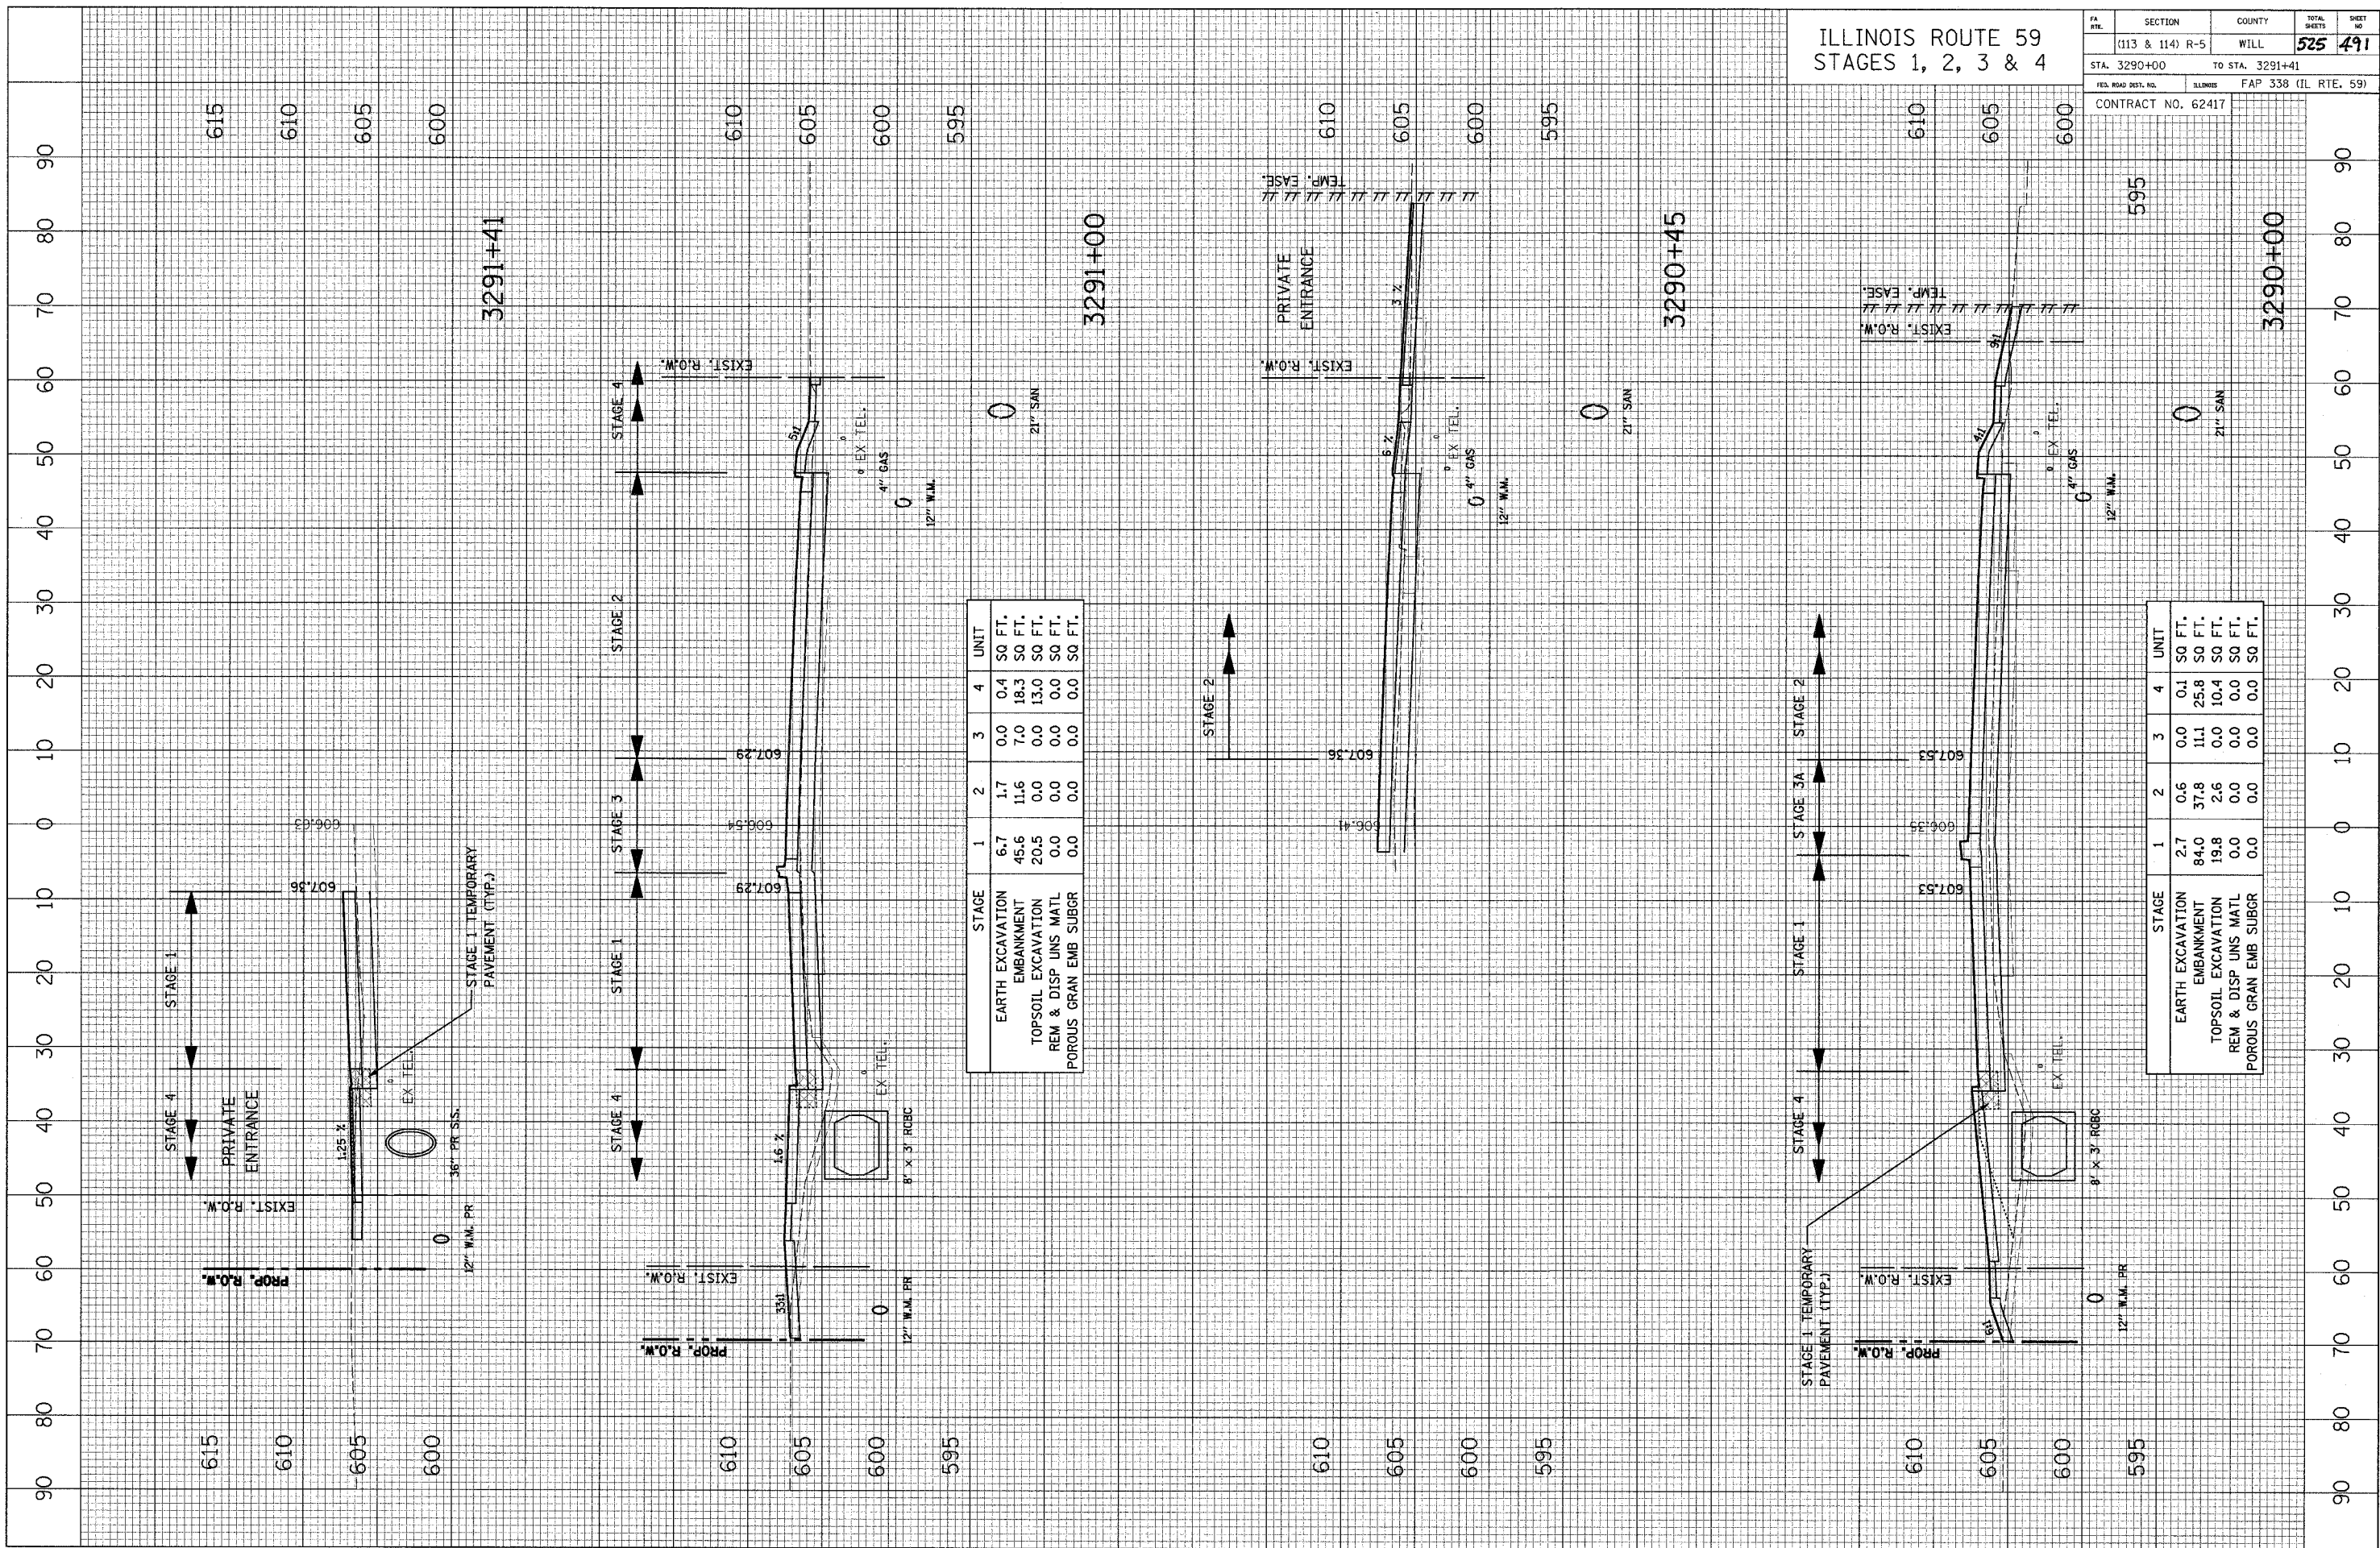

STAGE	1	2	3	4	UNIT
EARTH EXCAVATION	6.7	1.7	0.0	0.4	SQ FT.
EMBANKMENT	45.6	11.6	7.0	18.3	SQ FT.
TOPSOIL EXCAVATION	20.5	0.0	0.0	13.0	SQ FT.
REM & DISP UNS MATL	0.0	0.0	0.0	0.0	SQ FT.
POROUS GRAN EMB SUBGR	0.0	0.0	0.0	0.0	SQ FT.

STAGE	1	2	3	4	UNIT
EARTH EXCAVATION	2.7	0.6	0.0	0.1	SQ FT.
EMBANKMENT	84.0	37.8	11.1	25.8	SQ FT.
TOPSOIL EXCAVATION	19.8	2.6	0.0	10.4	SQ FT.
REM & DISP UNS MATL	0.0	0.0	0.0	0.0	SQ FT.
POROUS GRAN EMB SUBGR	0.0	0.0	0.0	0.0	SQ FT.